


Site Location Plan

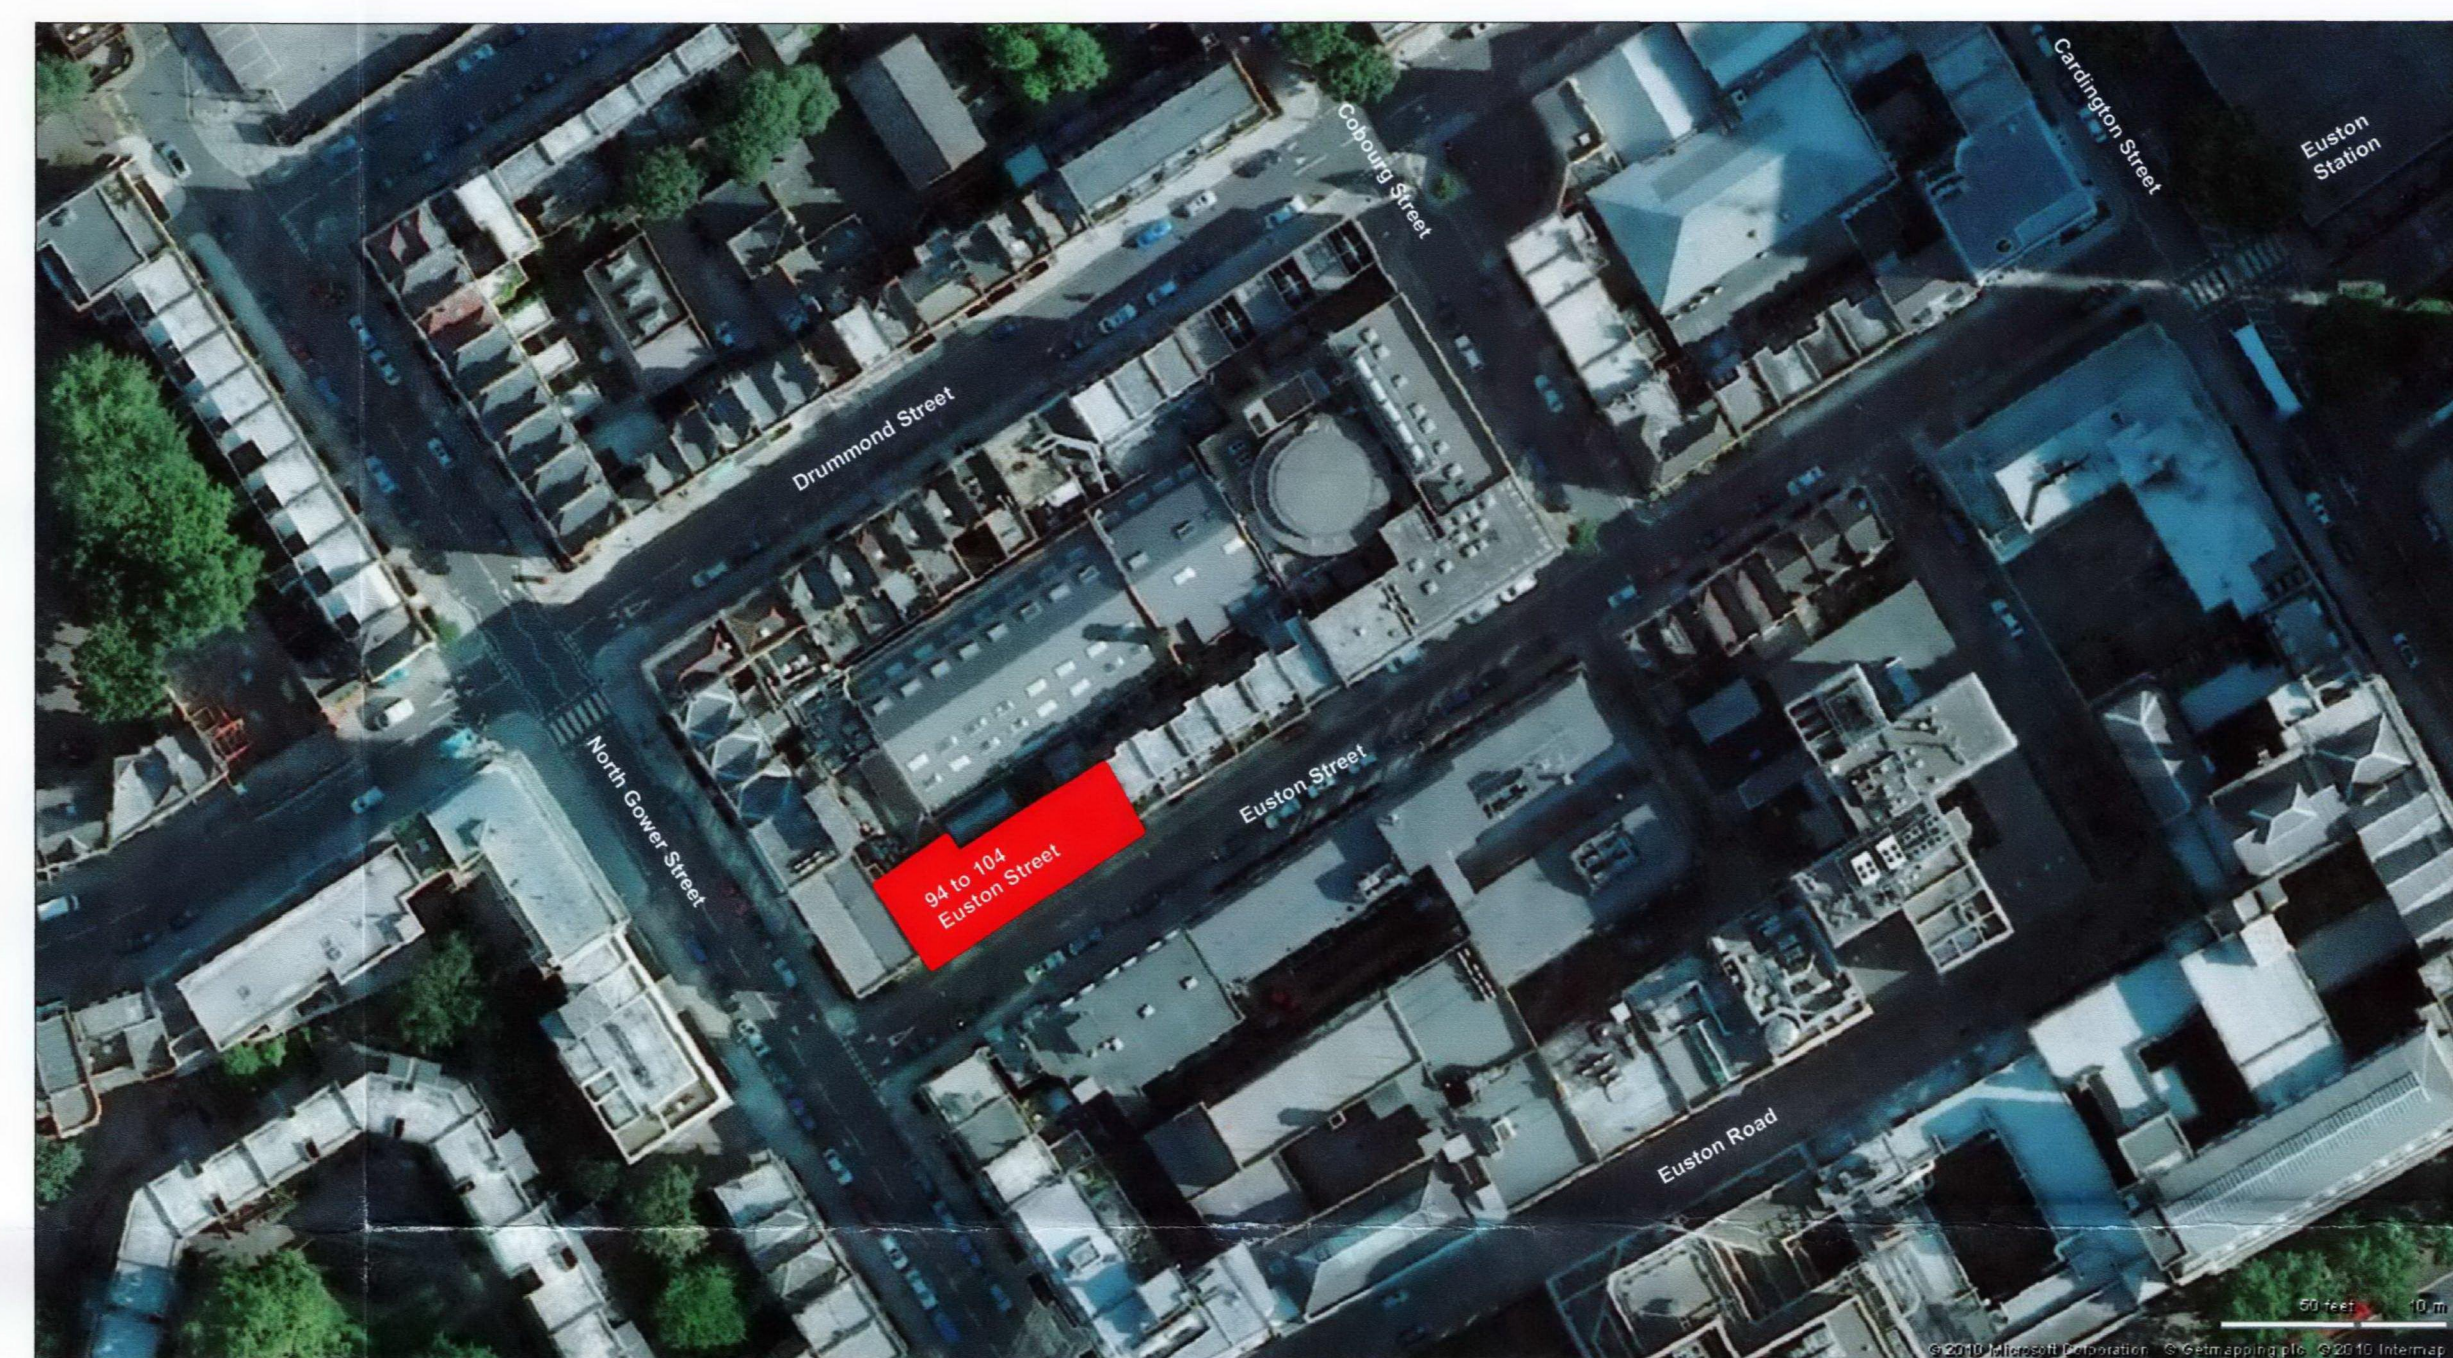

Aerial Photograph Showing Site in Context

Rev				Drawn	Date	Description	Rev				Drawn	Date	Description	Purpose Of Issue		Risk Assessment		Project title : 94 - 104 Euston Street, London, NW1 2HA		Drawing title : Site Location Plan									
																Ref. Hazard / Design Action				Client : Realrole Ltd.		Drawing No.: SHA-AP(0)200		Revision No.: /					
														☐ Preliminary ☐ Comment ☐ Approval ☐ Tender ☐ Construction ☒ Planning ☐ Building Regulations ☐ Record Drawing				Drawn : SC		Reviewed : SA		Scale : NTS		Orig : A2		Date : 16/06/10		Job No.: 09.070	
																		Birmingham - Leeds - London 94 Euston Street London NW1 2HA E : london@seymourharris.com www.seymourharris.com		T : +44 (0) 207 387 7661 F : +44 (0) 207 387 7662		SeymourHarrisArchitecture							
© Seymour Harris Architecture. Do not scale. Use only written dimensions. In the event of discovering any discrepancies, contact the Architect immediately for clarification																													