
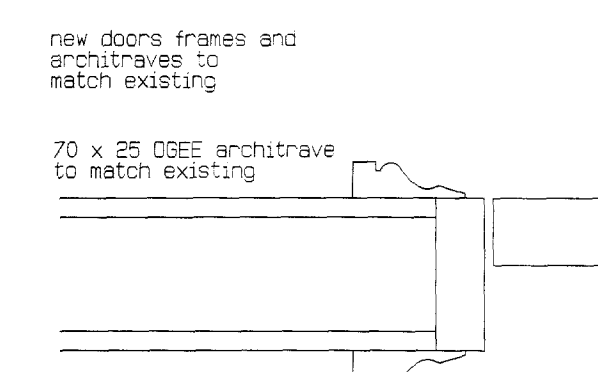
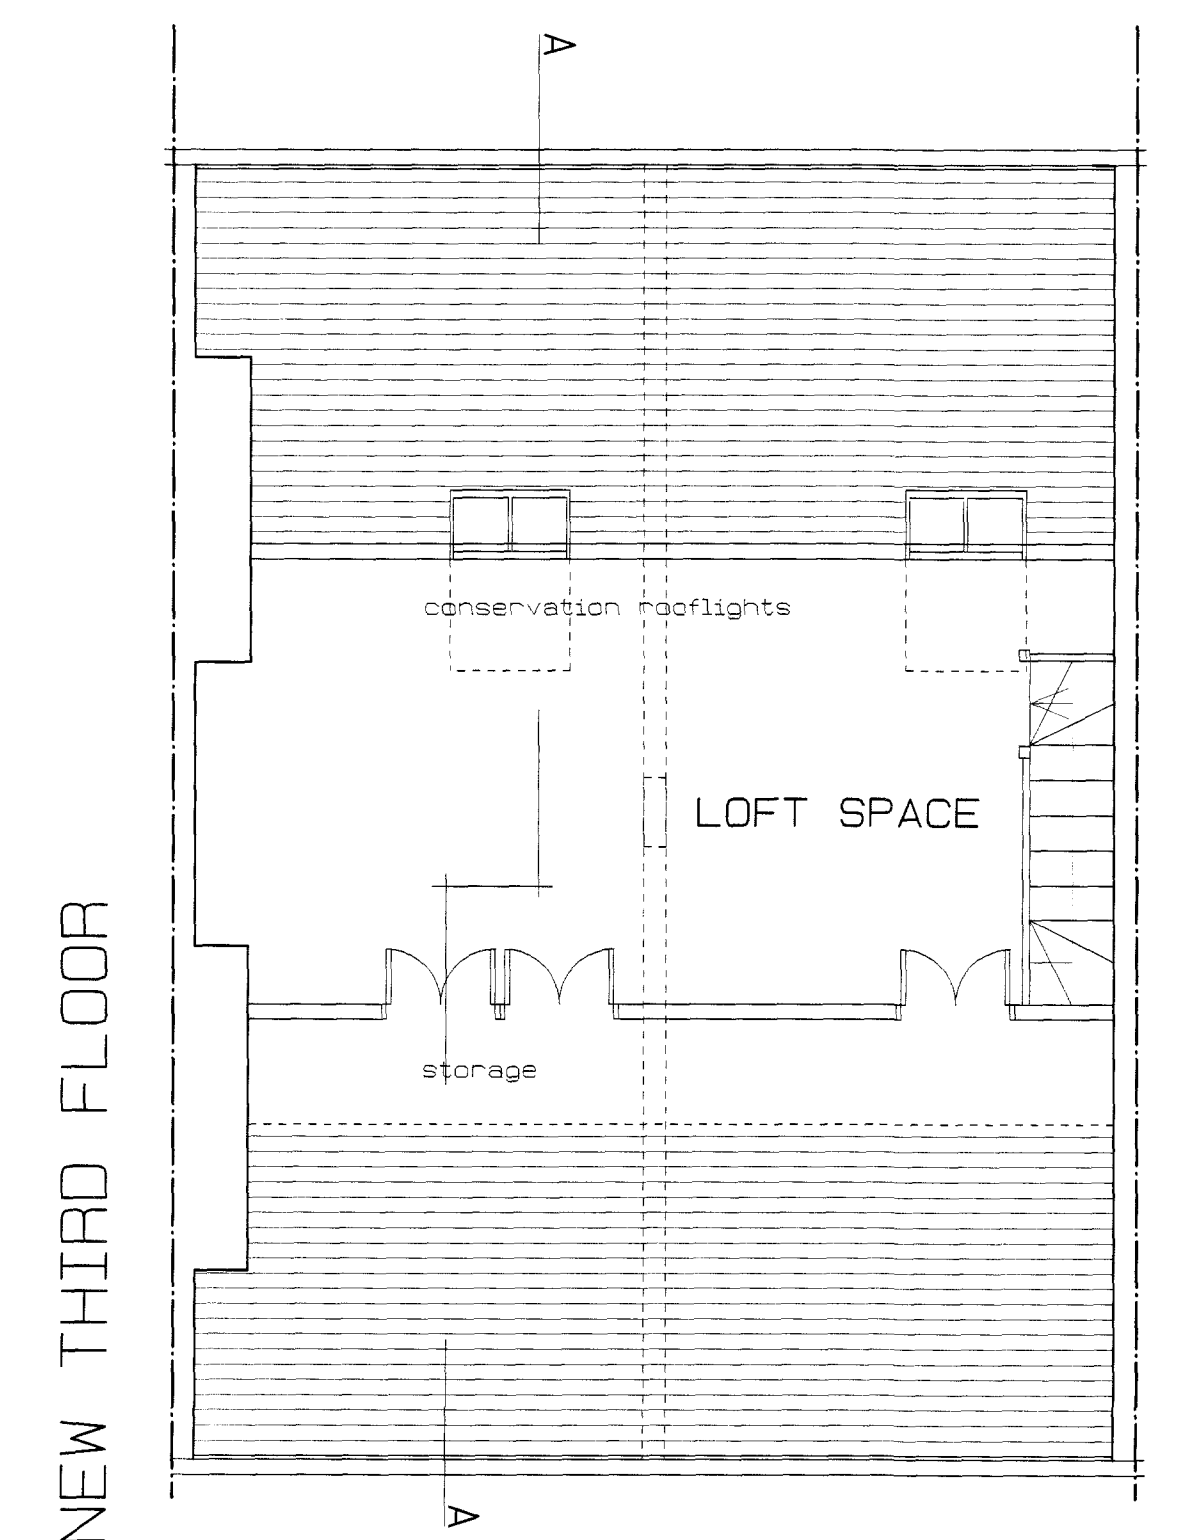
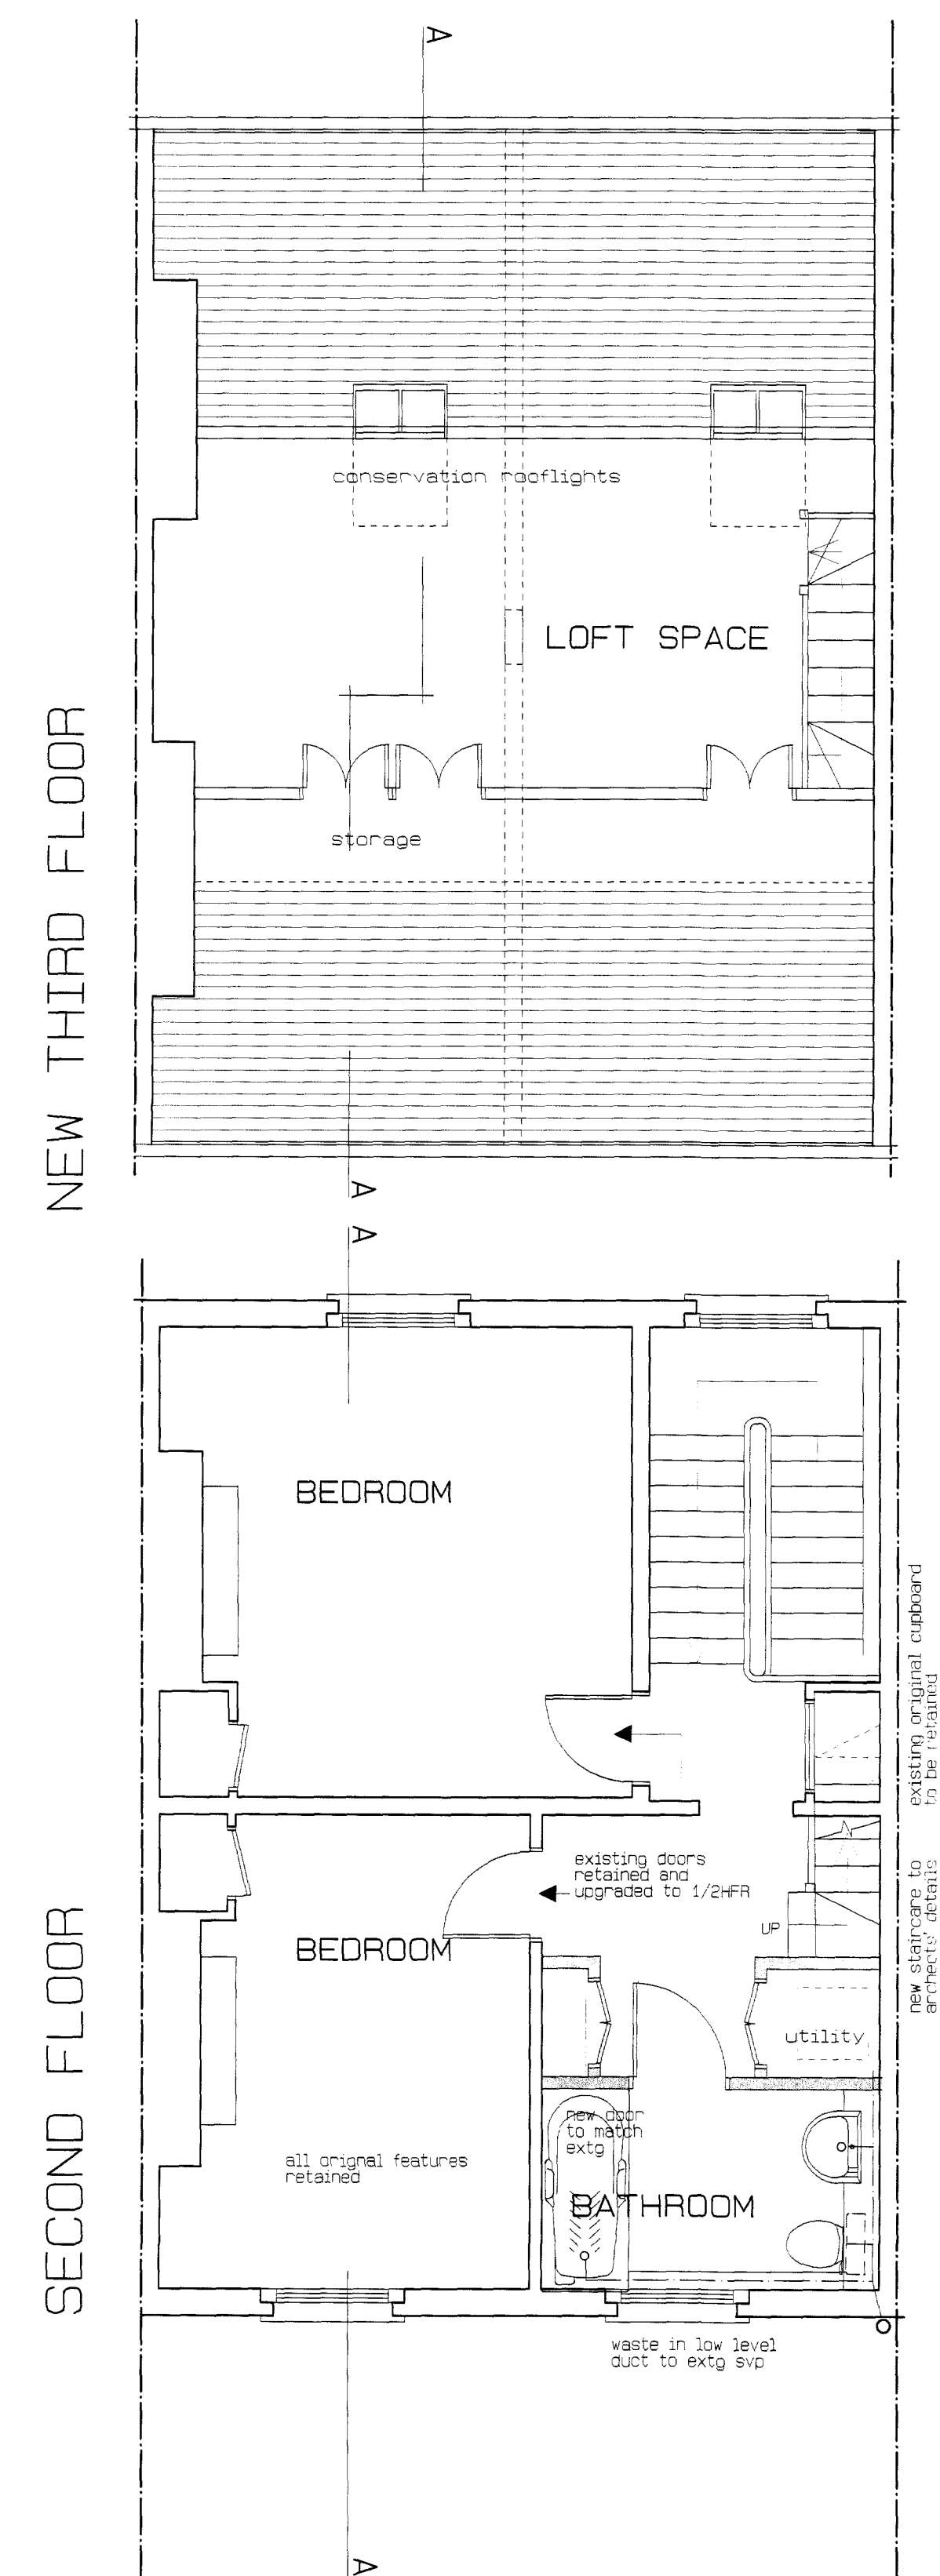
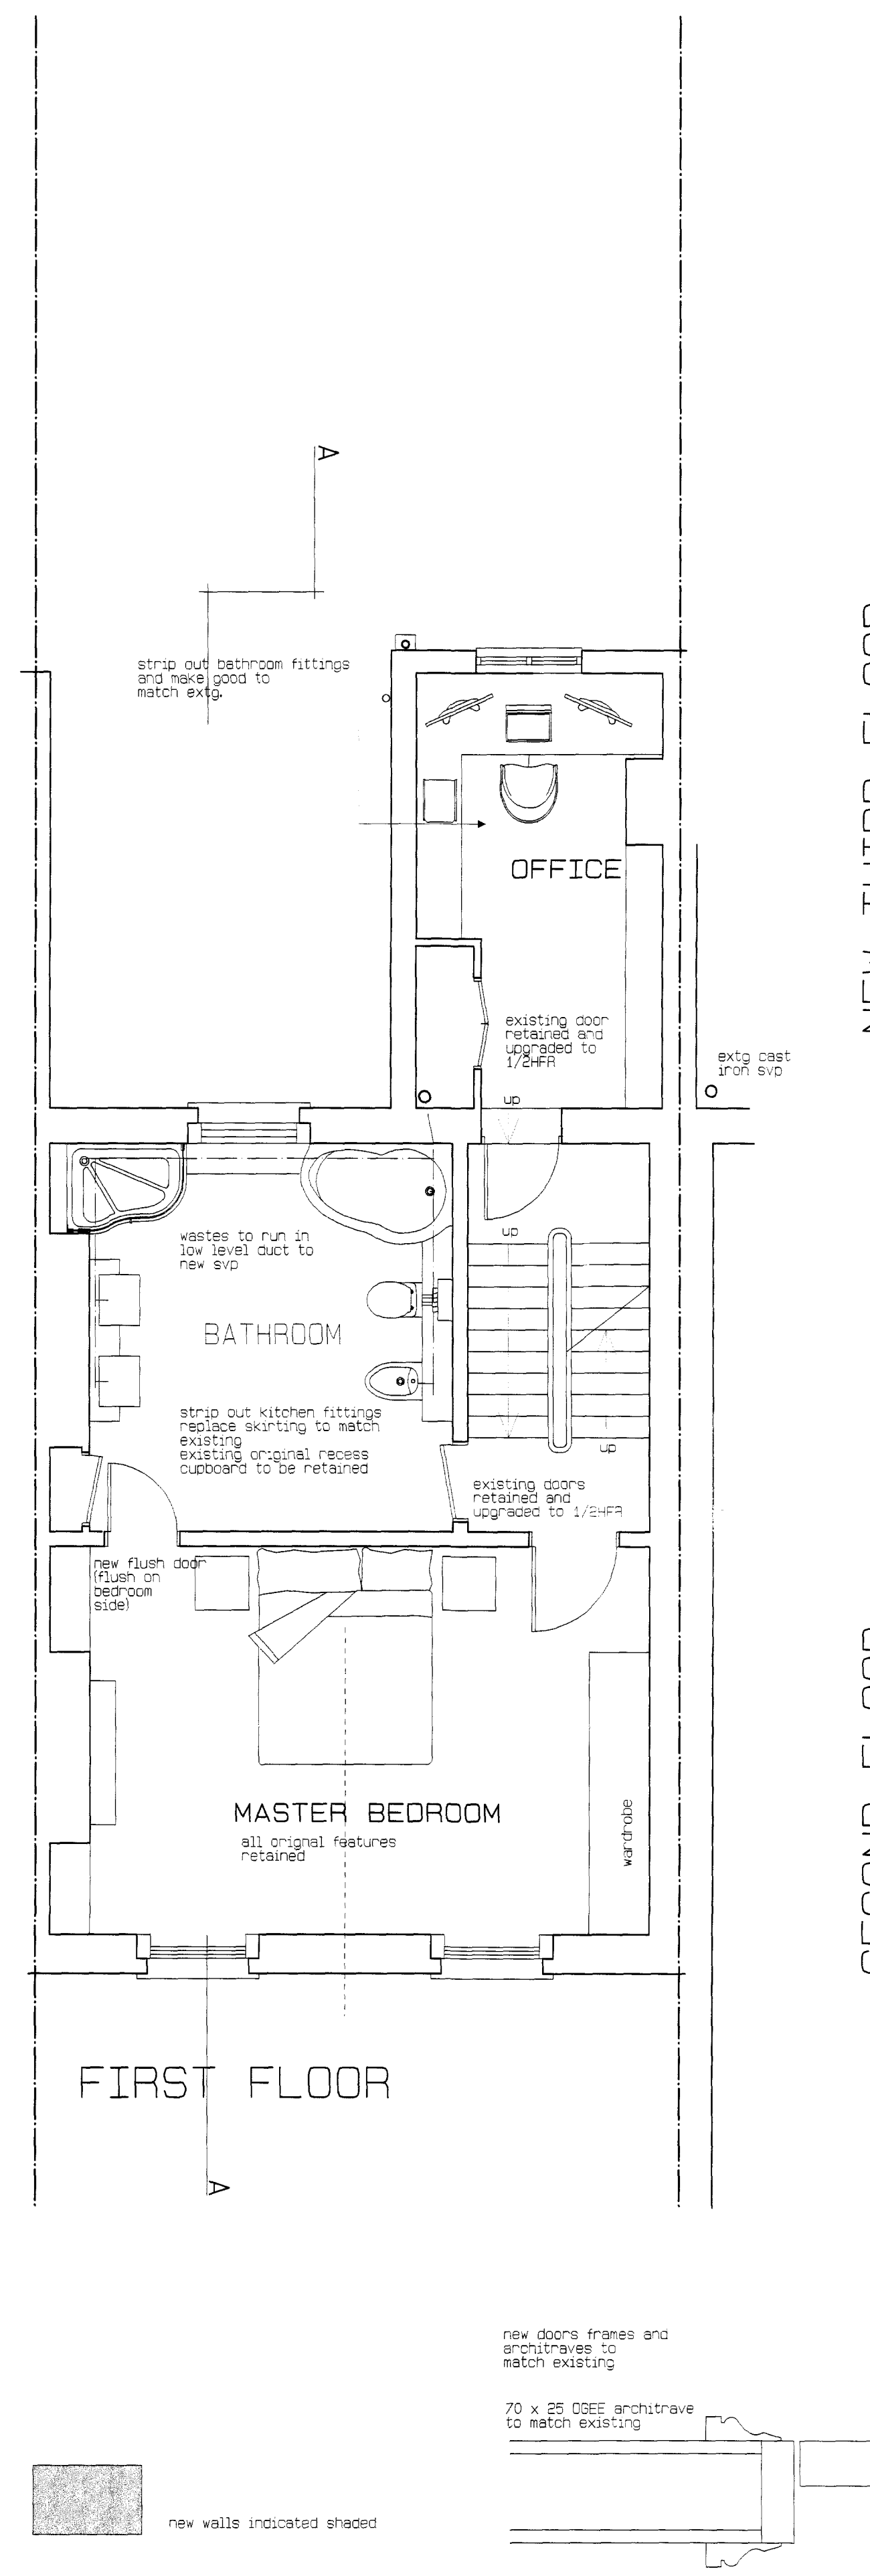
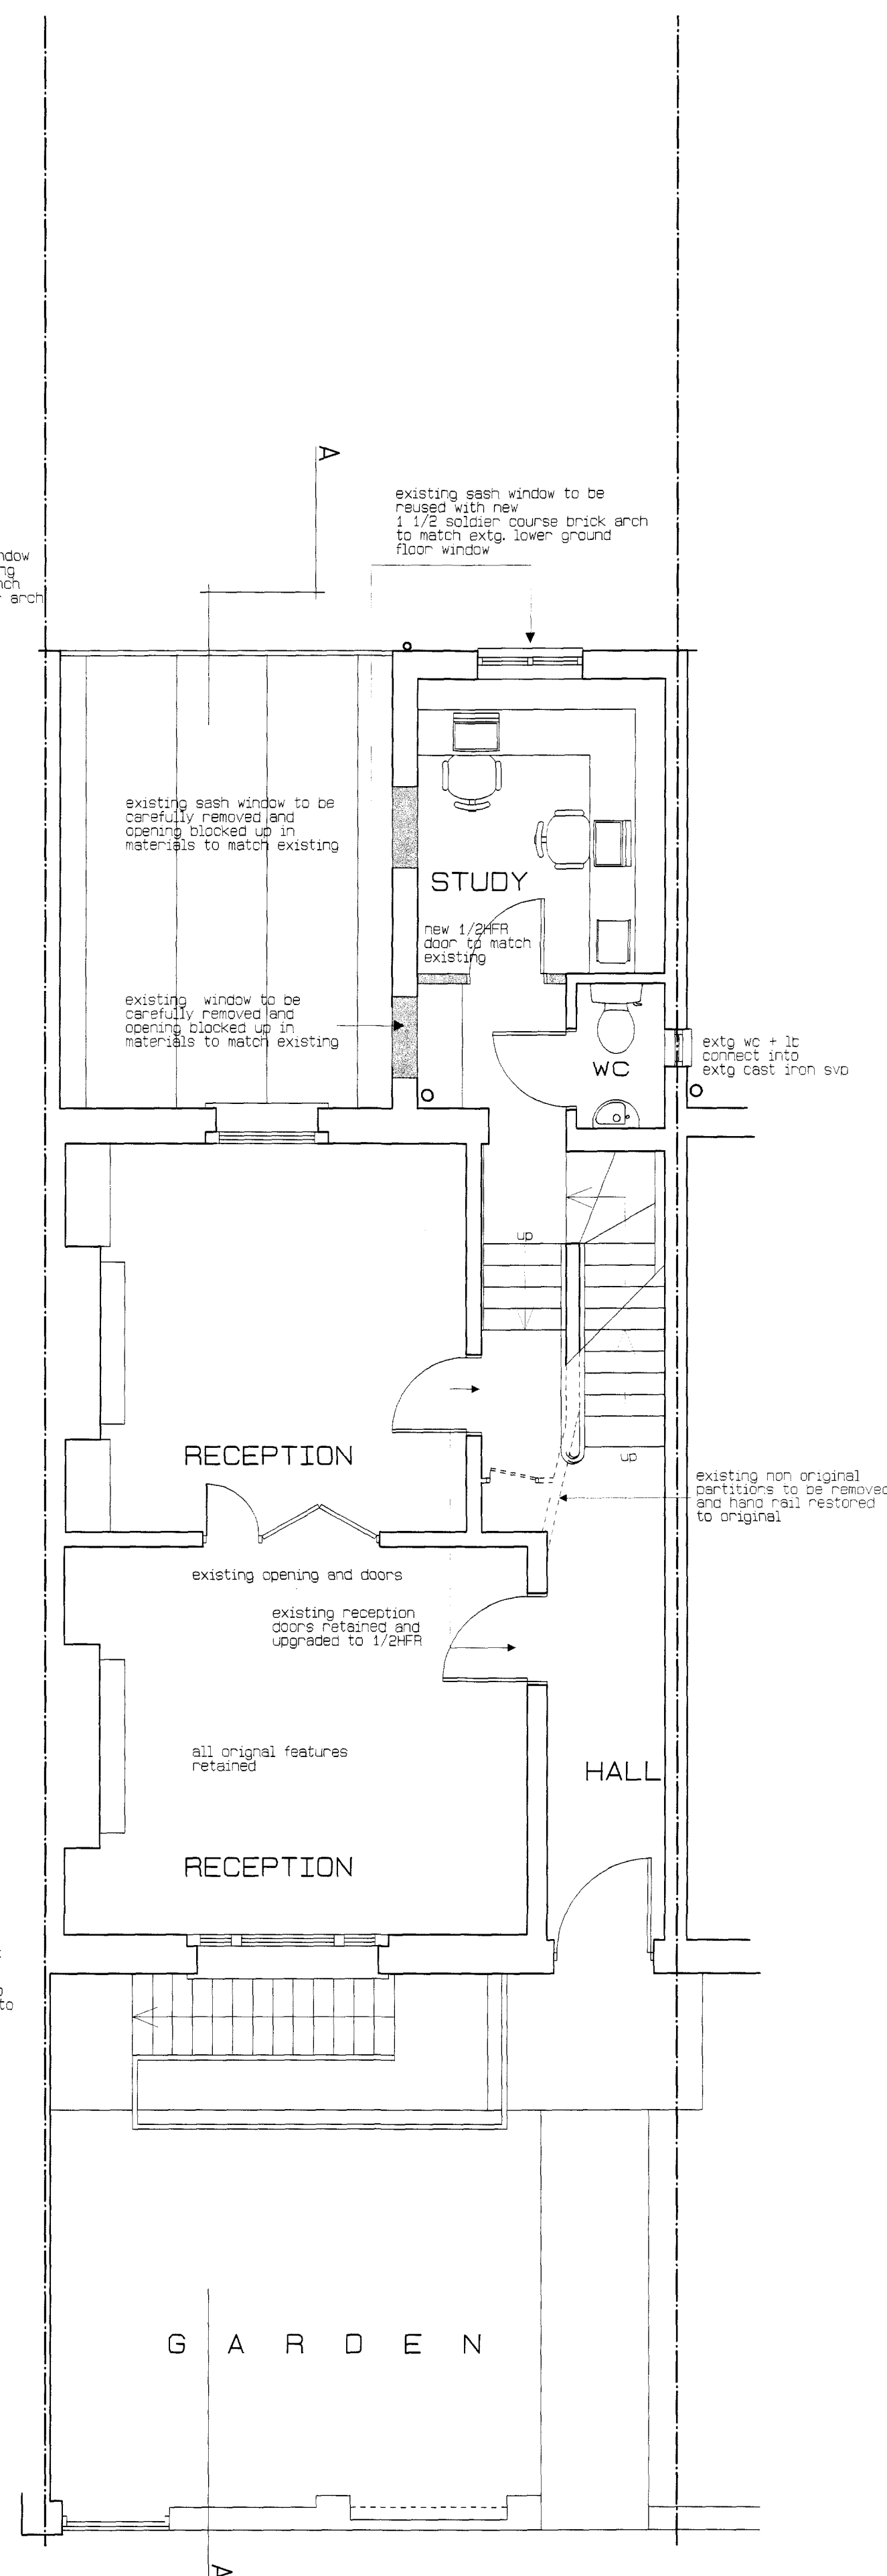


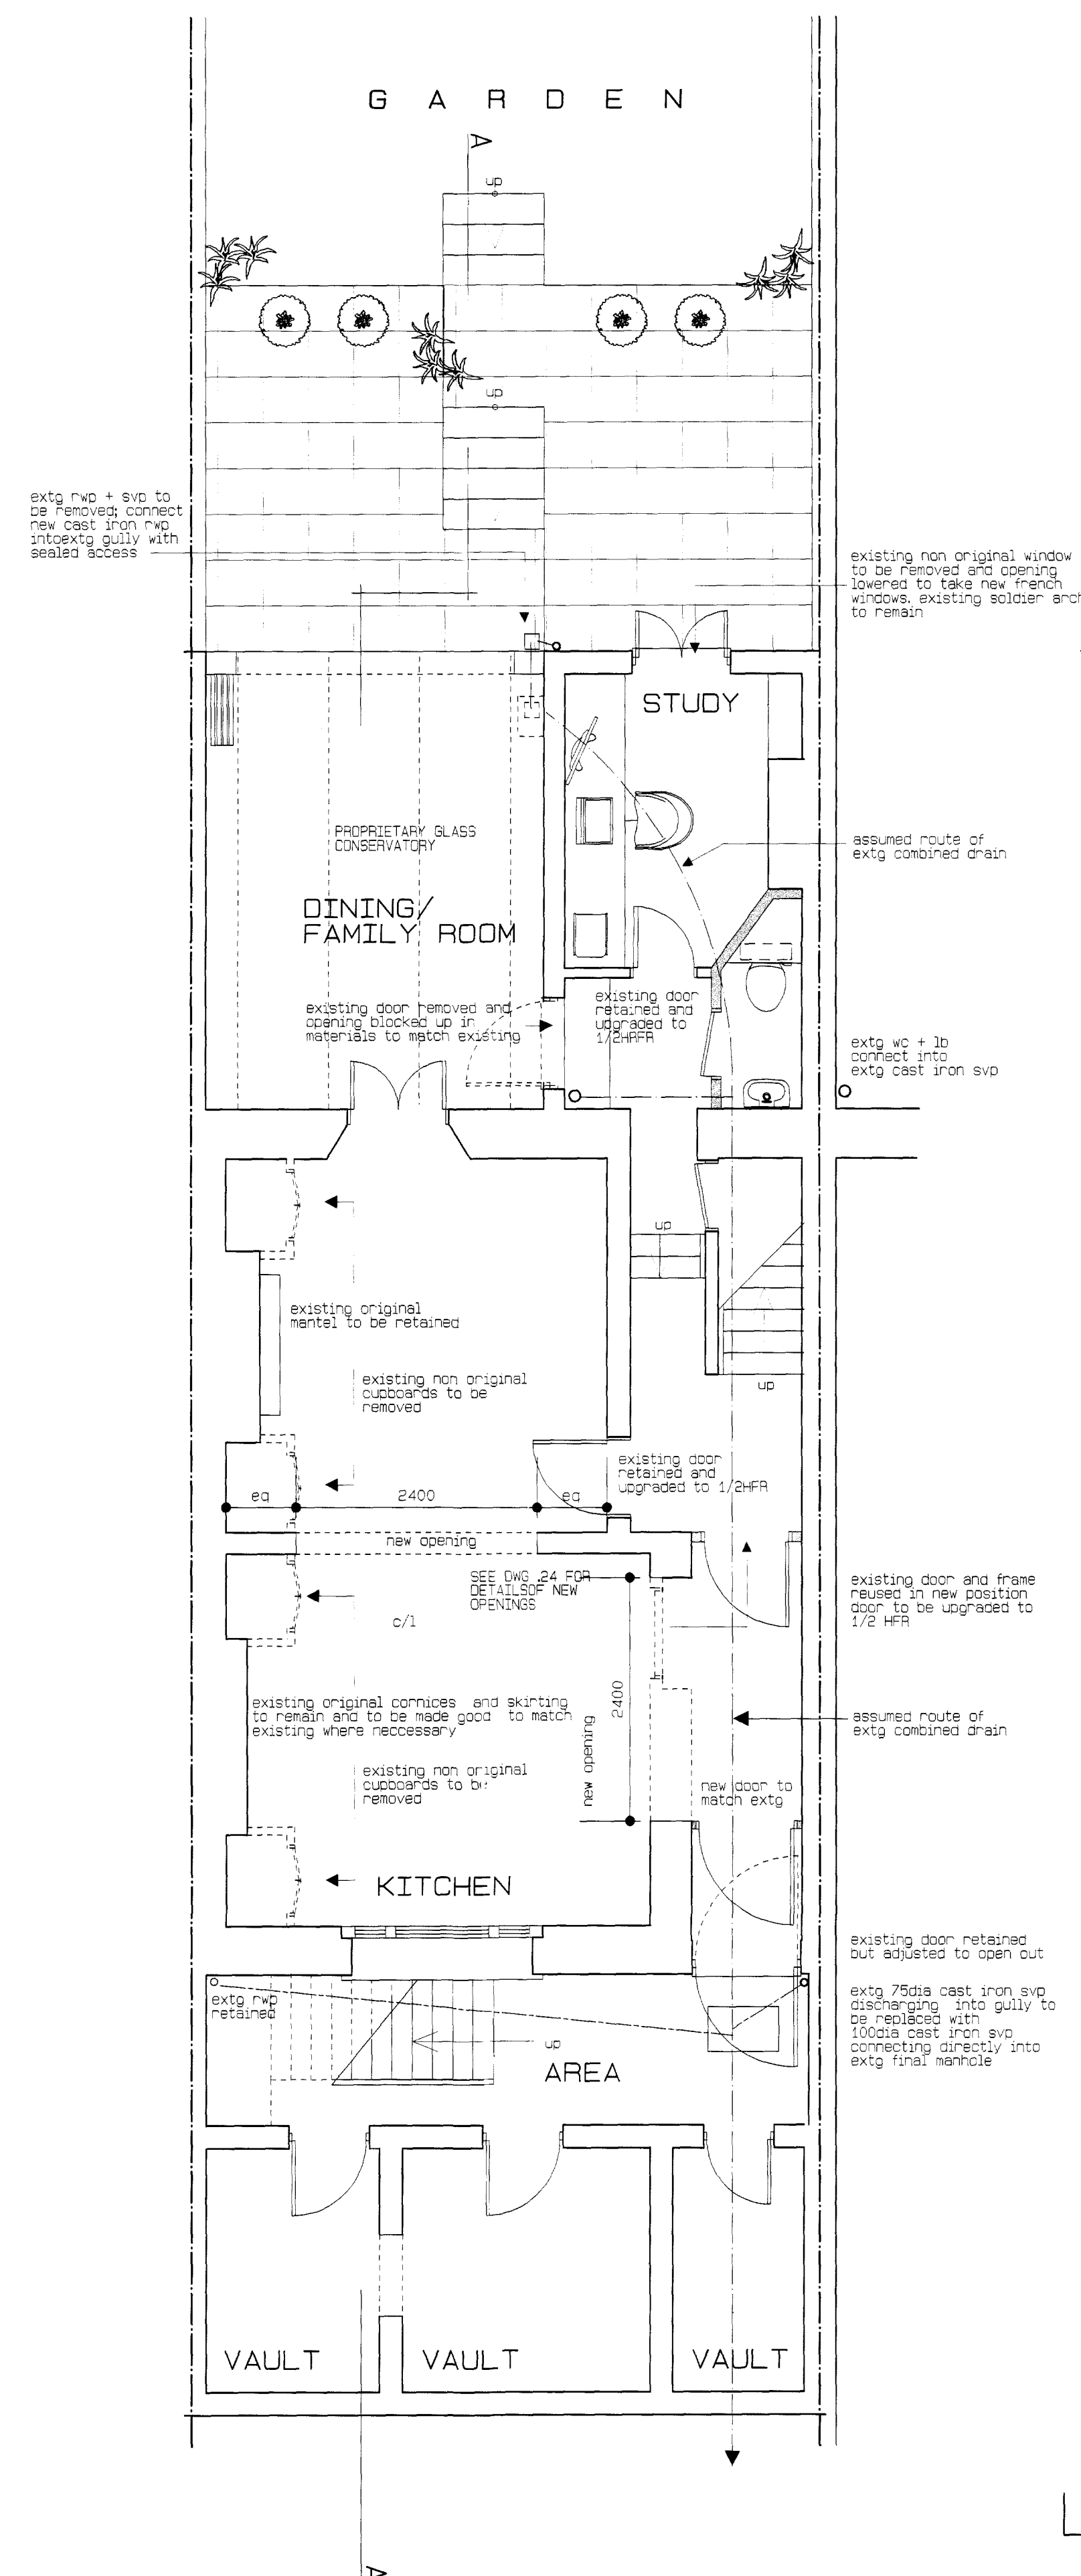

No	DATE	BY
REVISIONS		

ROSENFELDER ASSOCIATES
Chartered Architects + Planning Consultants
10-12 Perrins Court Hampstead LONDON NW3 (020) 7794 4425

CLIENT : J + K WOOLLIFF
PROJECT : ALTERATIONS AND EXTENSION
SITE : CHATHAM HOUSE
90 HEATH STREET LONDON NW3
DRAWING : PROPOSED PLANS
SCHEME 2

DATE: 12.09	DRAWN BY:	SCALE: 1:100000
-------------	-----------	-----------------

JOB + DRAWING No:

HS.814.21

FOR SECTION A-A SEE
DRAWING No .HS.814.24