

EXISTING



ELEVATION TO HEATH STREET



ELEVATION TO GARDEN



SECTION A - A (TO NO 88)



SECTION B - B (TO NO 92)


PROPOSED



ELEVATION TO HEATH STREET UNALTERED



ELEVATION TO GARDEN

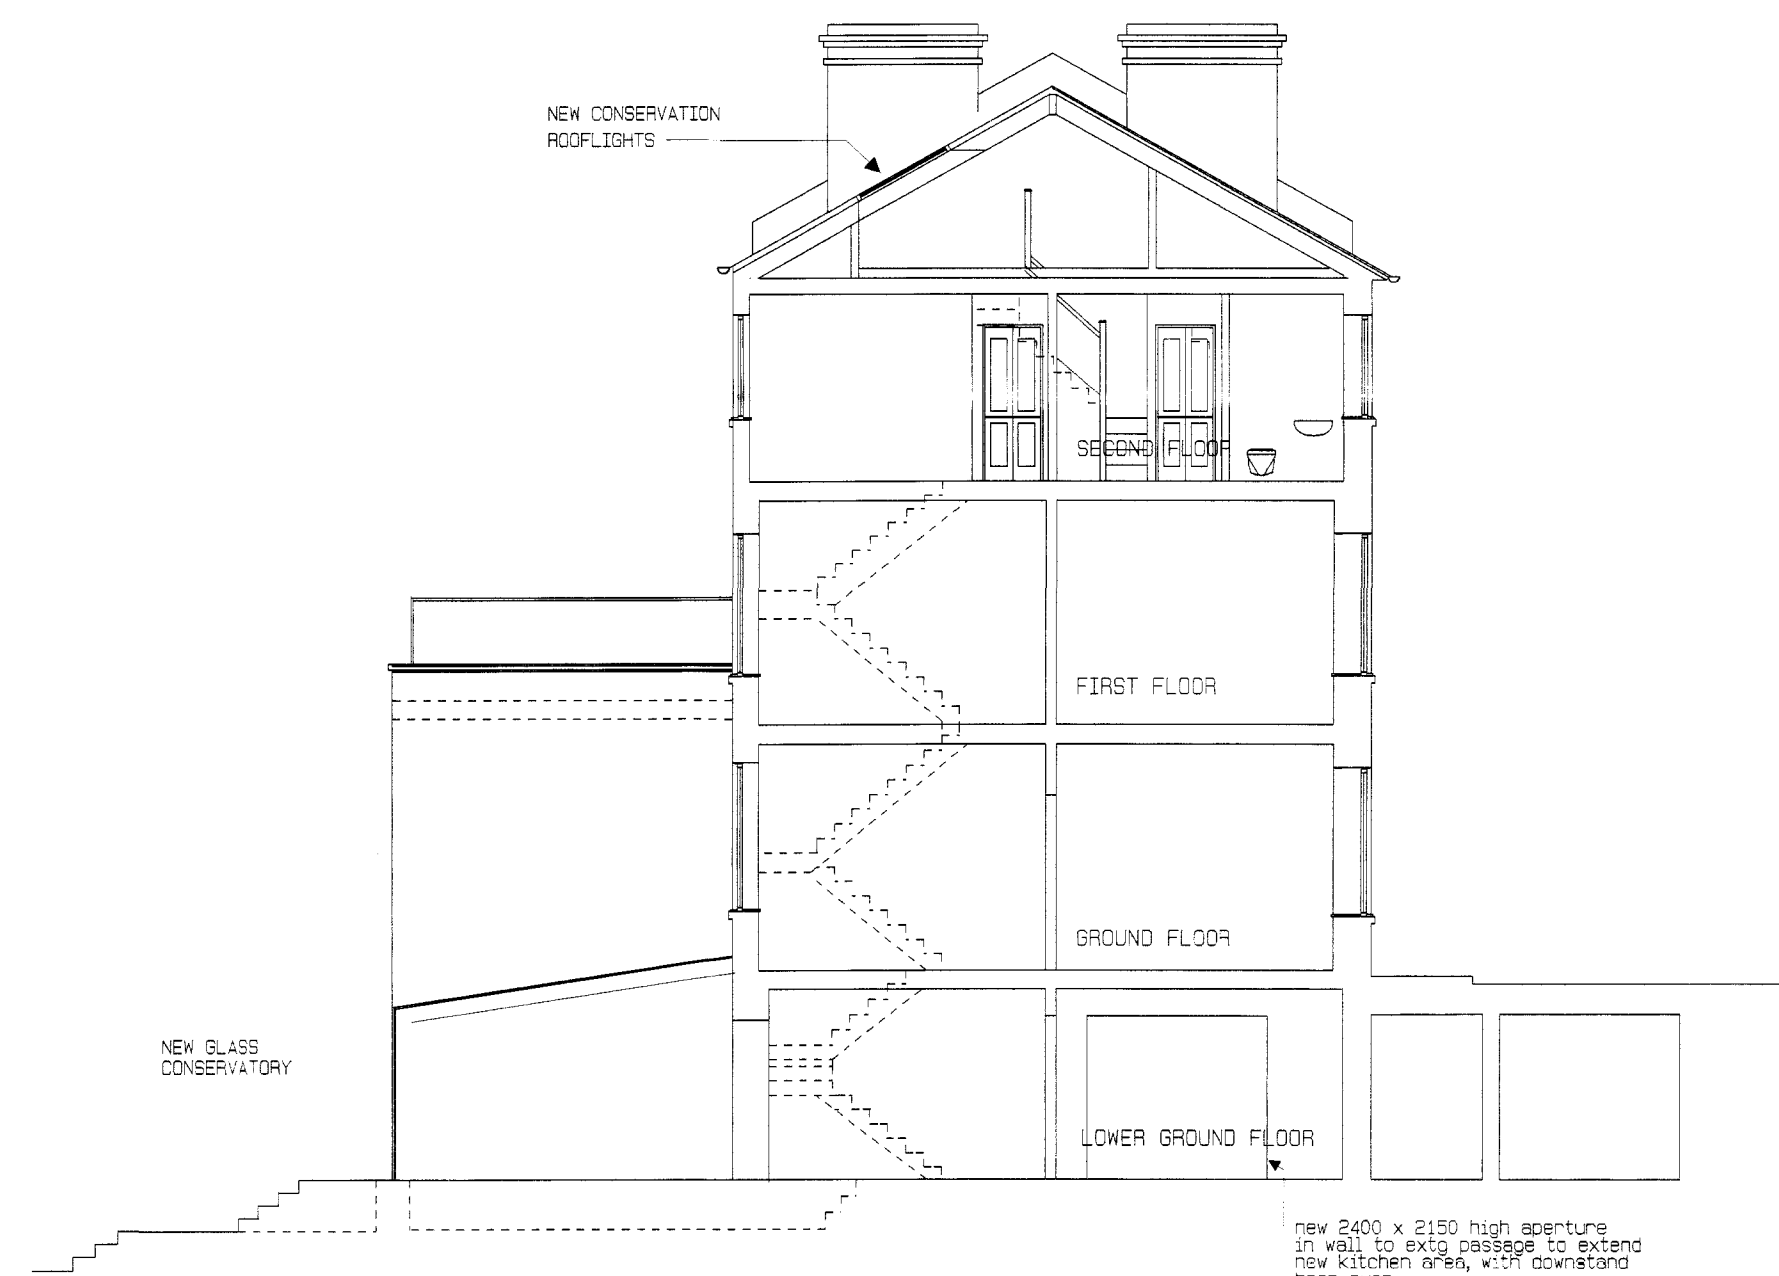


SECTION A - A (TO NO 88)



SECTION B - B (TO NO 92)



ELEVATION TO HEATH STREET UNALTERED
1:200

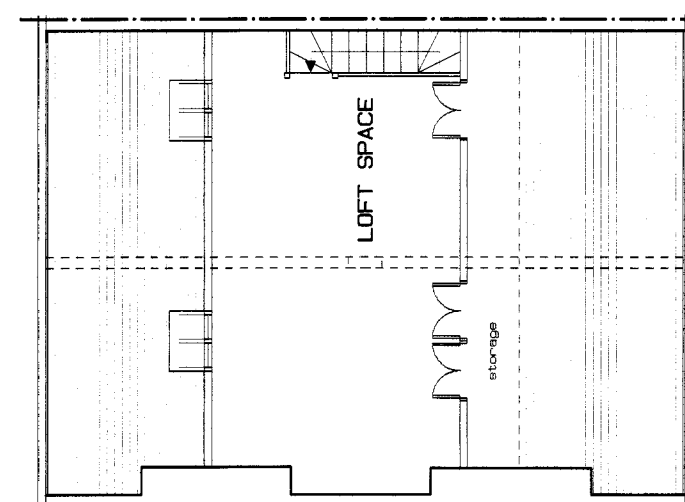

No	DATE	BY
REVISIONS		

ROSENFELDER ASSOCIATES
Chartered Architects + Planning Consultants
10-12 Perrins Court Hampstead LONDON NW3 0DZ 020 7794 4425

CLIENT : J + K WOOLLIFF
PROJECT : ALTERATIONS AND EXTENSION
SITE : CHATHAM HOUSE
90 HEATH STREET LONDON NW3
DRAWING : ELEVATIONS, SECTIONS
EXISTING AND PROPOSED
SCHEME 2
DATE : 12.09 DRAWN BY : SCALE : 1:100&A3
JOB + DRAWING No :
HS.814.22