
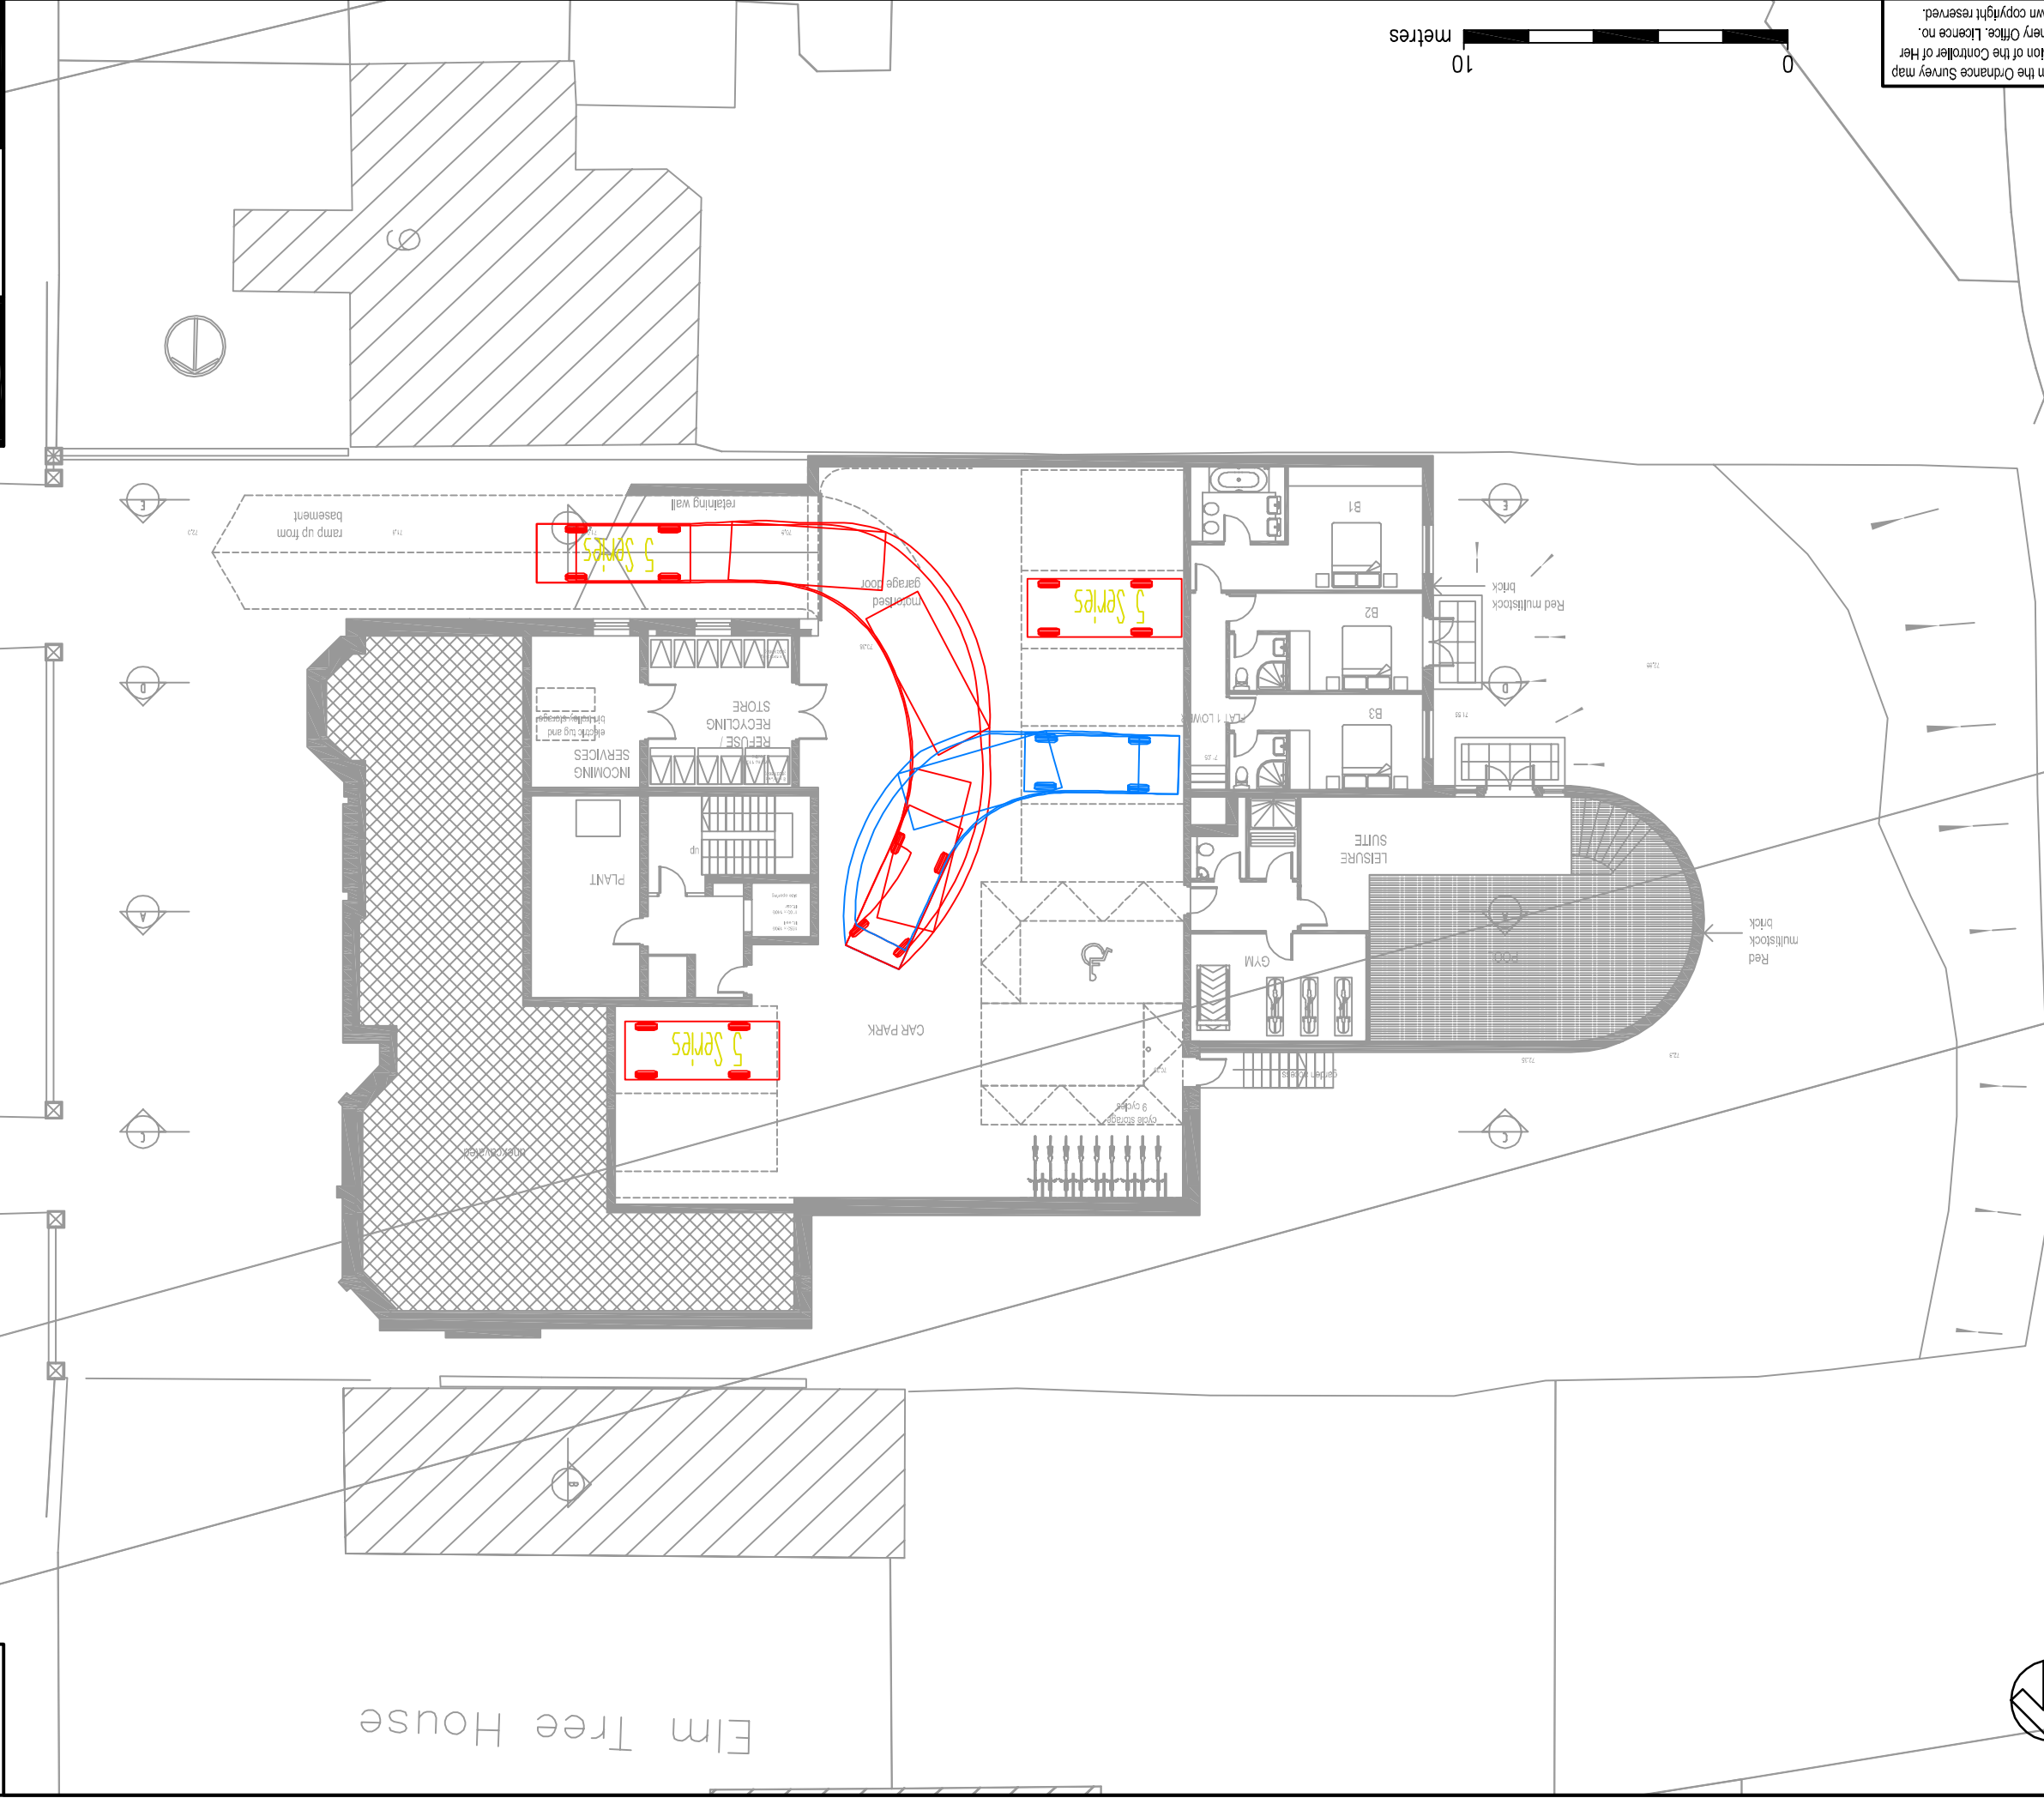


Reproduced from the Ordnance Survey map
Majesty's Stationery Office. Licence no.
100016037. Crown copyright reserved.

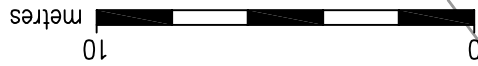

11 NETHERHALL GARDENS
BASEMENT LAYOUT
VEHICLE PARKING MANOEUVRES

FIGURE No: 1108/SK/02

Key

Inbound car swept path

Reverse car manoeuvre