




Existing

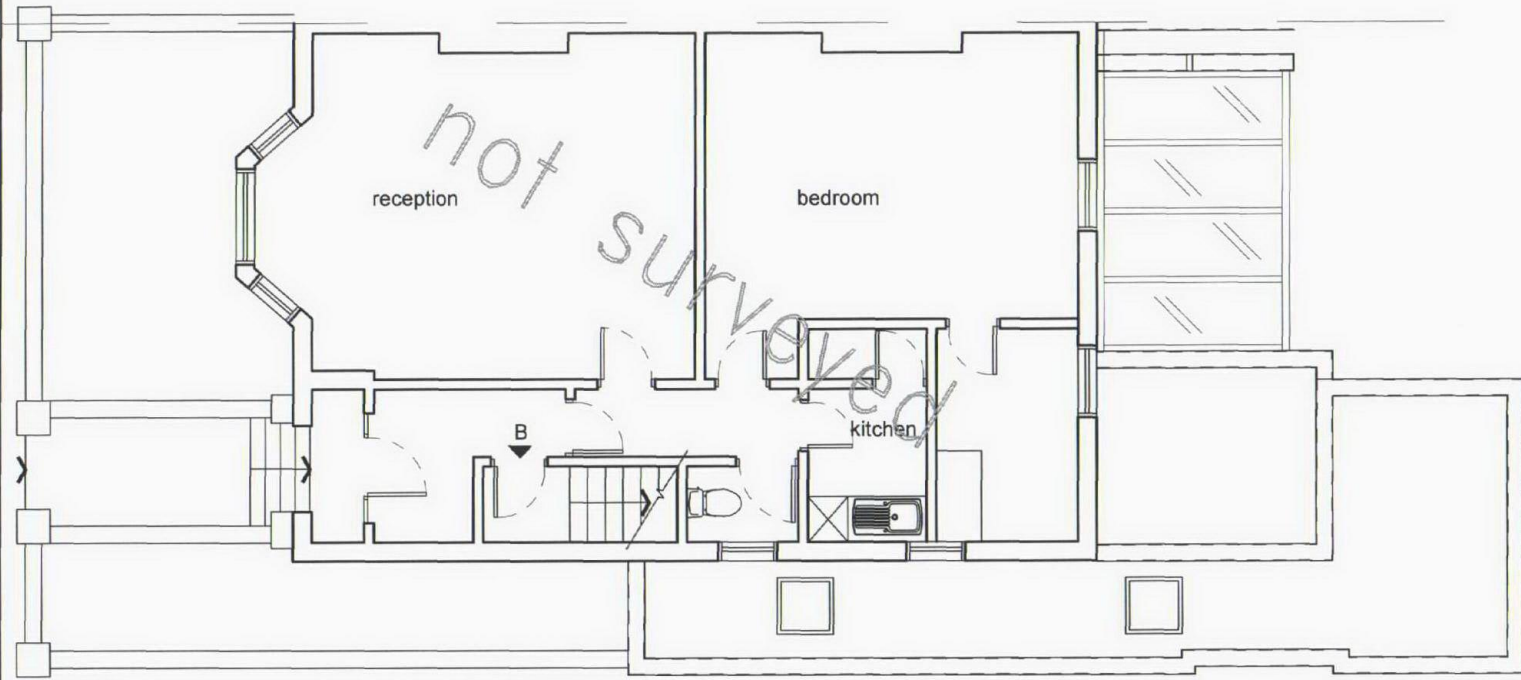


ground floor

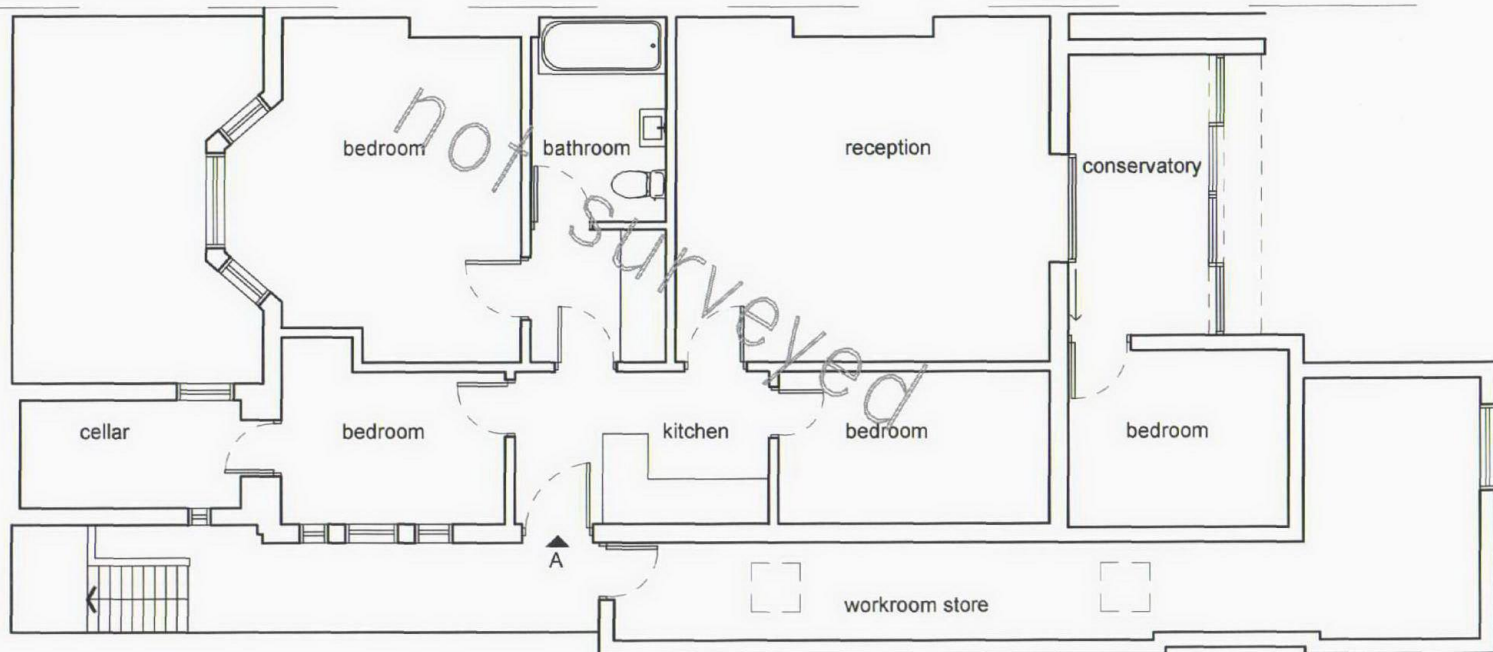


lower ground floor

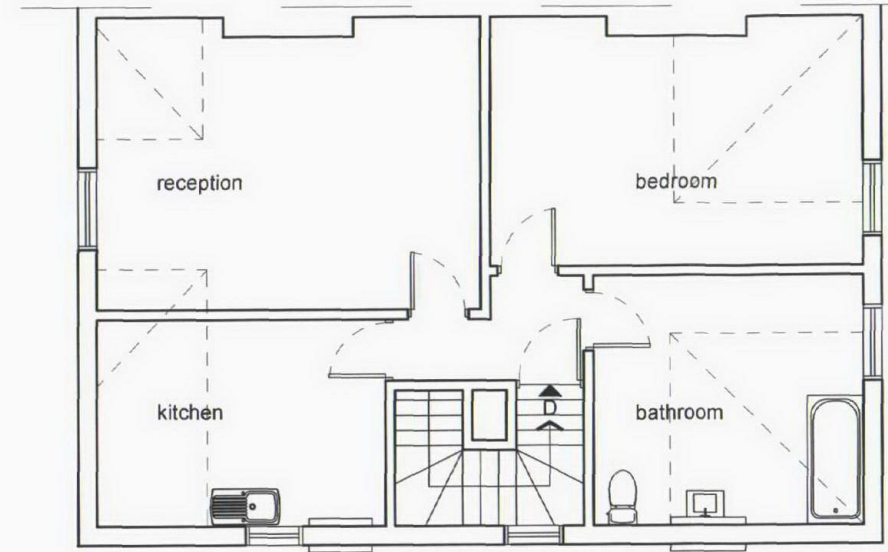

second floor

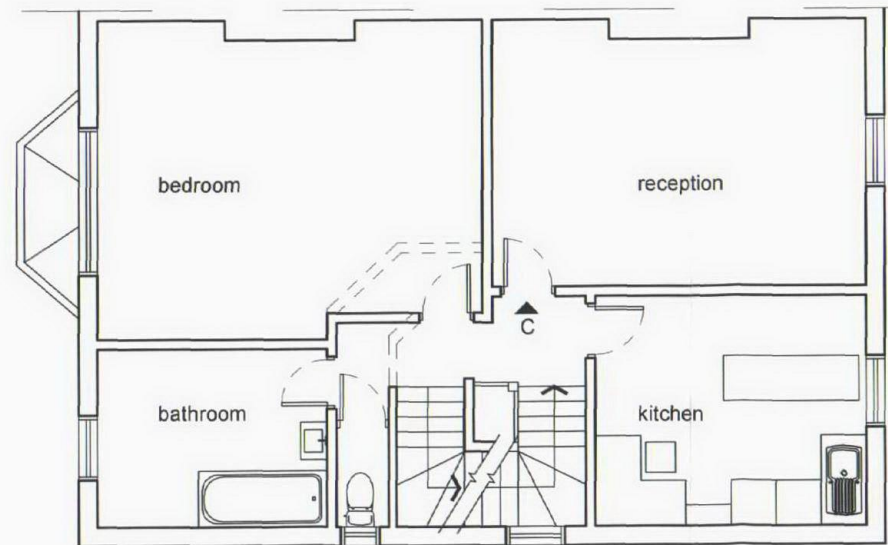

first floor

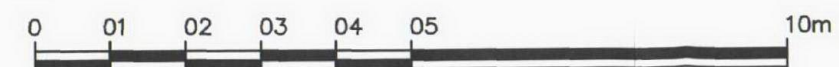

Scale in metres

Notes

No scaled dimensions to be taken from this drawing.
All dimensions to be site checked.



PLANNING

Rev	Date	Revision	Initials



**METROPOLITAN
DEVELOPMENT
CONSULTANCY**

66 Bickenhall Mansions,
Bickenhall Street, London, W1U 6BX
Telephone: 020 7486 6675
Fax: 020 7486 7206
Email: surveyors@mdclondon.com

client

project
29 Nassington Road
Hampstead
NW3 2TX

drawing
EXISTING
Plans

date	scale	drawn	checked
05/10	1:50@A3	LB	JE
job no	drawing no	rev	
7537	01		