



Proposed

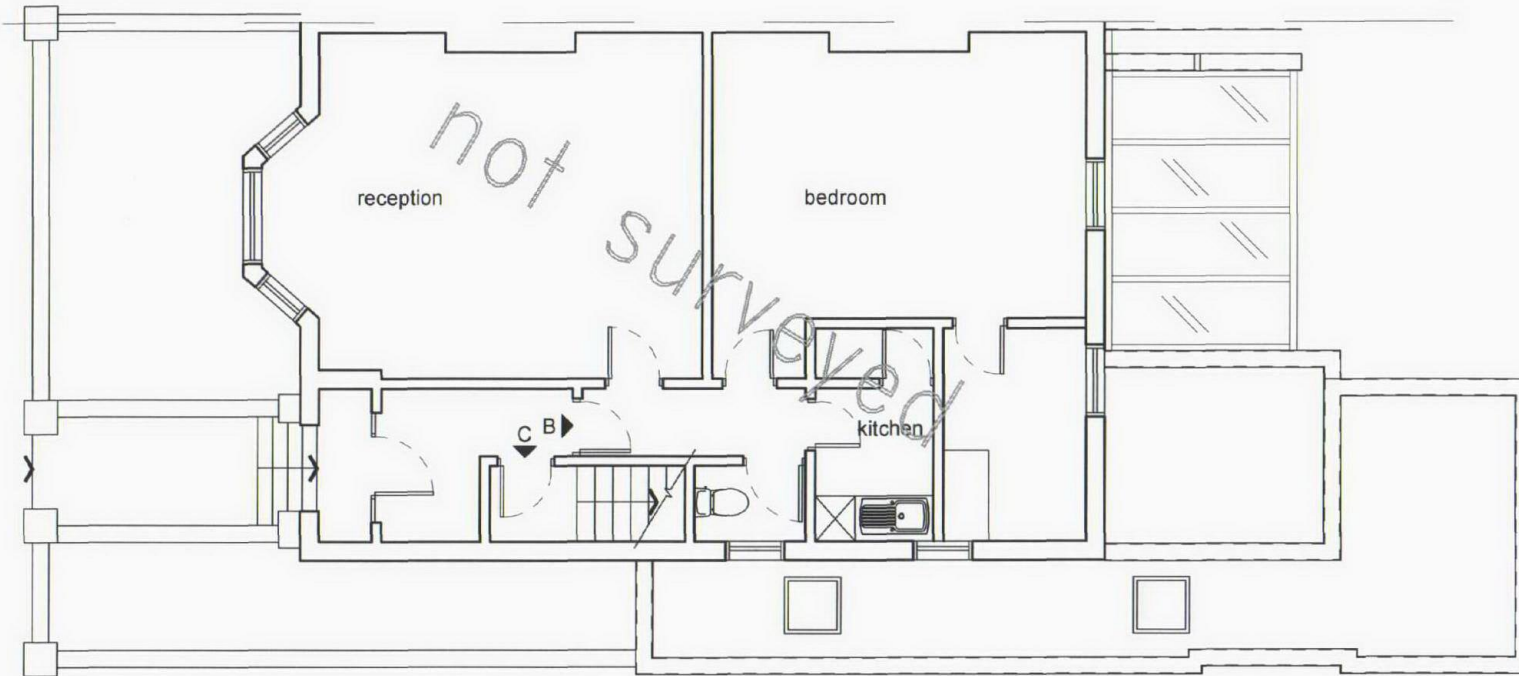


ground floor

no alterations proposed

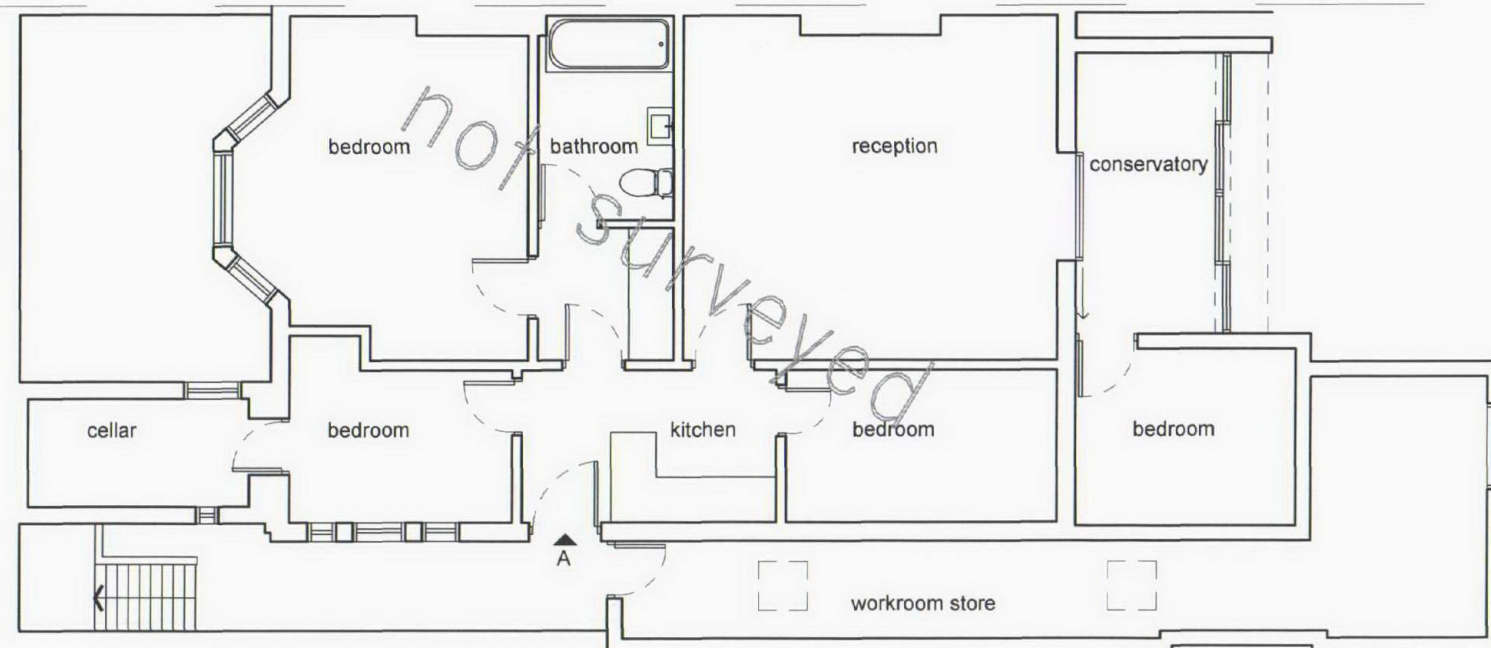


lower ground floor


no alterations proposed

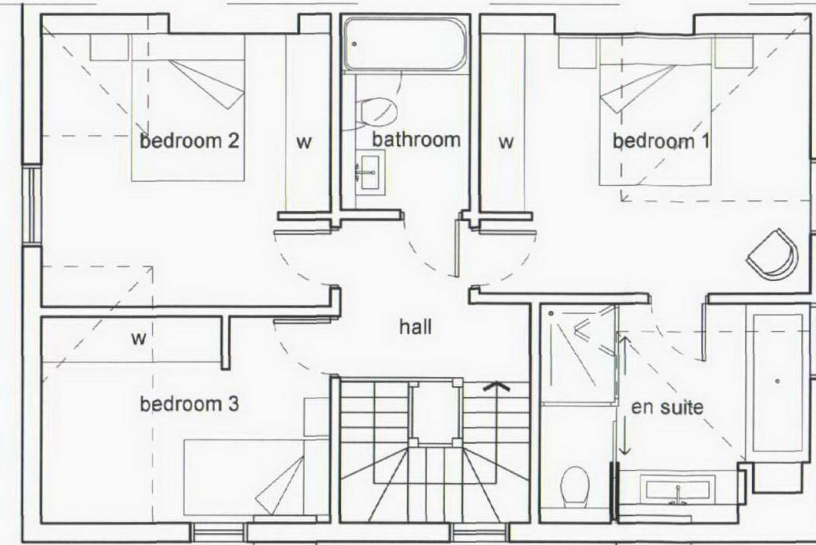

second floor

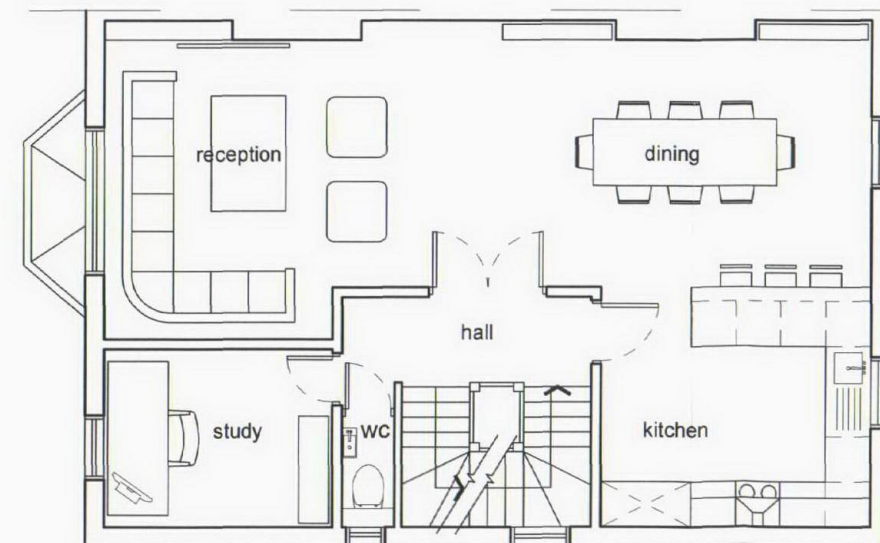

first floor

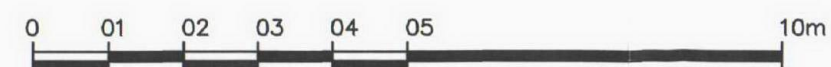

Scale in metres


Notes

No scaled dimensions to be taken from this drawing.
All dimensions to be site checked.



PLANNING

Rev	Date	Revision	Initials

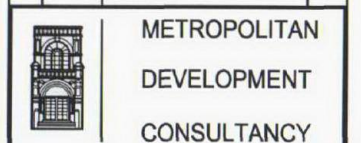

METROPOLITAN
DEVELOPMENT
CONSULTANCY

66 Bickenhall Mansions,
Bickenhall Street, London, W1U 6BX
Telephone: 020 7486 6675
Fax: 020 7486 7206
Email: surveyors@mdclondon.com

client

project
29 Nassington Road
Hampstead
NW3 2TX

drawing
PROPOSED
Plans

date 05/10	scale 1:50@A3	drawn LB	checked JE
job no 7537	drawing no 11	rev	