




- Materials:
- Red multistock brickwork
 - Plain red clay tiles to roof
 - Moulded red brick / terracotta detailing
 - White painted render
 - Painted timber joinery

PROPOSED WEST ELEVATION (Garden)

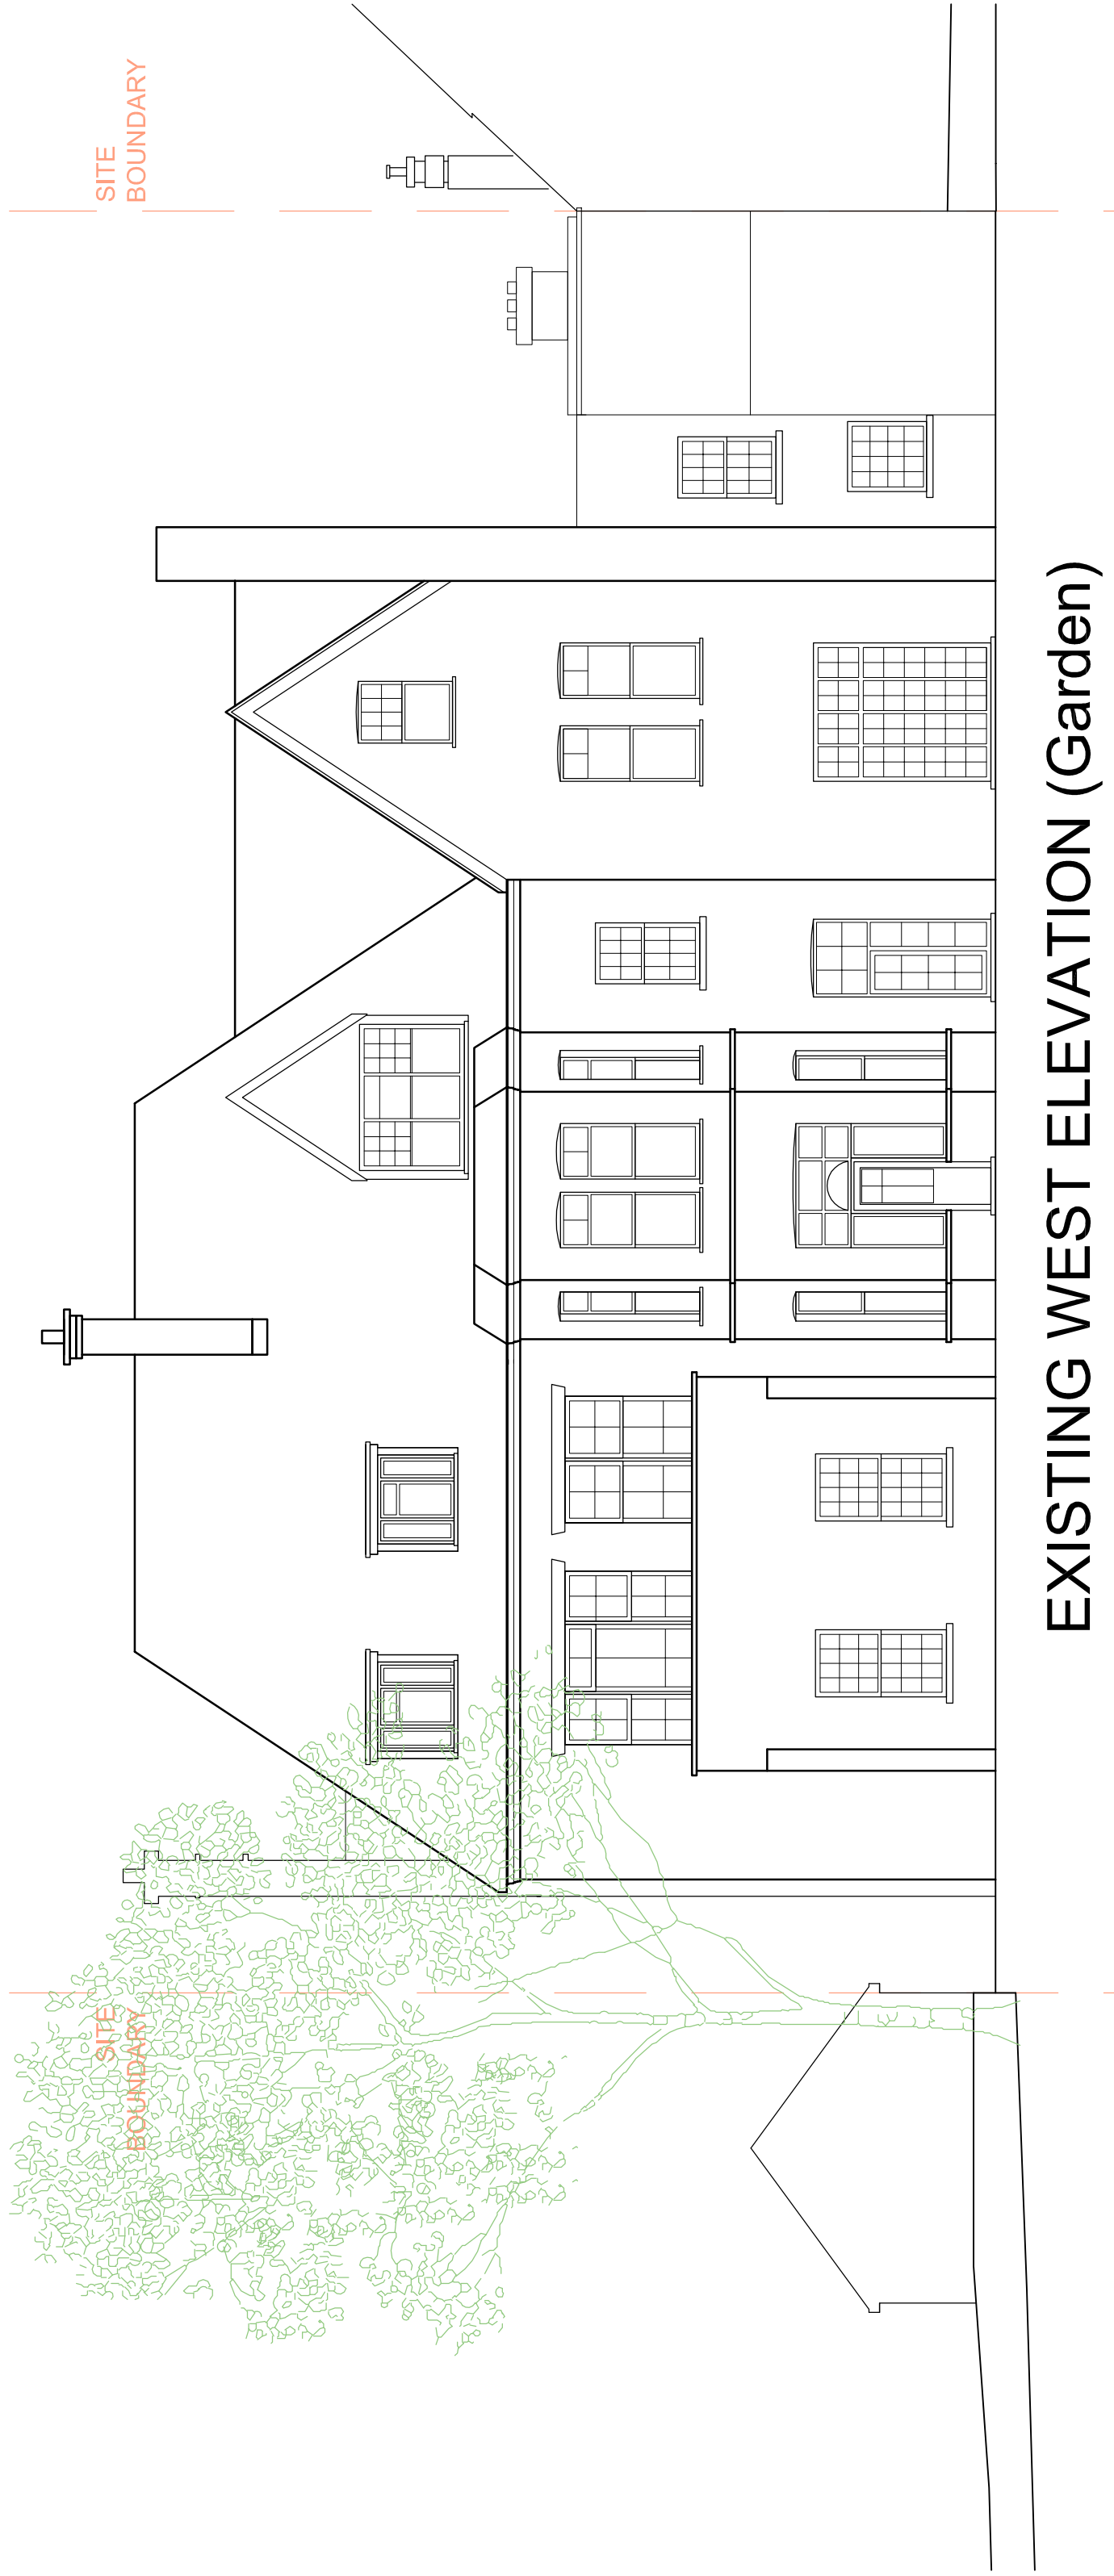

EXISTING WEST ELEVATION (Garden)

DO NOT SCALE FROM THIS DRAWING : Verify all dimensions on site					
project	11 NETHERHALL GARDENS				
site	West Elevation (Garden) as Existing / Proposed				
scale	1:100 @ A1	author	EW	draw no.	rev.
date	FEB 09	plot no.	758	001-111 D	