



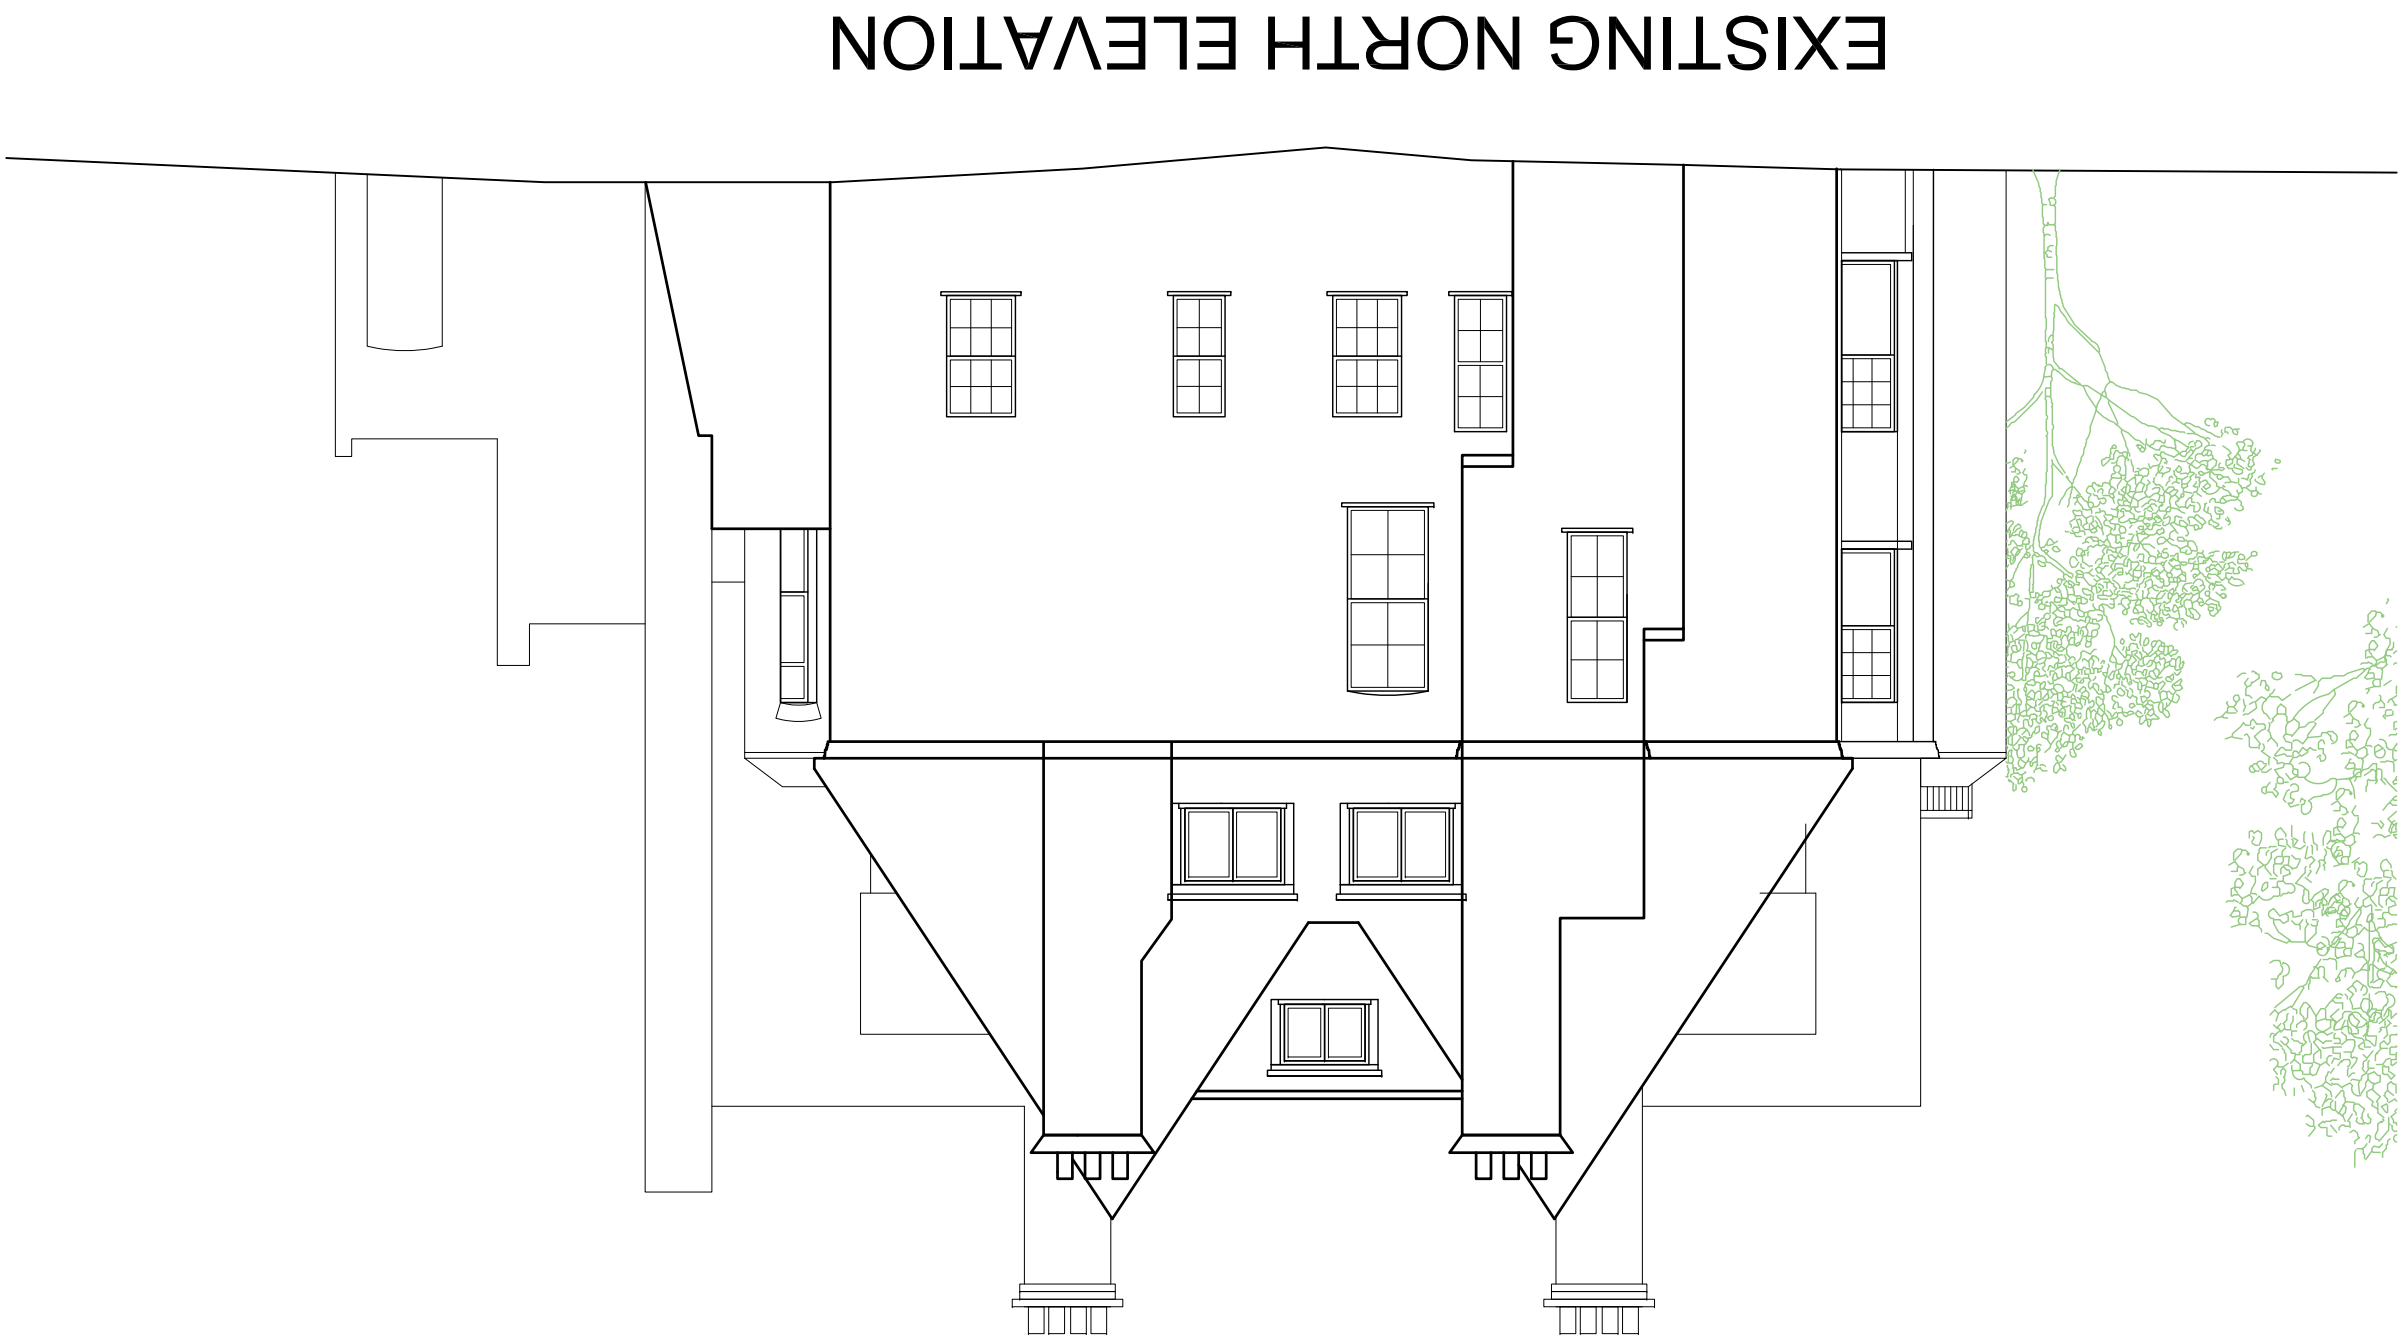

EXISTING NORTH ELEVATION

- Materials:
- Red multistock brickwork
 - Plain red clay tiles to roof
 - Moulded red brick / terracotta detailing
 - White painted render
 - Painted timber joinery

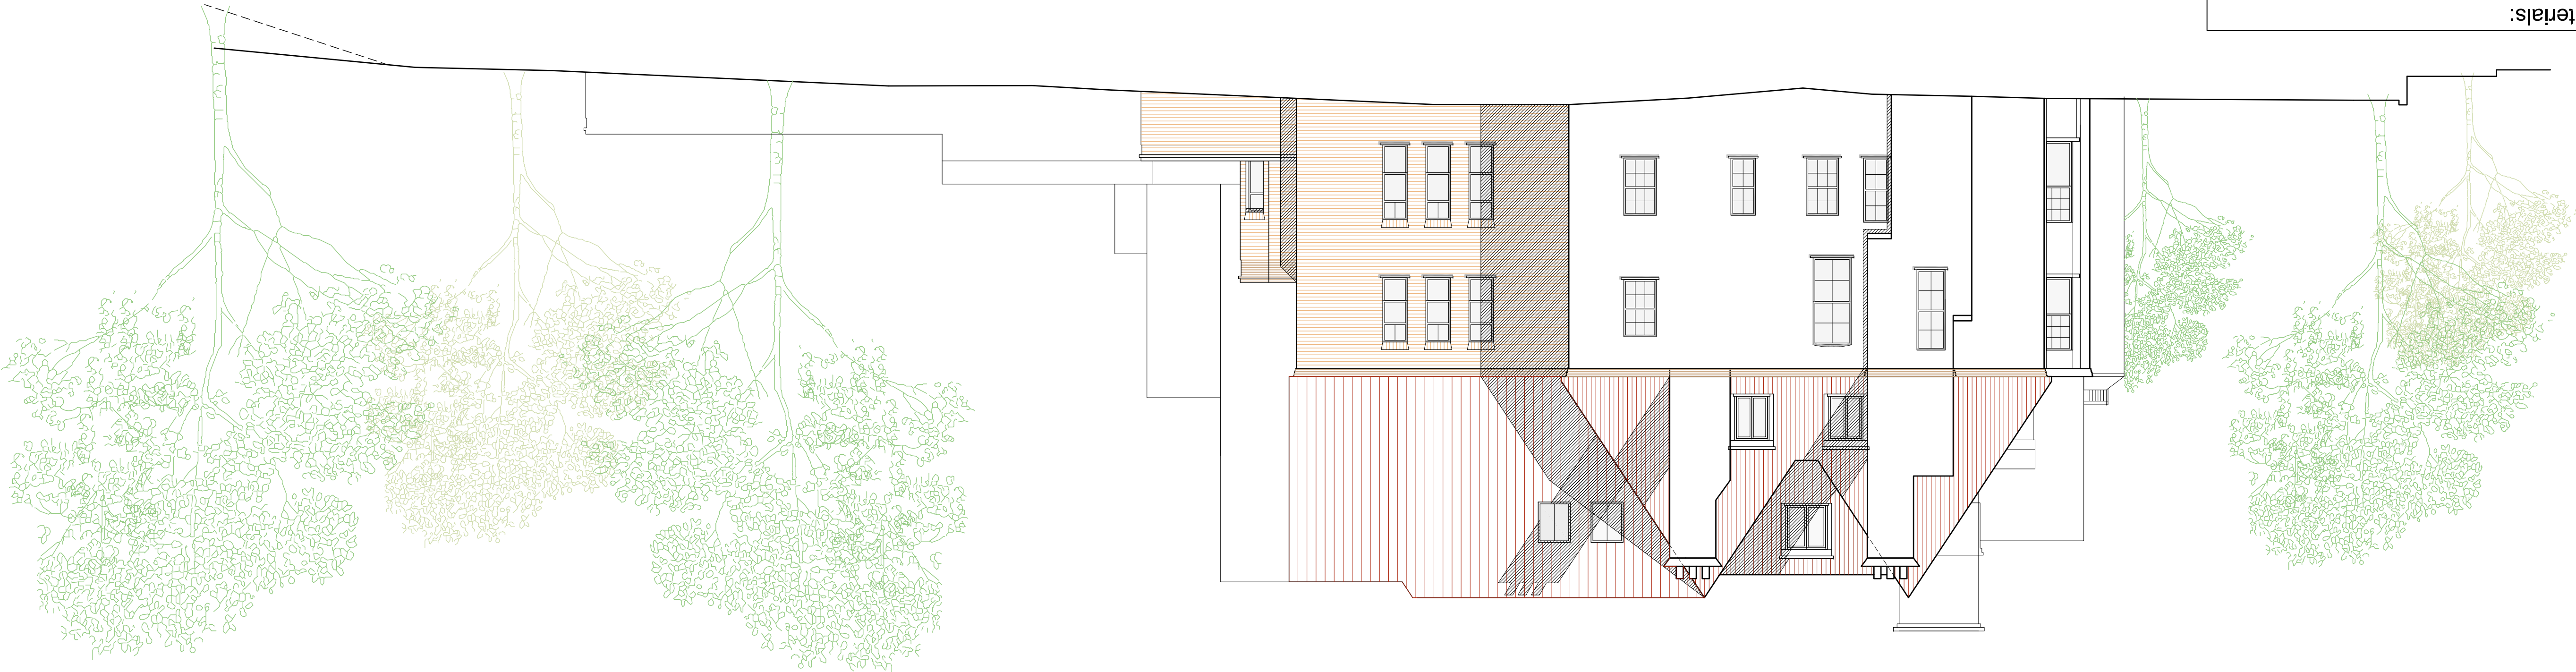

PROPOSED NORTH ELEVATION