


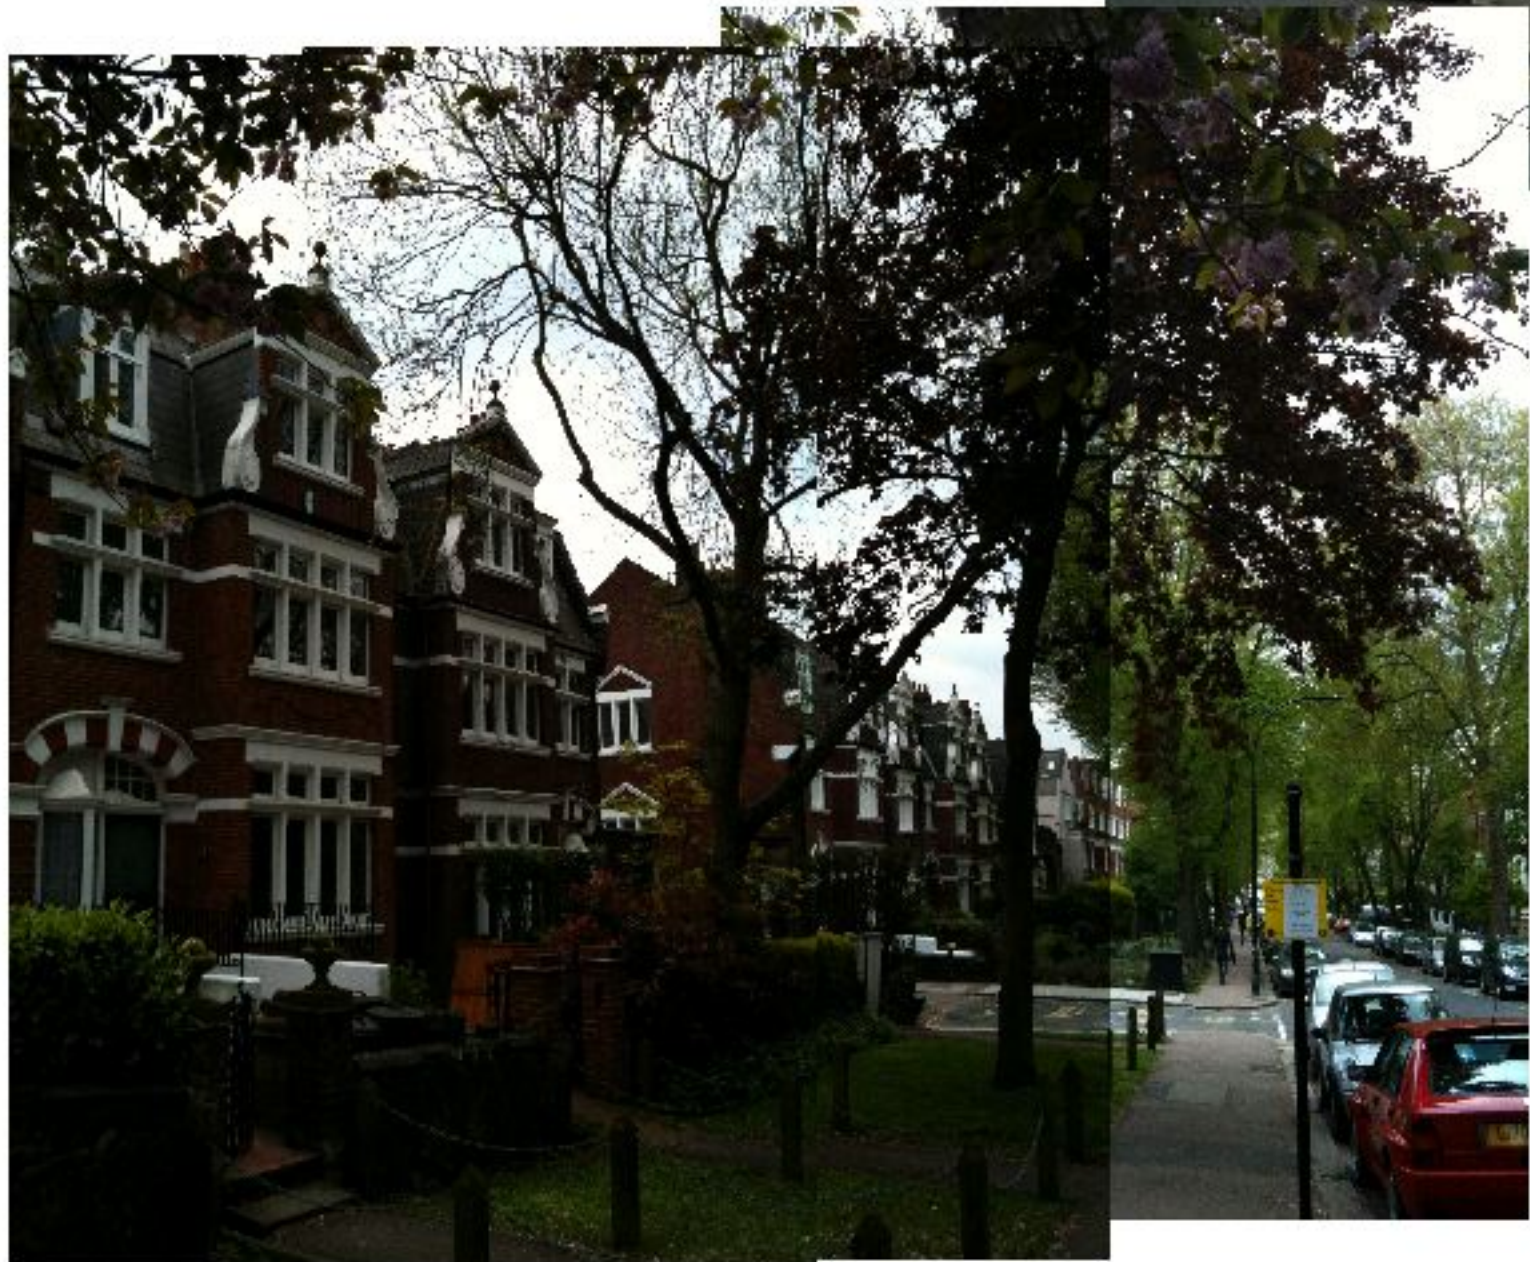

ALTERATIONS TO 56 BELSIZE AVENUE, LONDON NW3 4AA FOR BEN AND AMY STIRLING
 SITE PHOTOS
 scale NTS date 24 06 10
 IAN HAY architect 11 Halton Road, London N1 2EN tel 020 7688 1589
 drawing no. 121/22