


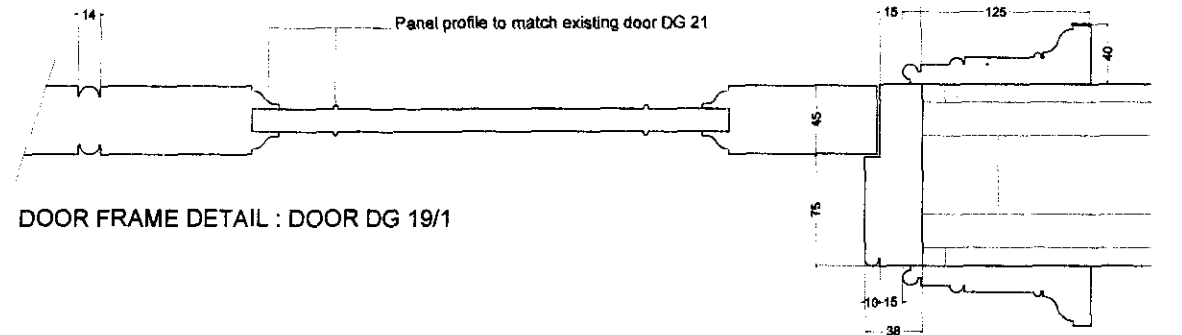
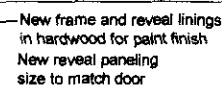
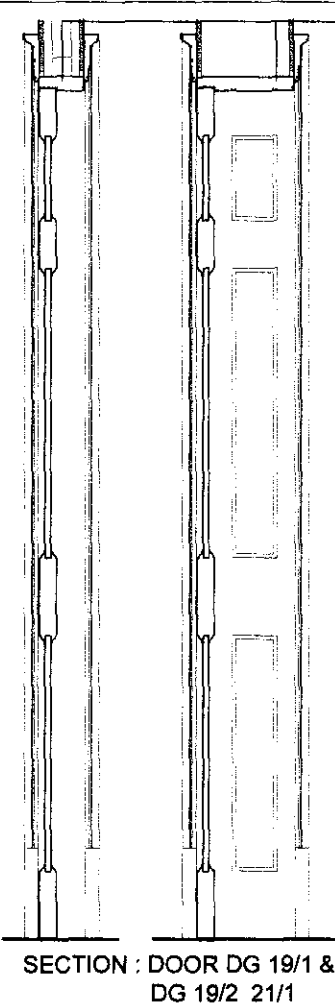
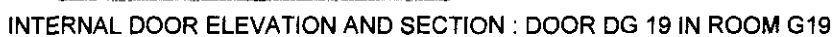


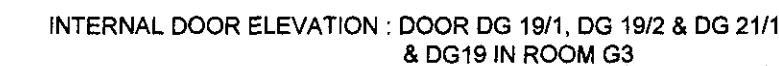

DOOR FRAME DETAIL : DOOR DG 19/1

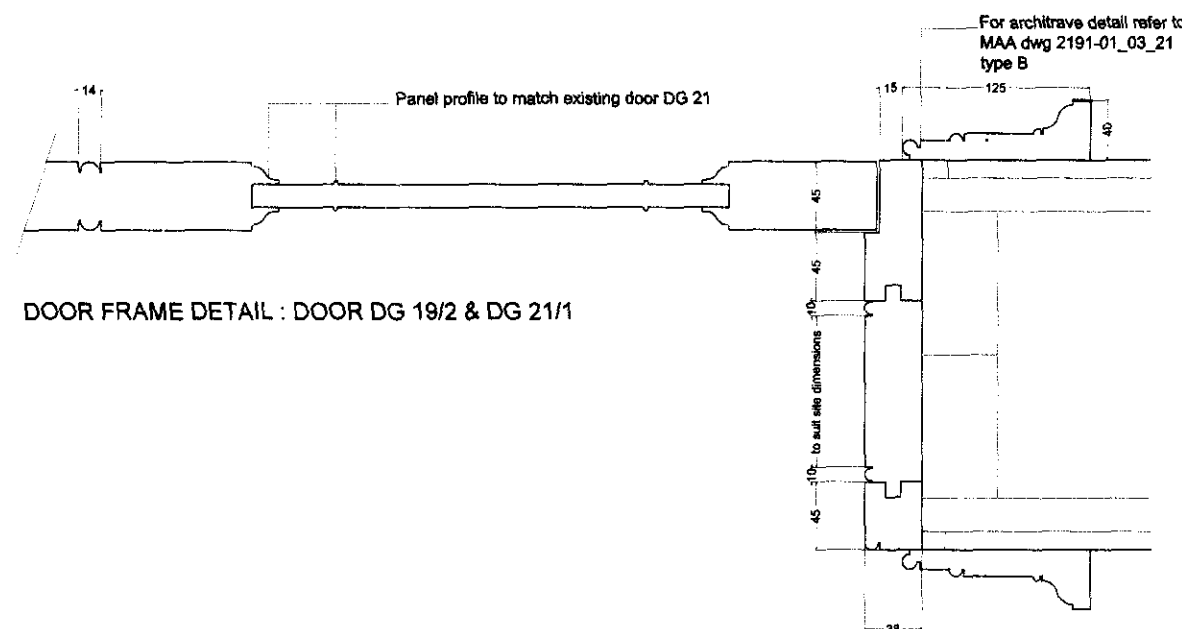

DOOR FRAME DETAIL : DOOR DG 19/2 & DG 21/1

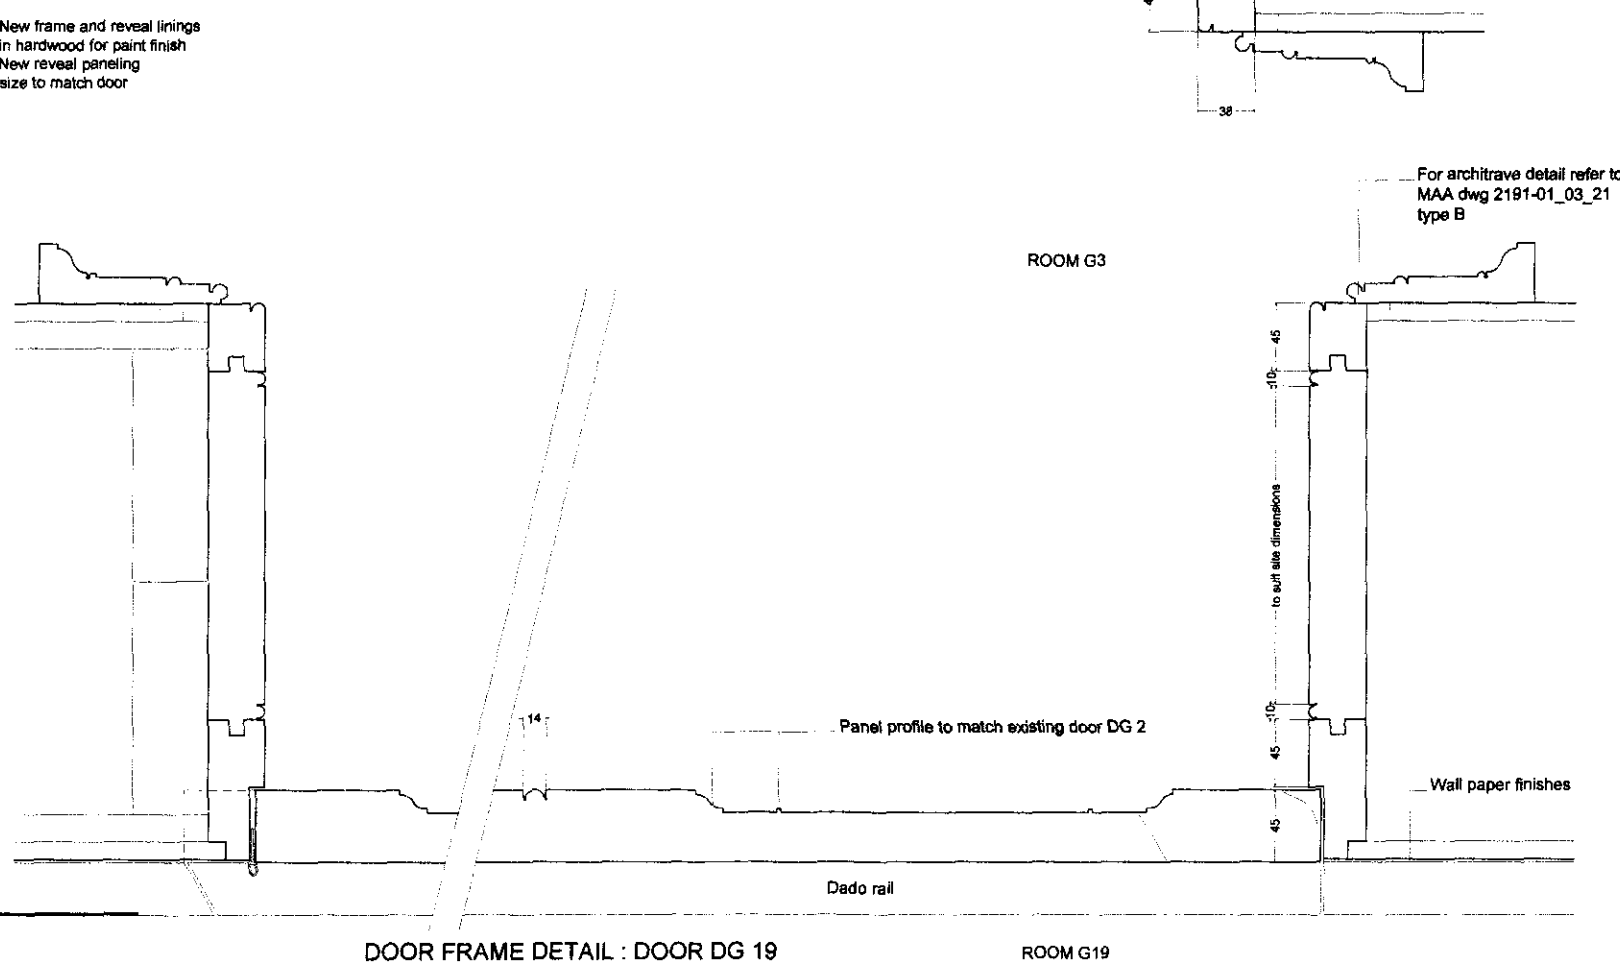

DOOR FRAME DETAIL : DOOR DG 19

ROOM G3

ROOM G19

- GENERAL NOTES:**
1. Do not scale from this drawing. Use figured dimensions only. Contractor to check dimensions on site prior to construction and notify CA of any discrepancy.
 2. This drawing is to be read in conjunction with all other relevant contract drawings, specifications & Schedules.
 3. If in doubt: Ask
 4. Martin Ashley Architects shall be notified in writing of any discrepancies.

KEY:

RECEIVED
06 JUL 2010

Rev.	Date	Reason For Issue	Ch

Status
LISTED BUILDING CONSENT



MARTIN ASHLEY
ARCHITECTS

The Stables, Friars Stile Road,
Richmond, Surrey TW10 6NE
Tel: 020 8948 7788 - Fax: 020 8948 5520
www.martinashleyarchitects.co.uk

Client	HANLEY LIMITED		
Job	BEECHWOOD HOUSE RESTORATION AND IMPROVEMENTS		
Title	INTERNAL DOORS DETAILS: DOOR DG19,DG19/1-2 & DG21/1		
Date	May 2009	Scale	1/20 - 1/5@A3
Drawn By	VS	Checked By	
Drawing Number			Revision
2191-01/03/32			LBC