




PLAN
SCALE 1:5

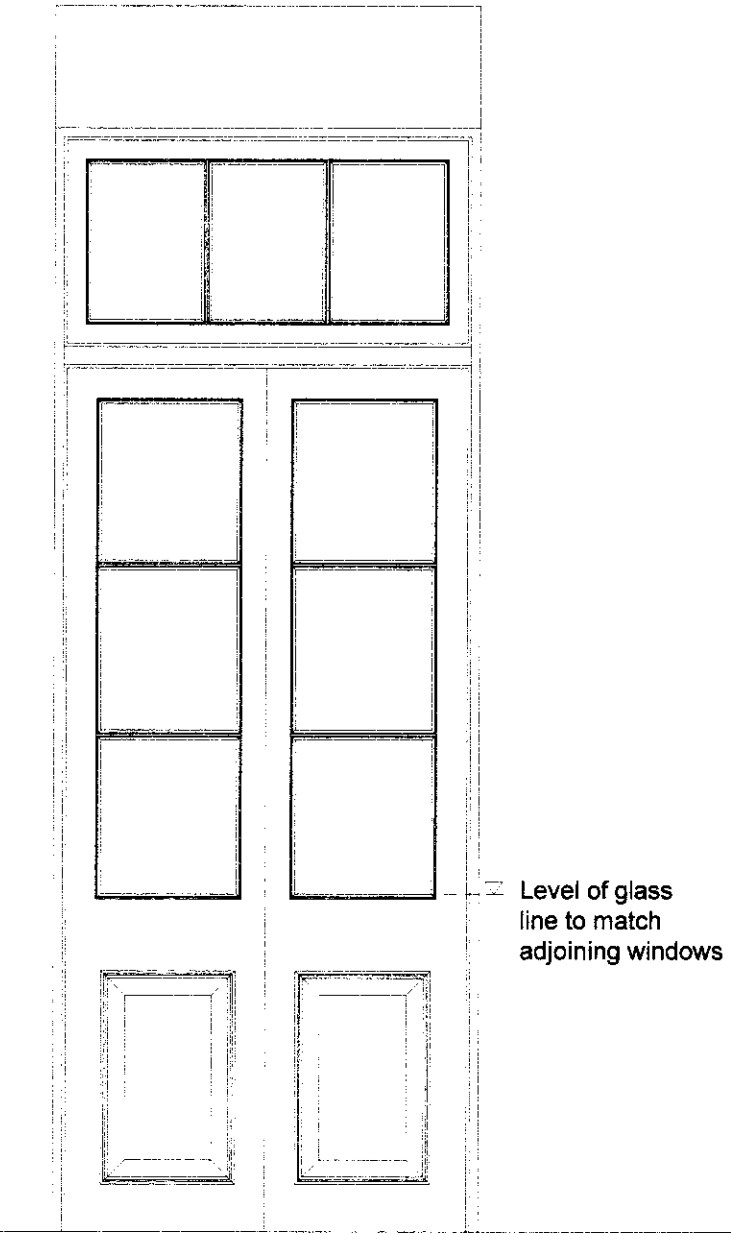

EXTERNAL ELEVATION
SCALE 1:20

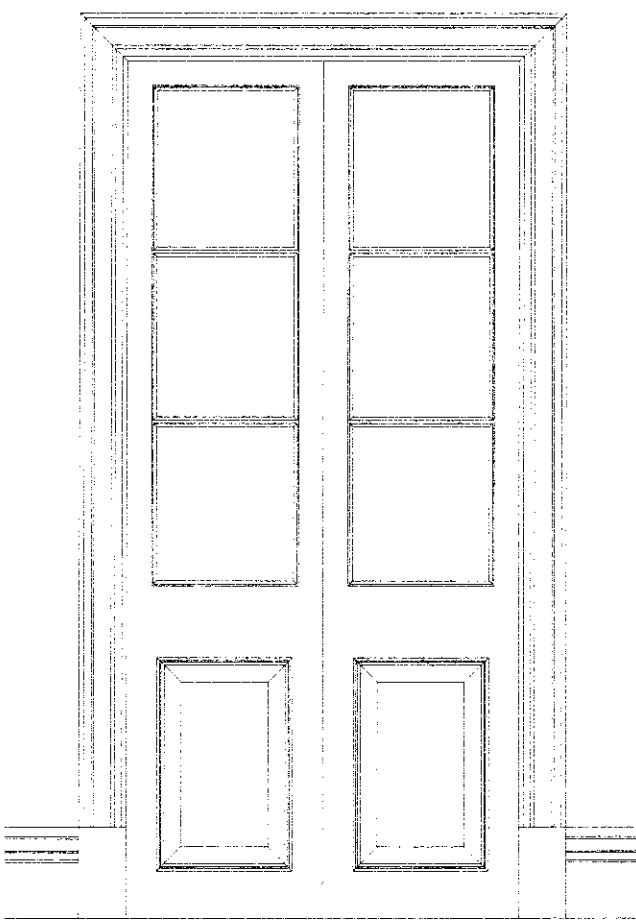

INTERNAL ELEVATION
SCALE 1:20

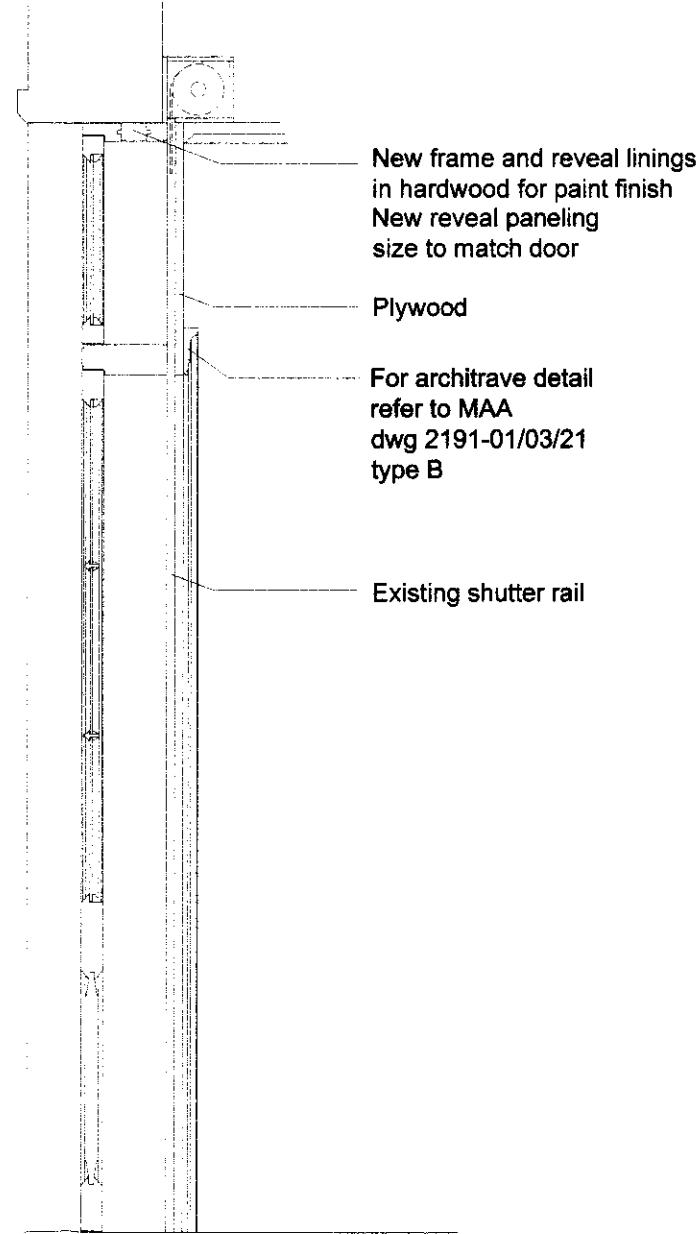

SECTION AA - SCALE 1:20

- GENERAL NOTES:**
1. Do not scale from this drawing. Use figured dimensions only. Contractor to check dimensions on site prior to construction and notify CA of any discrepancy.
 2. This drawing is to be read in conjunction with all other relevant contract drawings, specifications & Schedules.
 3. If in doubt: Ask
 4. Martin Ashley Architects shall be notified in writing of any discrepancies.

KEY:

06 JUL 2010

Rev.	Date	Reason For Issue	Chk
------	------	------------------	-----

Status
LISTED BUILDING CONSENT

MARTIN ASHLEY ARCHITECTS
The Stables, Friars Stile Road, Richmond, Surrey TW10 6NE
Tel: 020 8948 7788 - Fax: 020 8948 5520
www.martinashleyarchitects.co.uk

Client	HANLEY LIMITED		
Job	BEECHWOOD HOUSE RESTORATION AND IMPROVEMENTS		
Title	DOORS DG23/1 AND DG22/1		
Date	June 2009	Scale	1/5 1/20 @A3
Drawn By	VS	Checked By	
Drawing Number	2191-01/03/31		Revision LBC1