


RECEIVED 09 JUL 2010

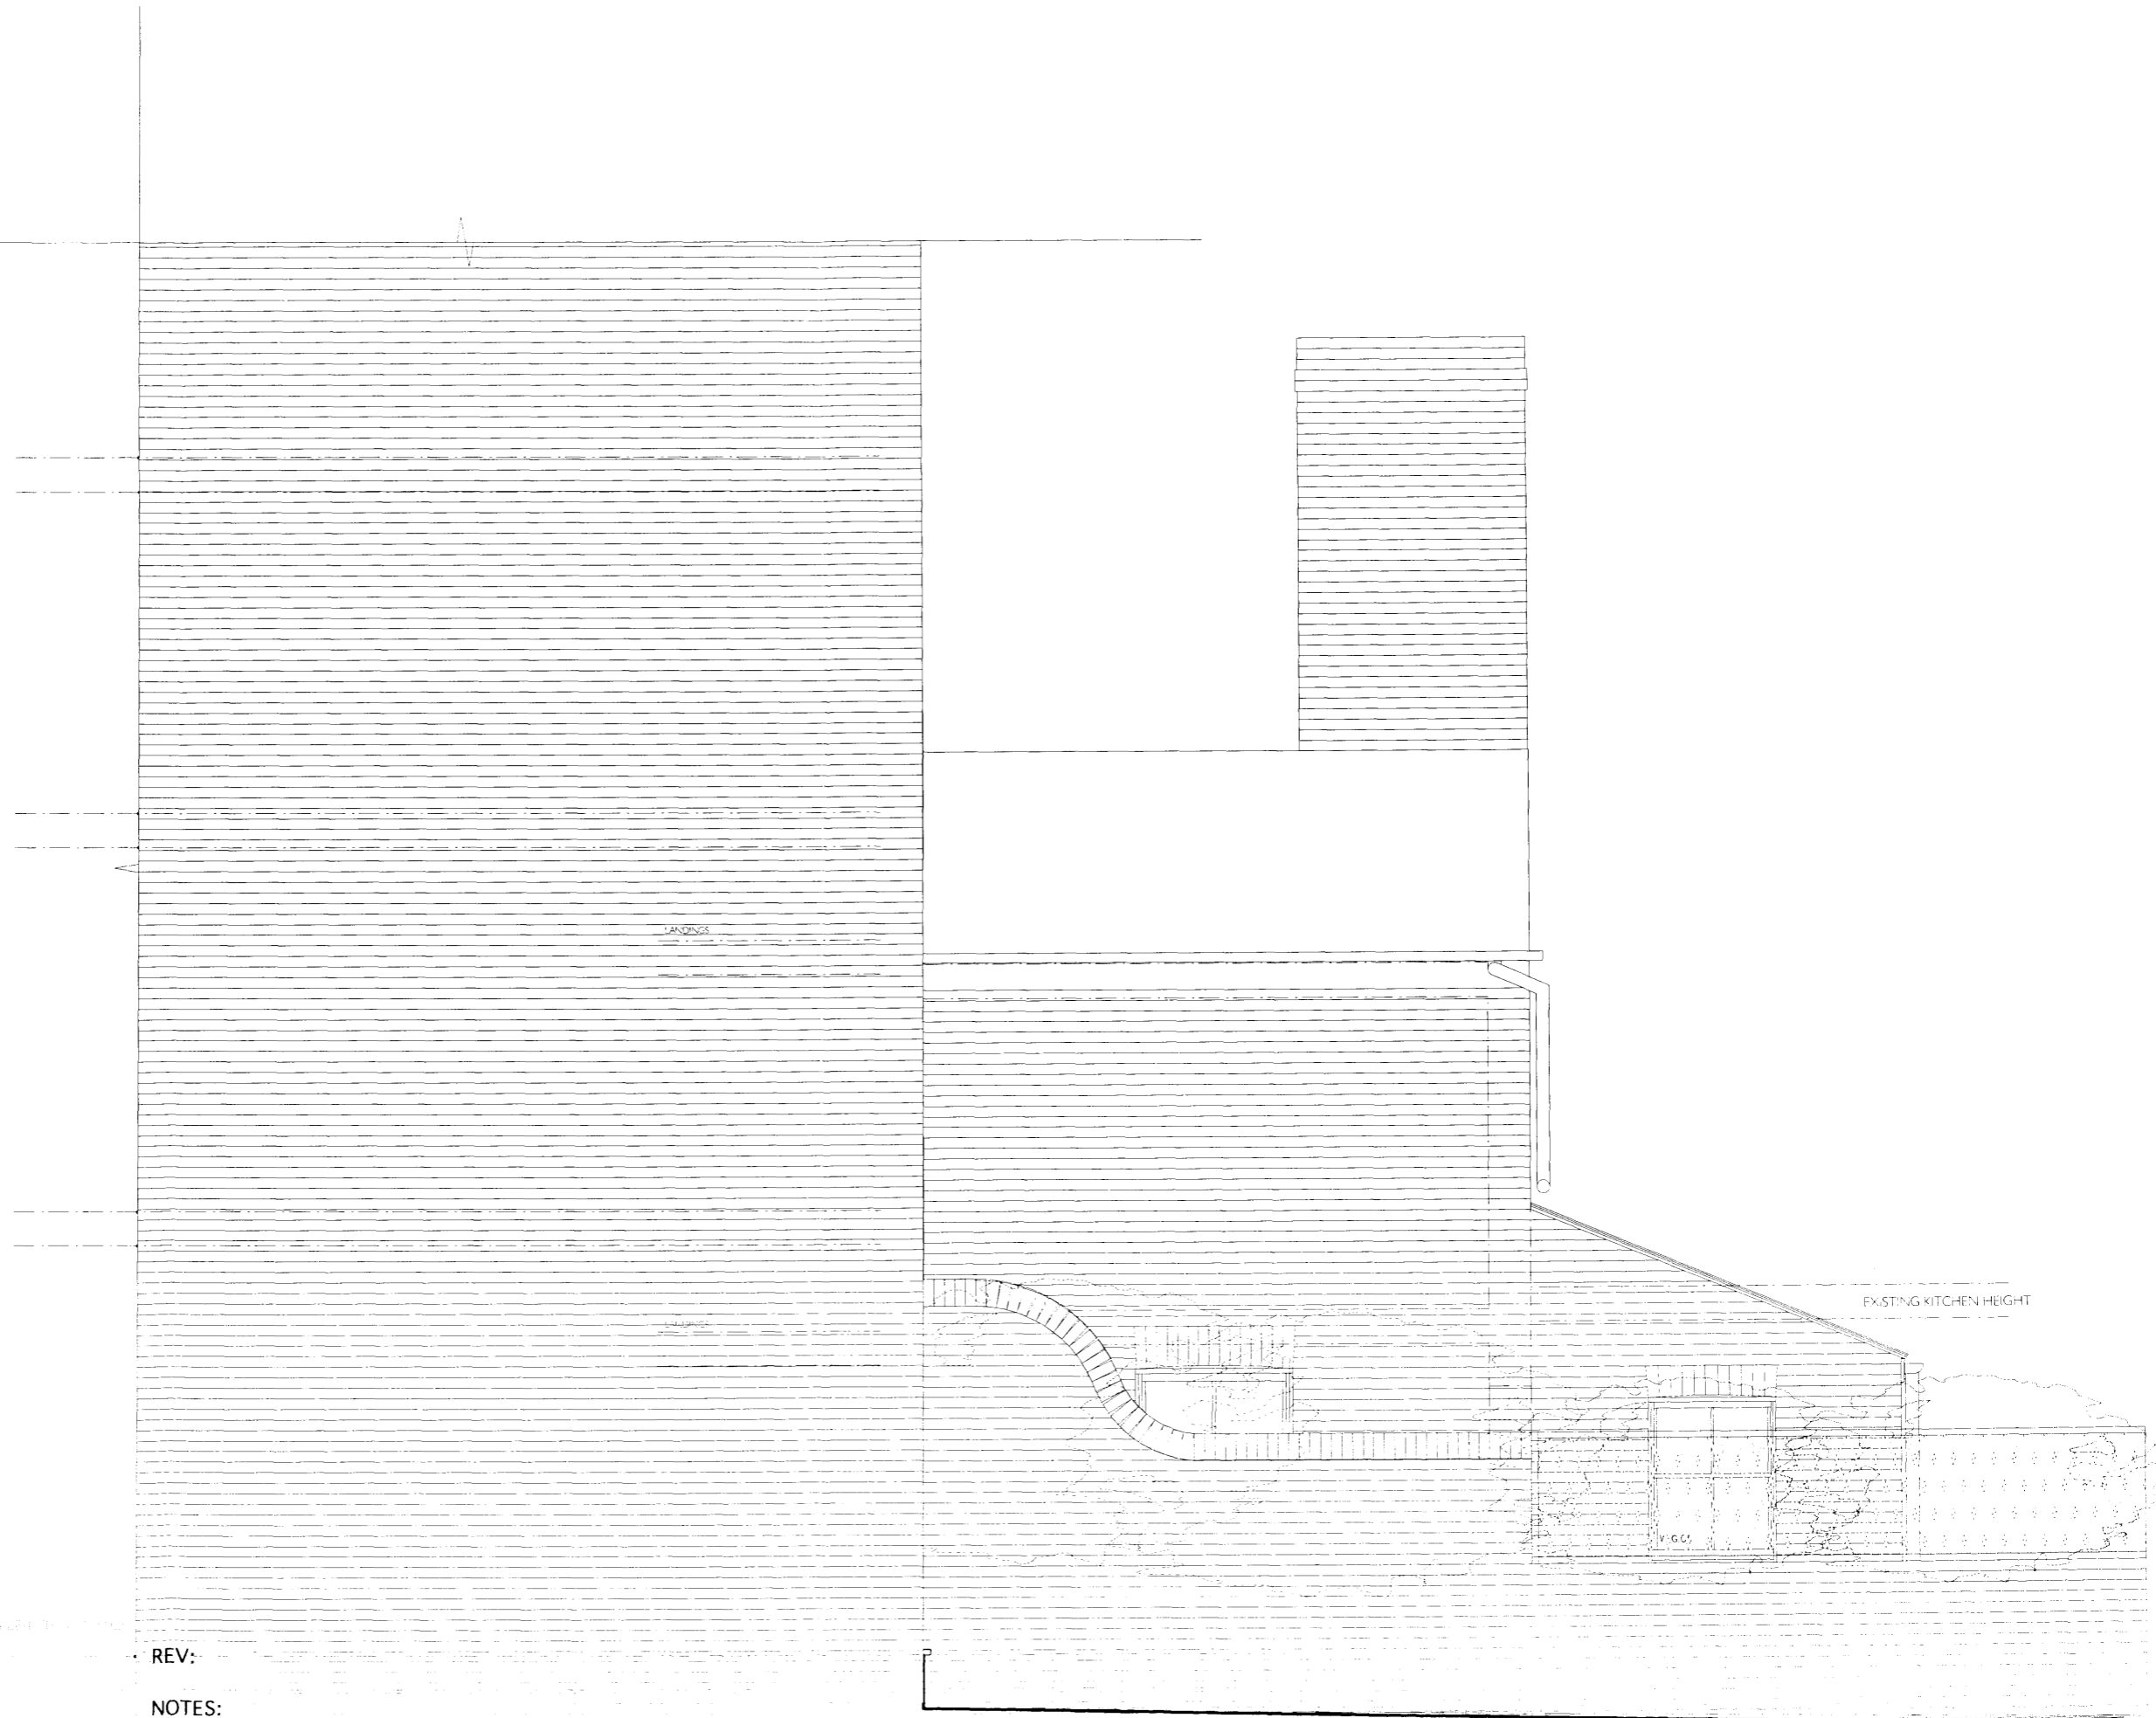

MARTINS CAMISULI

DRWG TITLE: Existing Side Wall Elevation

DRWG NO: MC/069/013

SCALE: 1:50

DATE: May 2010

REV:

NOTES:

DESIGN DRAWING FOR INFORMATION ONLY, AND IS NOT TO BE CONSTRUCTED FROM.
ALL DIMENSIONS TO BE CHECKED ON SITE. THIS DRAWING IS COPYRIGHT

LEVEL OF EXISTING NEIGHBOURS GARDENS ARE LOWER. EXACT DIMENSION OF LEVEL NOT KNOWN