


OUR REF: ER00702

BLOCK PLAN

0 5m 10m 15m 20m
SCALE: 1 : 500 @ A3

ATM LOCATION WITH ADVERT ABOVE

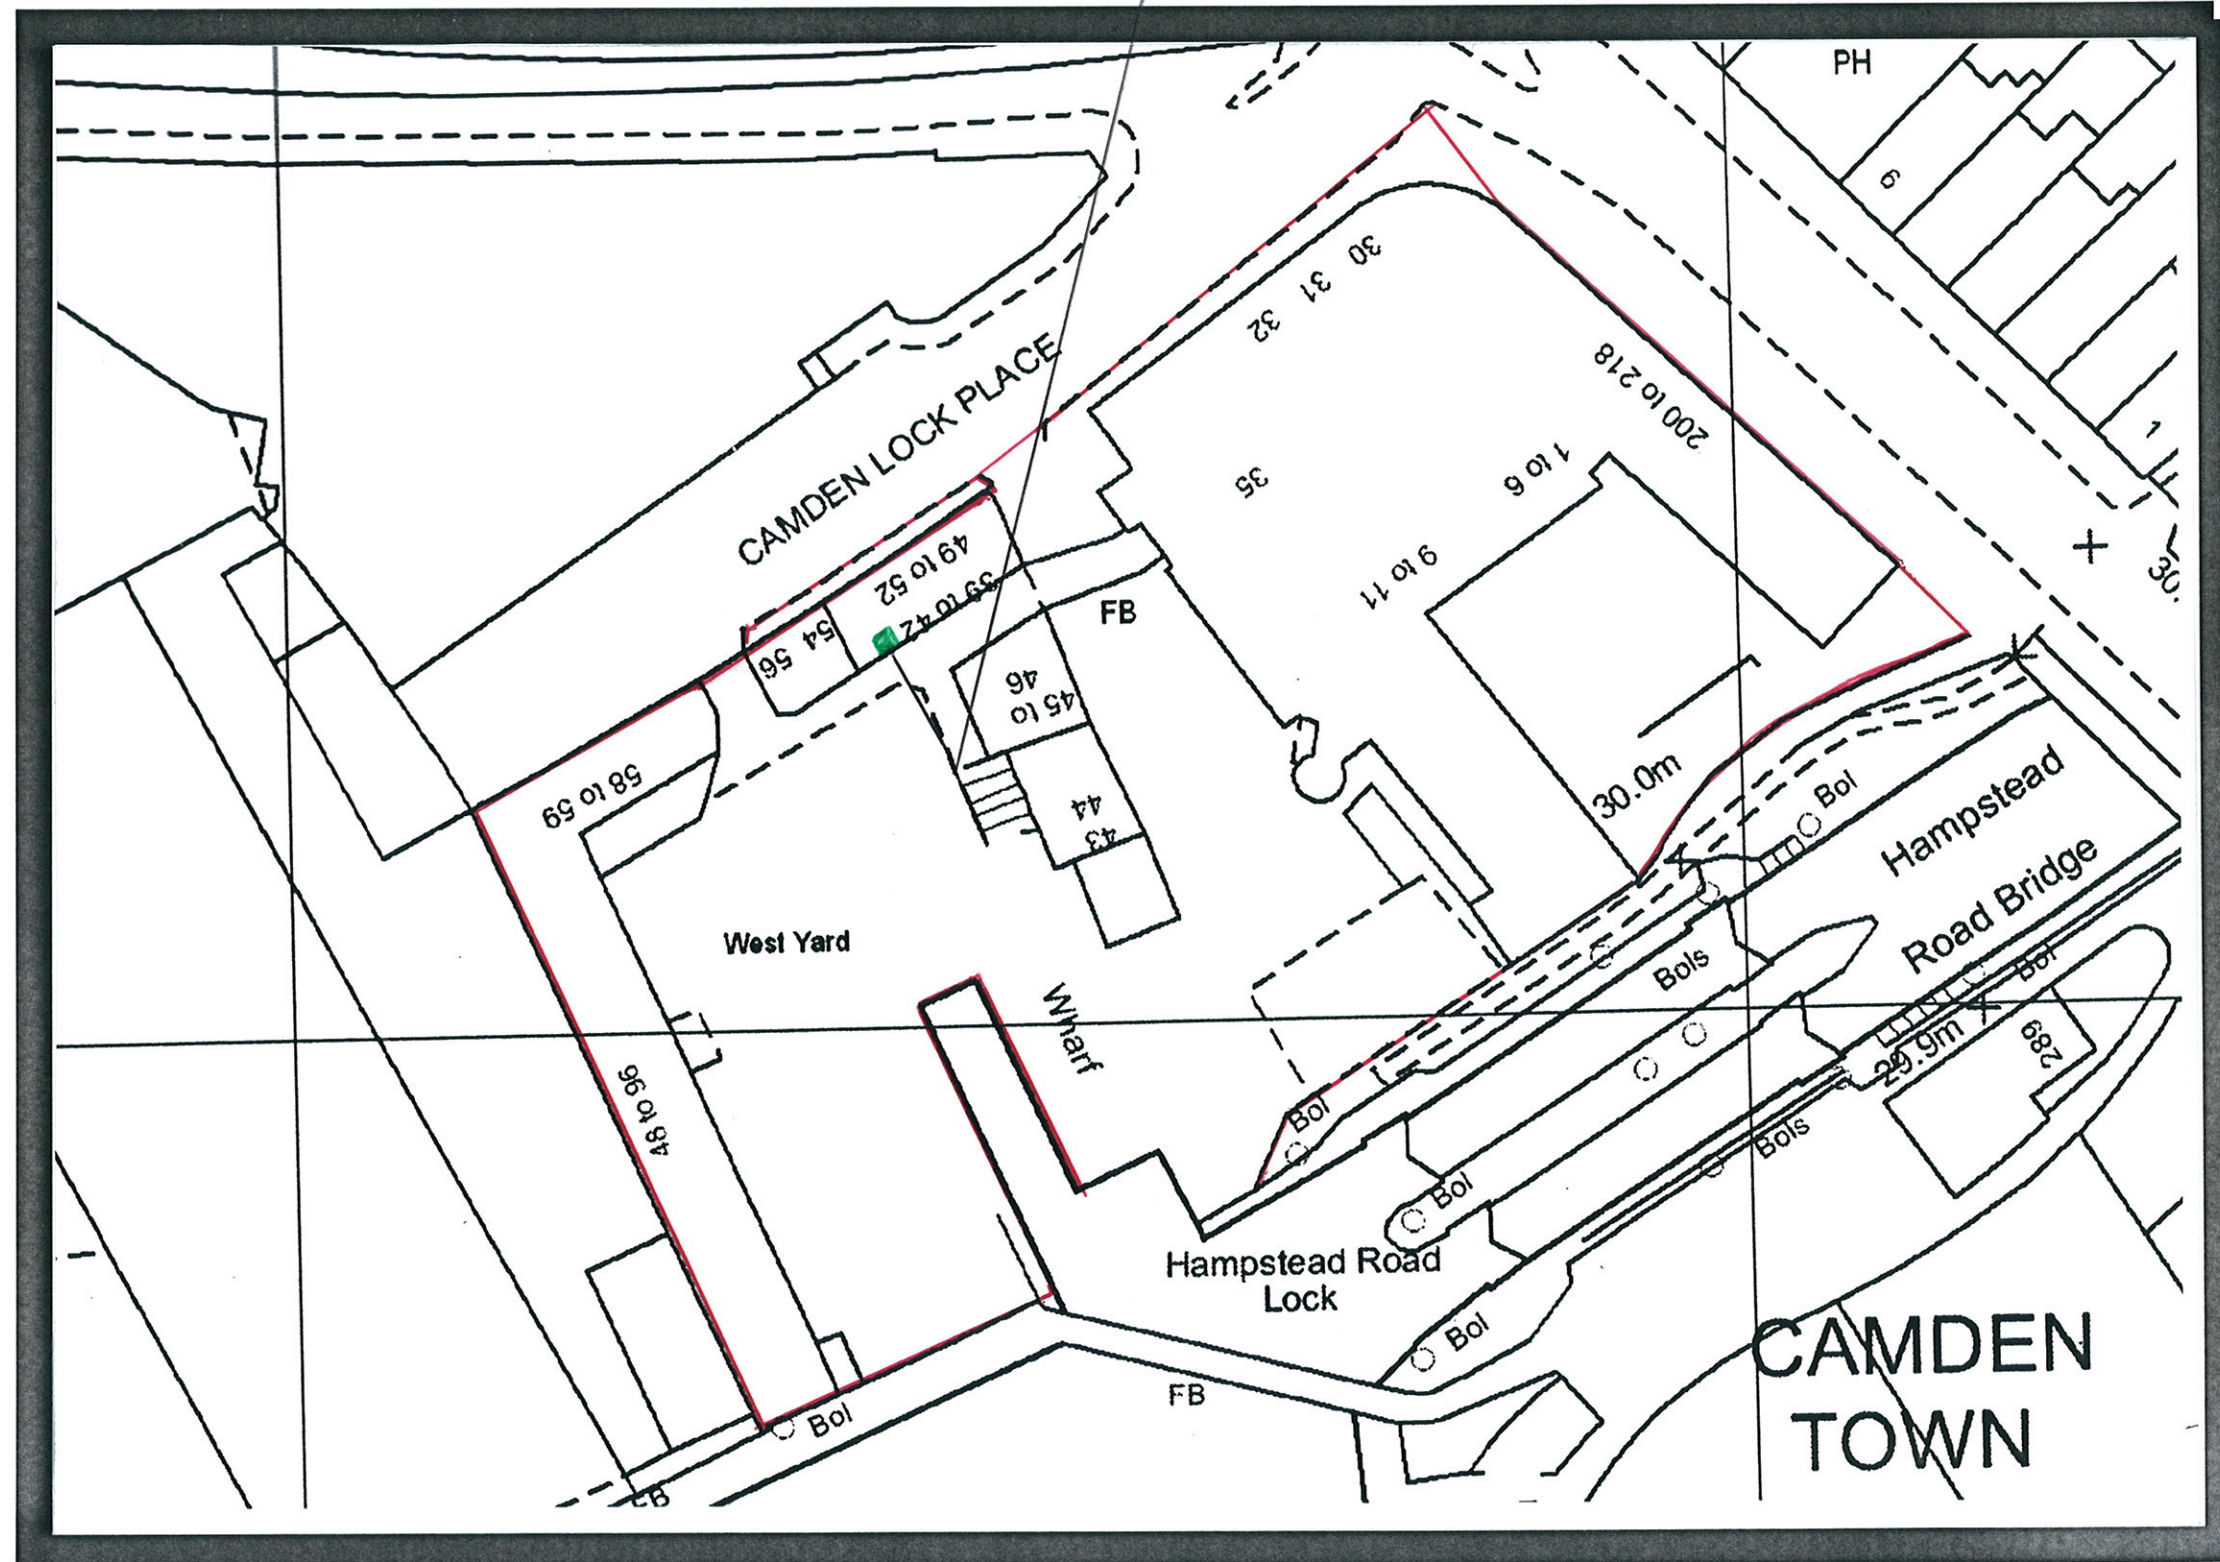

ADDRESS: CAMDEN LOCK MARKET, WEST YARD, CAMDEN LOCK PLACE, LONDON, NW1 8AF