


Proposed metal gate on upper Glenloch Road

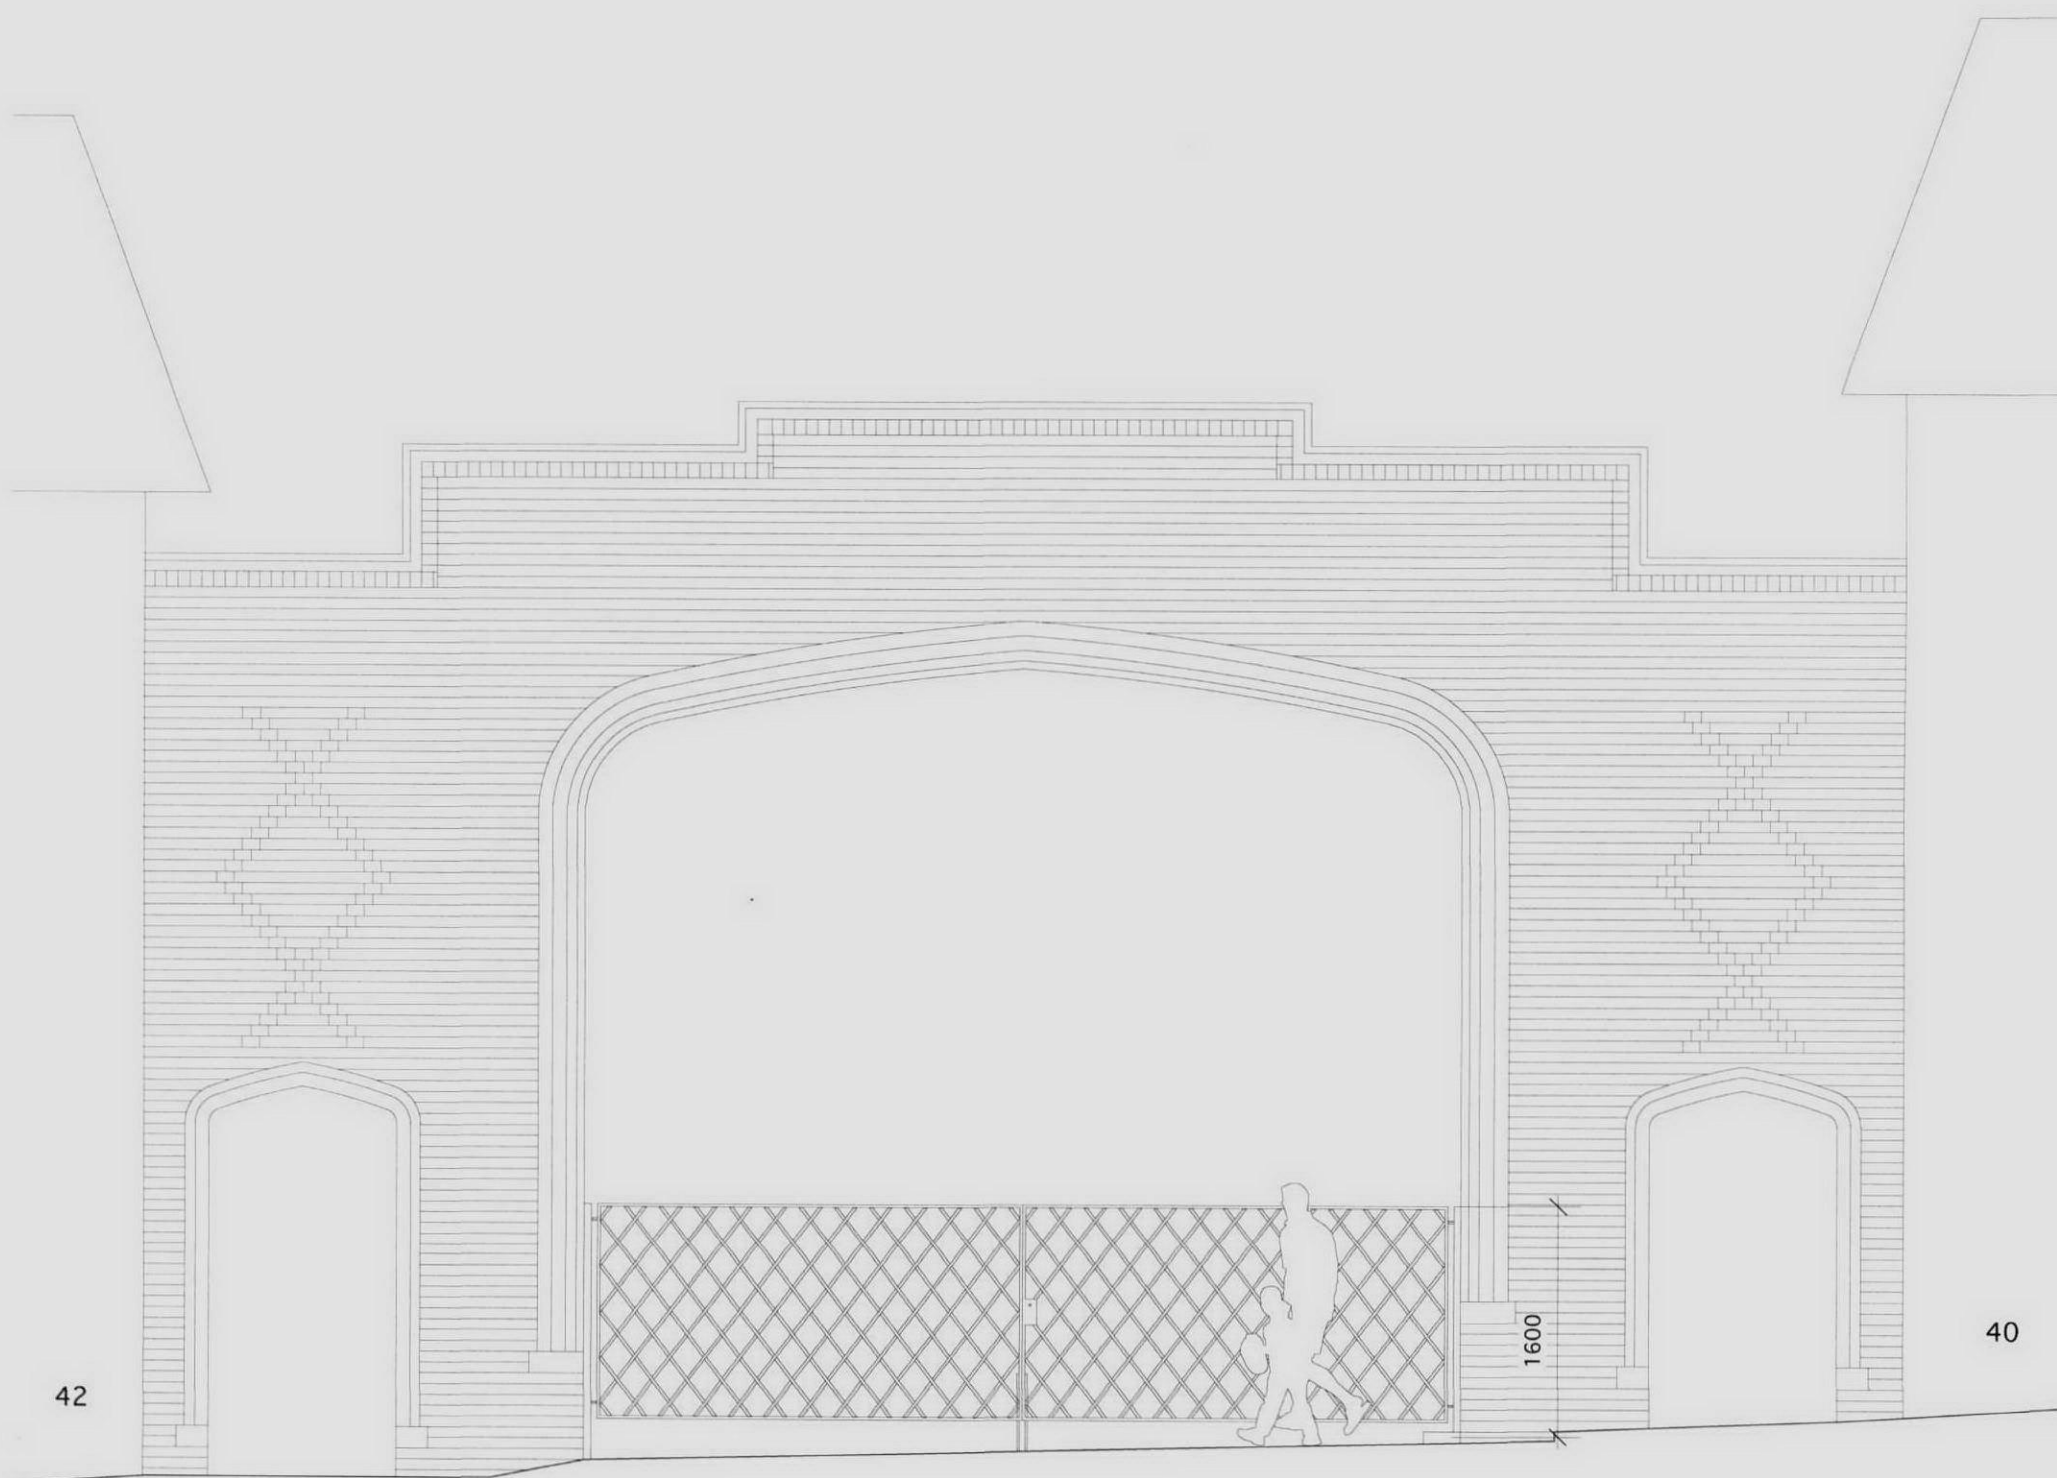

Proposed metal gate on lower Glenloch Road

PLANNING
 Proposed metal gates on Glenloch Road
 Tudor Close, London NW3
 Drawing no. 00.3 Elevations
 Scale 1:50
 24.5.2010