


SECTION AND PART ELEVATION OF GATE ON 40-42 GLENLOCH ROAD

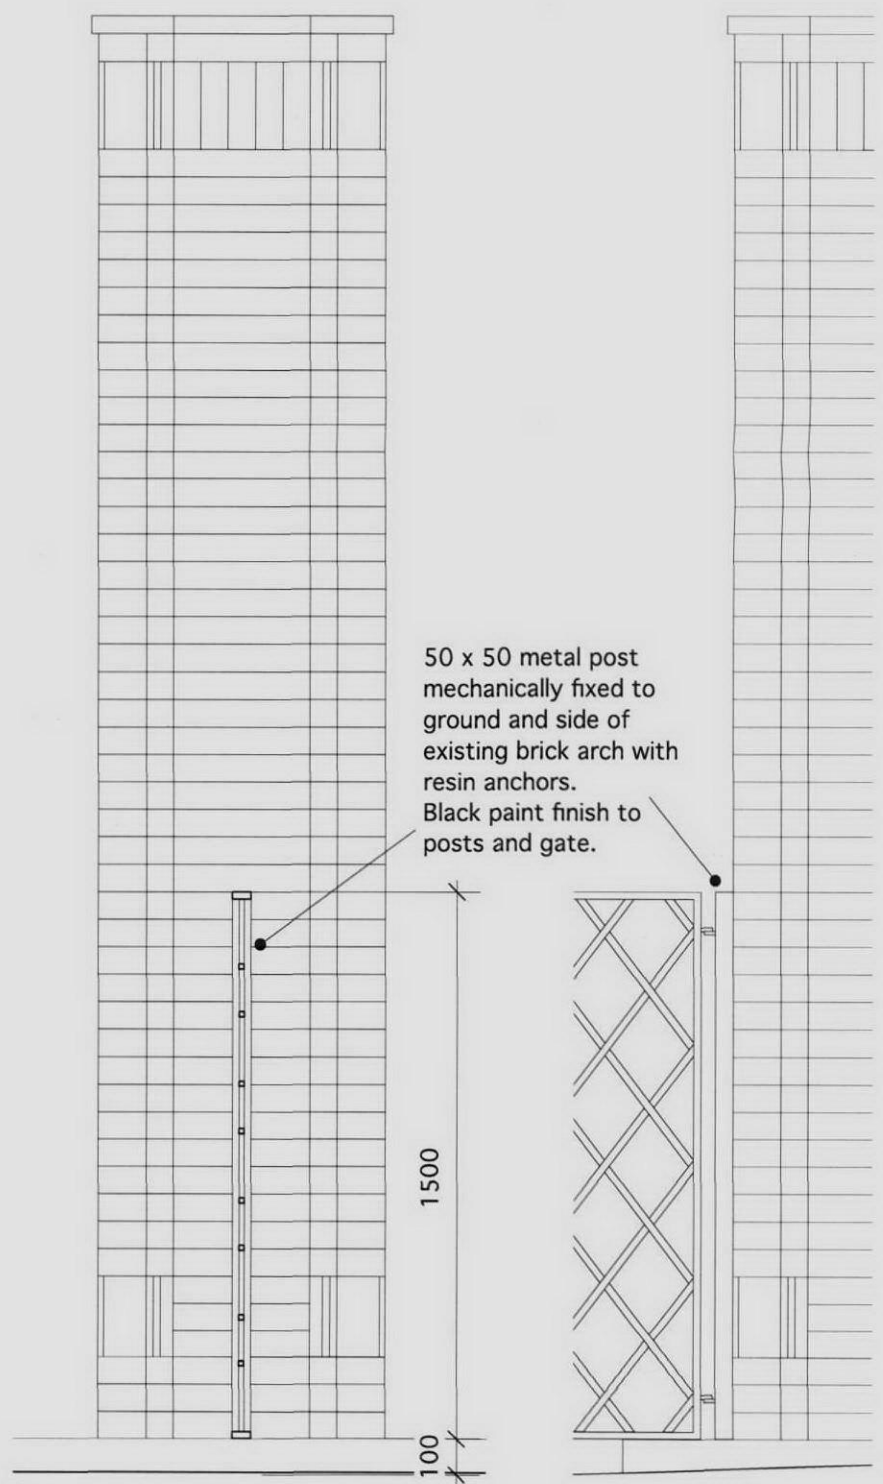

SECTION AND PART ELEVATION OF GATE ON 26-28 GLENLOCH ROAD

RECEIVED
01 JUL 2010

PLANNING
Proposed metal gates on Glenloch Road
Tudor Close, London NW3
Drawing no. 00.4 Detail Sections
Scale 1:20
27.6.2010