


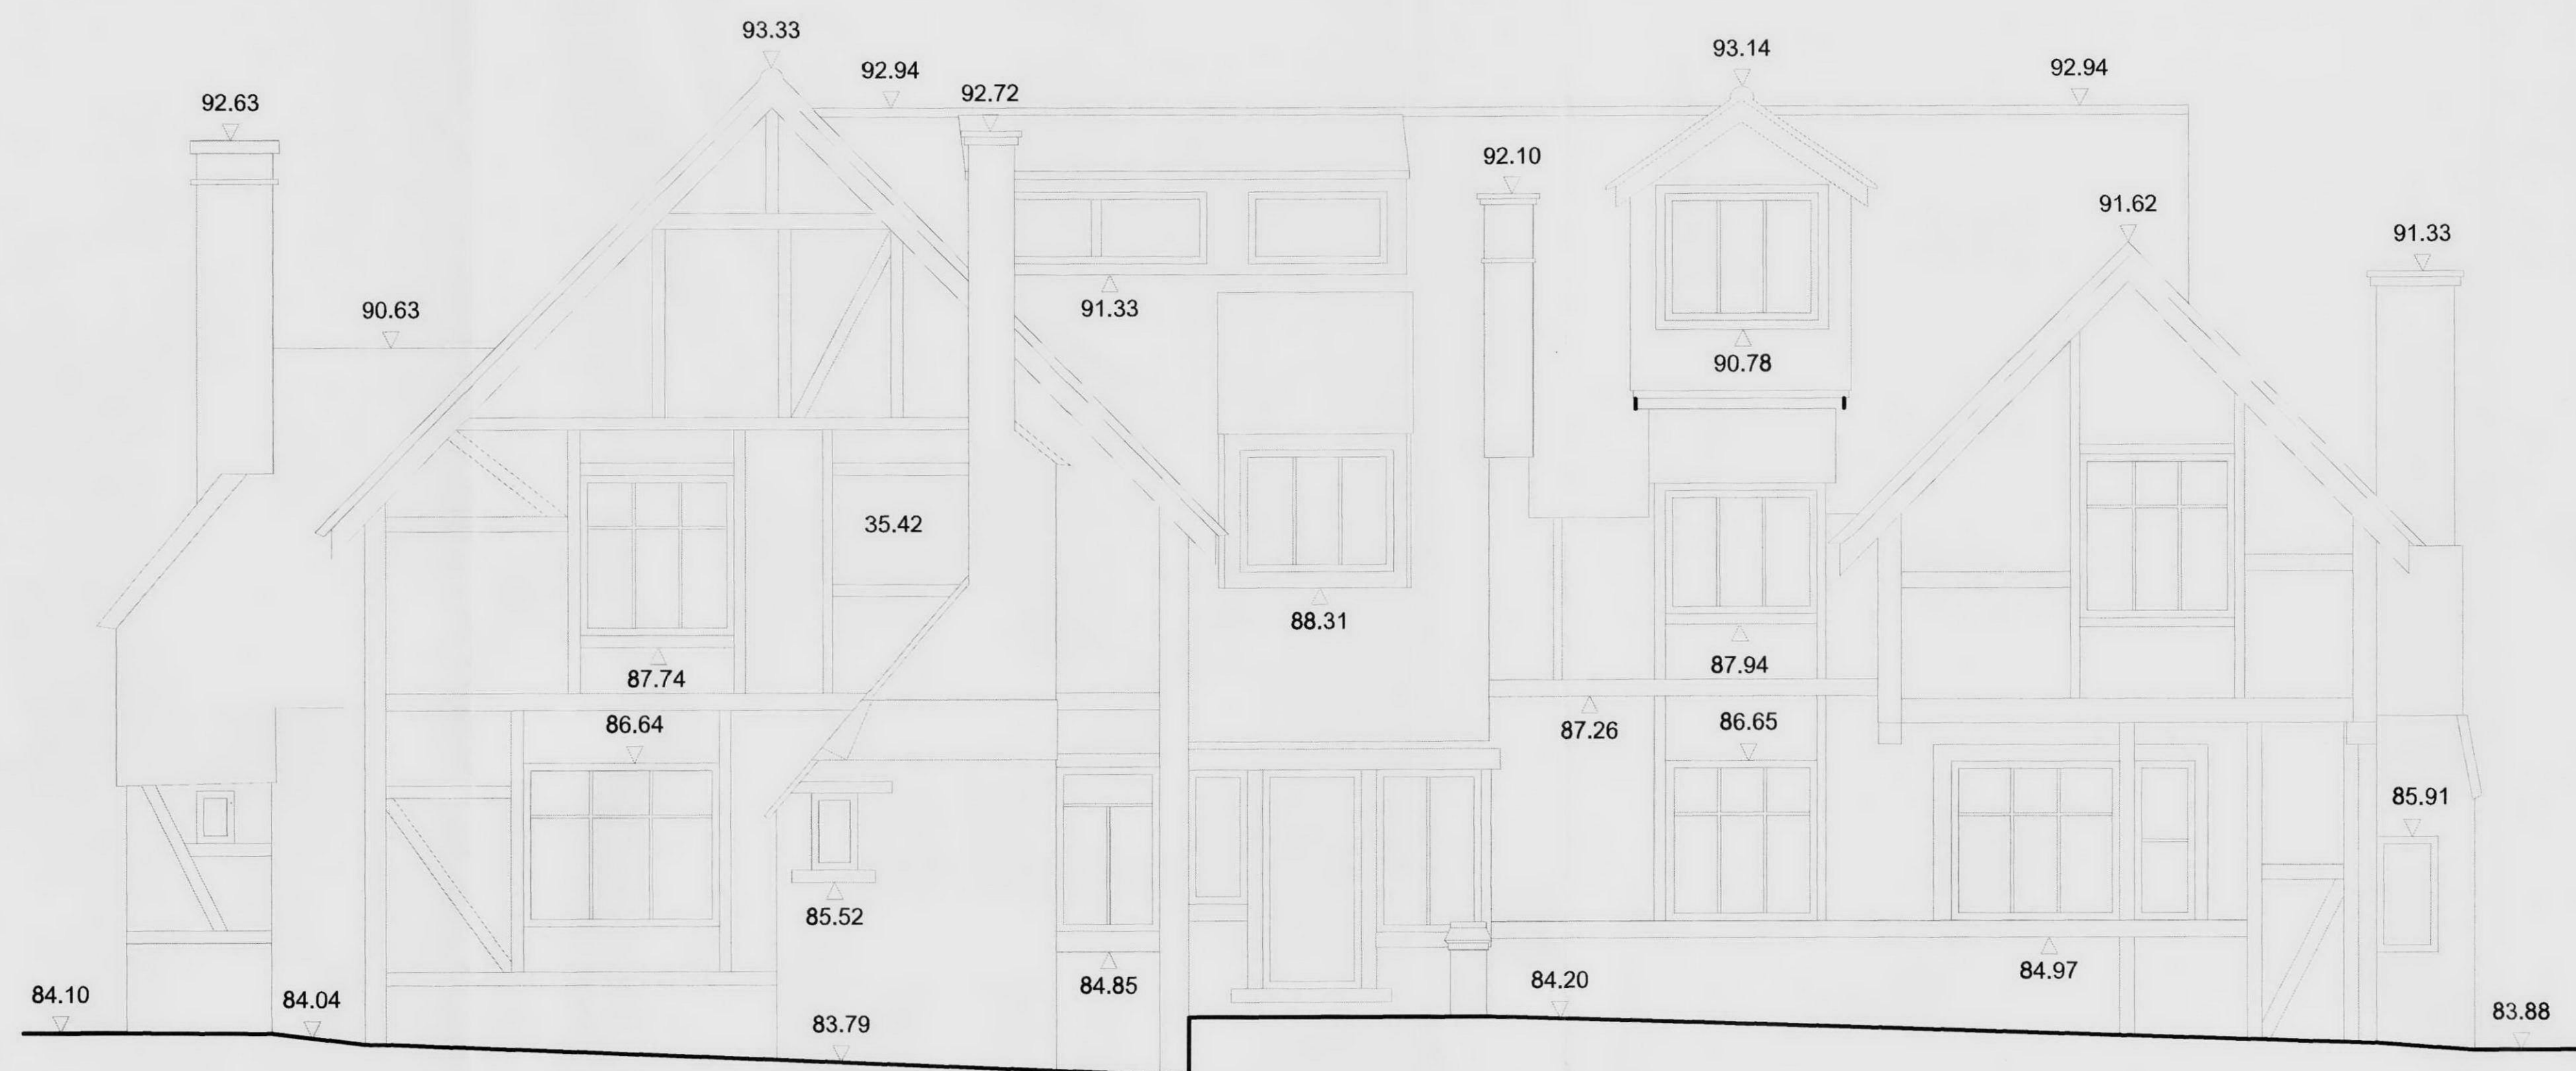


Datum=82.00m

Datum=82.00m

1

SCALE 1:50 @ A1

EXISTING ELEVATION A

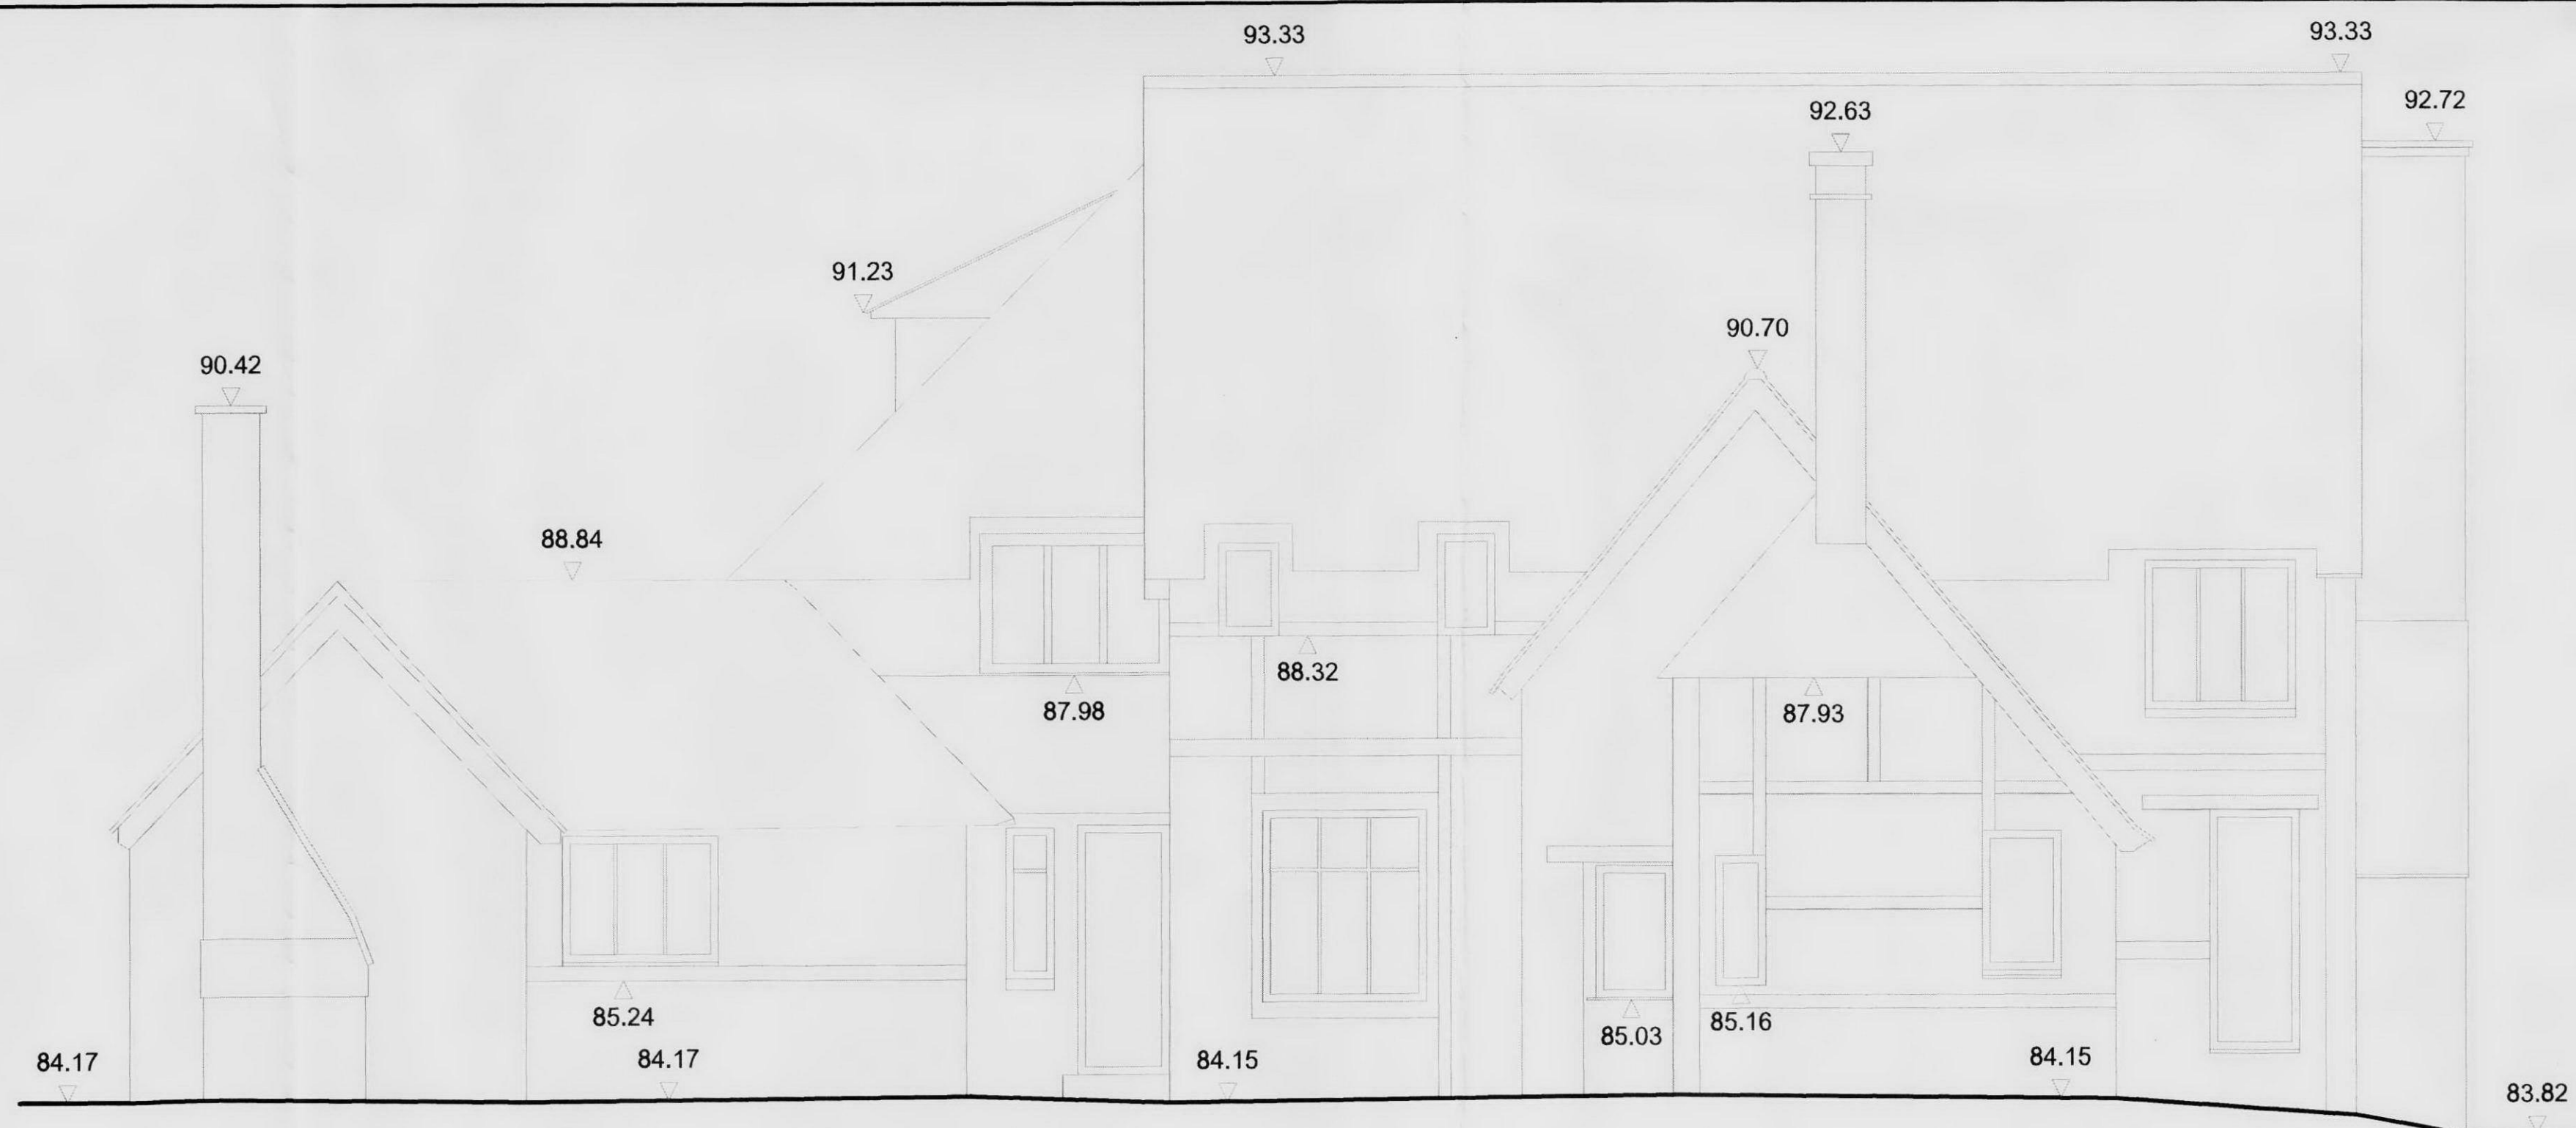

Datum=82.00m

Datum=82.00m


2

SCALE 1:50 @ A1

EXISTING ELEVATION B

Figured dimensions only are to be taken from this drawing. All dimensions are to be checked on site before any work is put in hand. If in doubt, ask.

NOTES

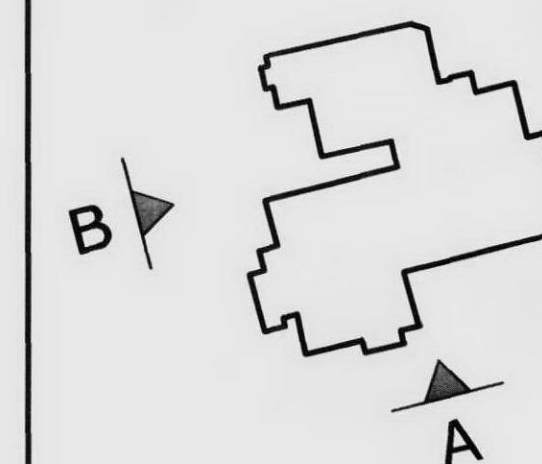

0 5m @ A1

Rev	Description	Drawn	Date	Checked
A	Issued for Planning	MB	05.07.10	PU
-	Planning	MB	2nd July	

Spence Harris Hogan associates
architects + interiors + design consultants

1 Vencourt Place
Riverscourt Park
Hammersmith London
W6 9nu

tel : 020 8600 4171
fax : 020 8600 4181
mail : shh@shh.co.uk
web : www.shh.co.uk



Project No:	629	Project:	FITZROY FARM
Author:	MB	Site Address:	HIGHGATE LONDON
Checked:	DS	Client:	Daniel & Valeria Levy
Status:	Planning	Title:	010 Layouts Existing Elevations
Project no. / Stage / Drawing no.	629(PL)013	Scale A1:	1:50
Date:	July 2010	Scale A3:	1:100
Revision:	A		