


Figured dimensions only are to be taken from this drawing. All dimensions are to be checked on site before any work is put in hand. If in doubt, ask.


NOTES

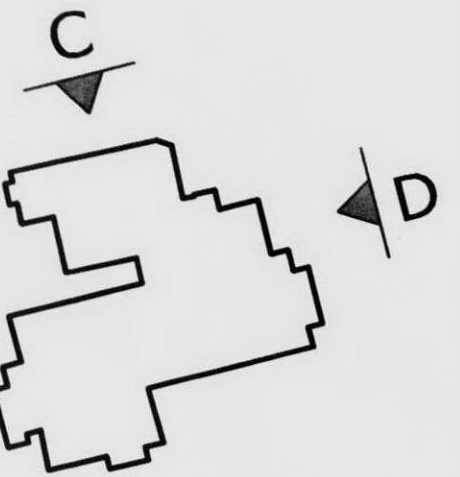

1

SCALE 1:50 @ A1

EXISTING ELEVATION C

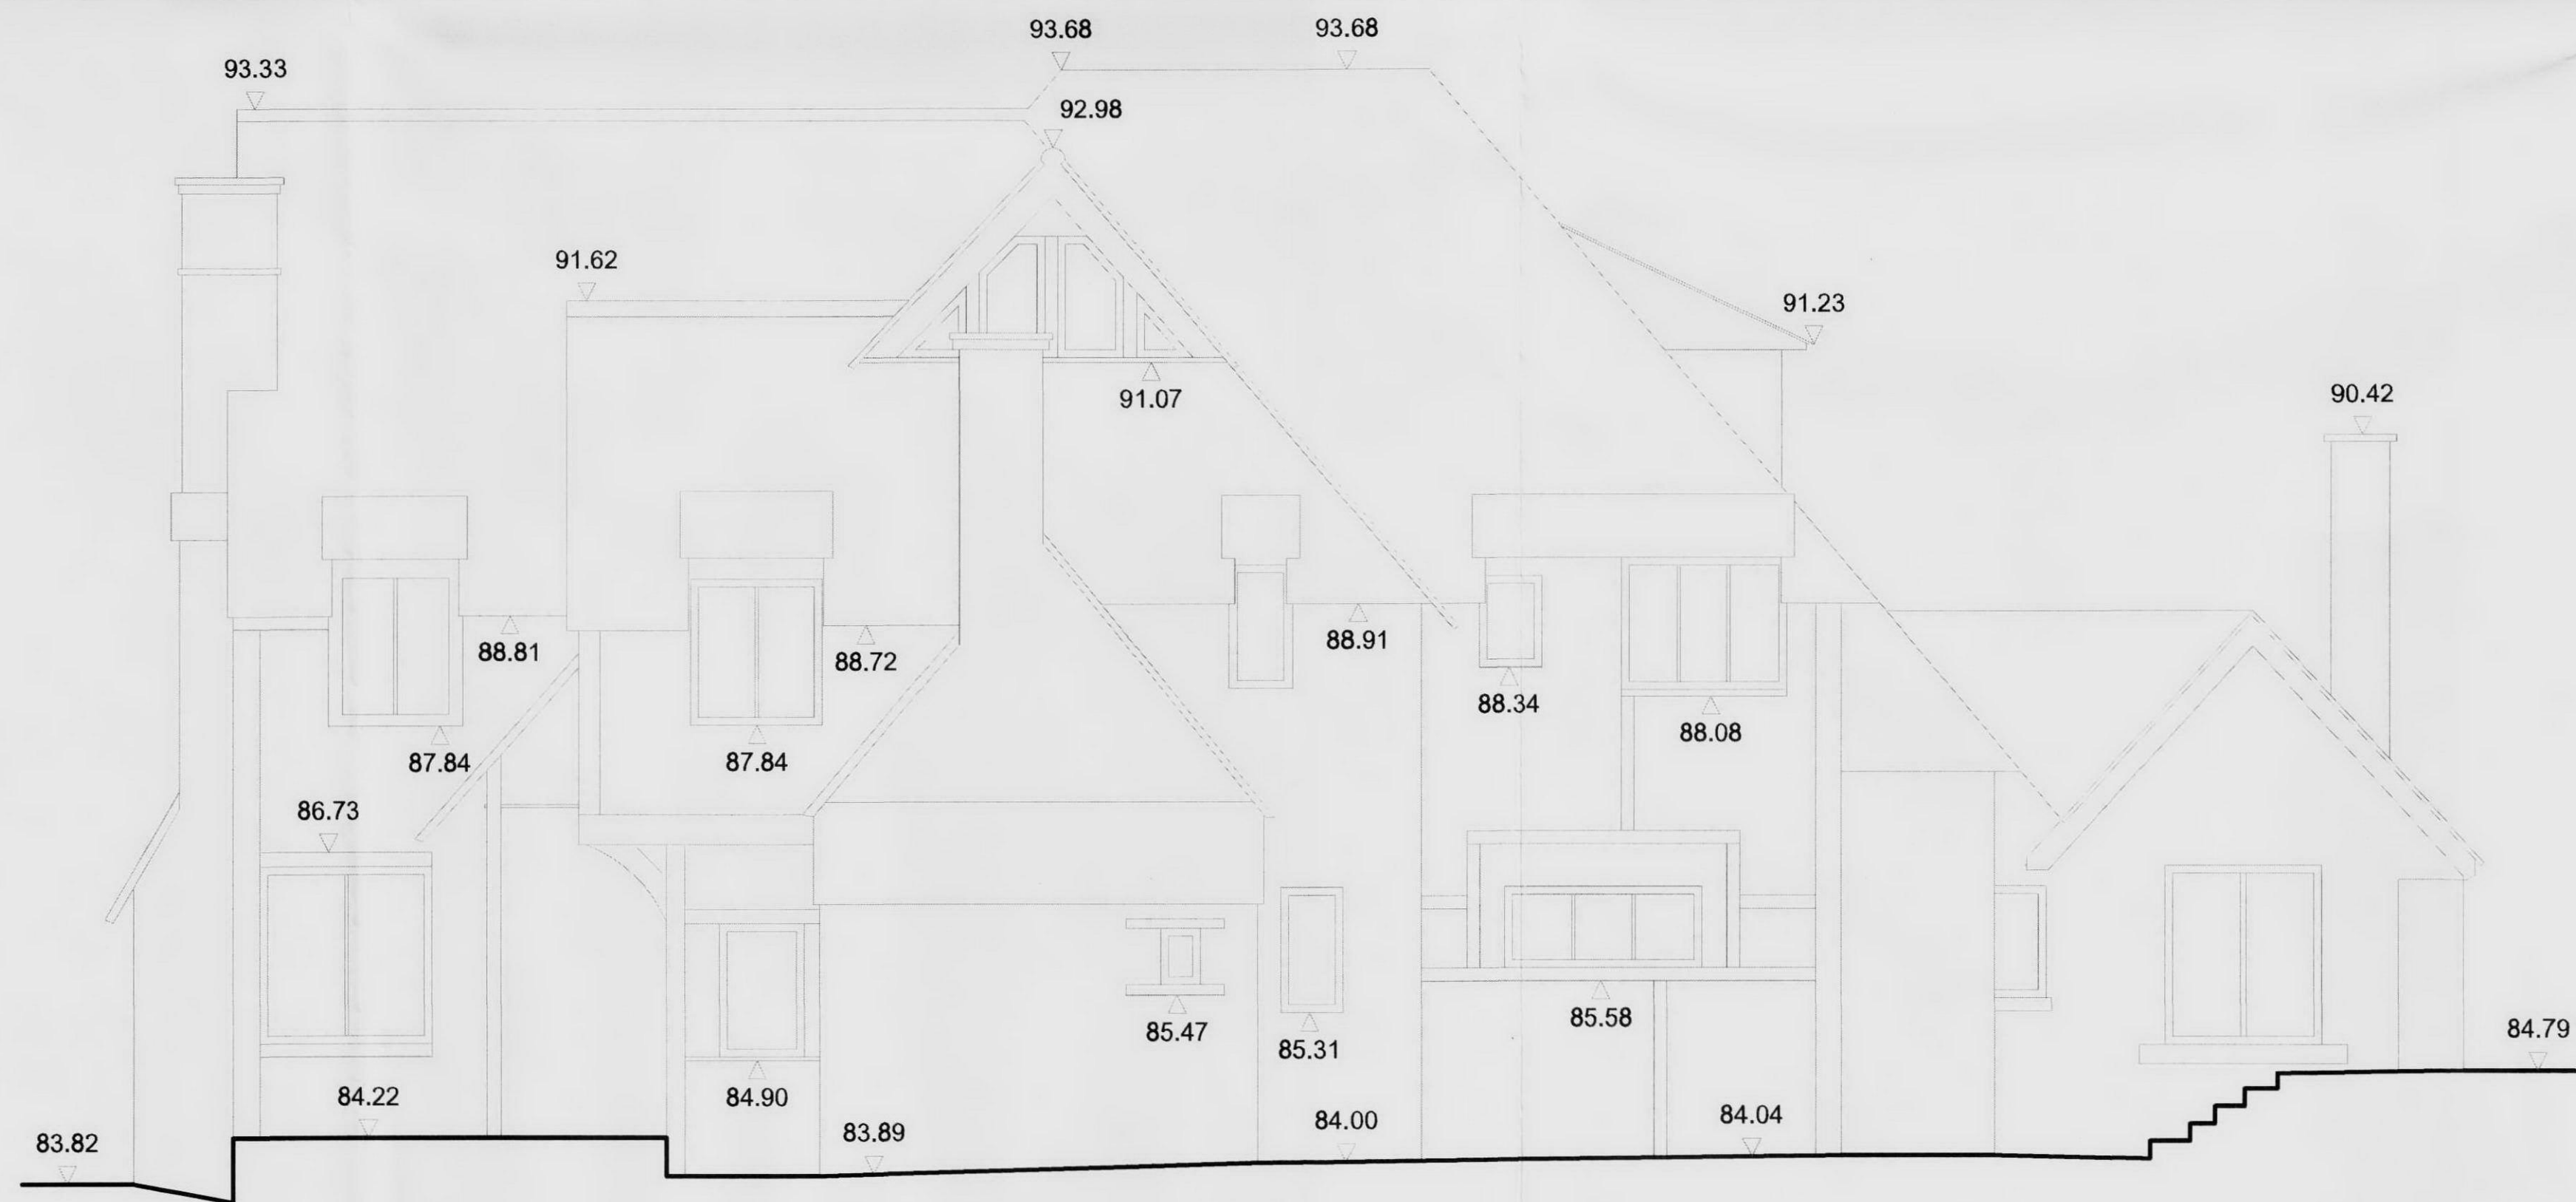

Datum=82.00m

Datum=82.00m

2

SCALE 1:50 @ A1

EXISTING ELEVATION D

0 5m @ A1



Rev	Description	Drawn	Date	Checked
A	Issued for Planning	MB	05.07.10	PU

Spence Harris Hogan associates
architects + interiors + design consultants

1 Vencourt Place
Ravenscourt Park
Hammersmith London
W6 9nu

tel : 020 8600 4171
fax : 020 8600 4181
mail : shh@shh.co.uk
web : www.shh.co.uk



Project No	Project		
629	FITZROY FARM		
Author:	Site Address:		
MB	HIGHGATE LONDON		
checked:	Client:		
DS	Daniel & Valeria Levy		
Title:	010 Layouts Existing Elevations		
Status:	Planning	Scale A1: 1:50	Scale A3: 1:100
Project no. / Stage / Drawing no.	Date:	Revision:	
629(PL)014	July 2010	A	