




**1** SITE SECTION: Key Plan

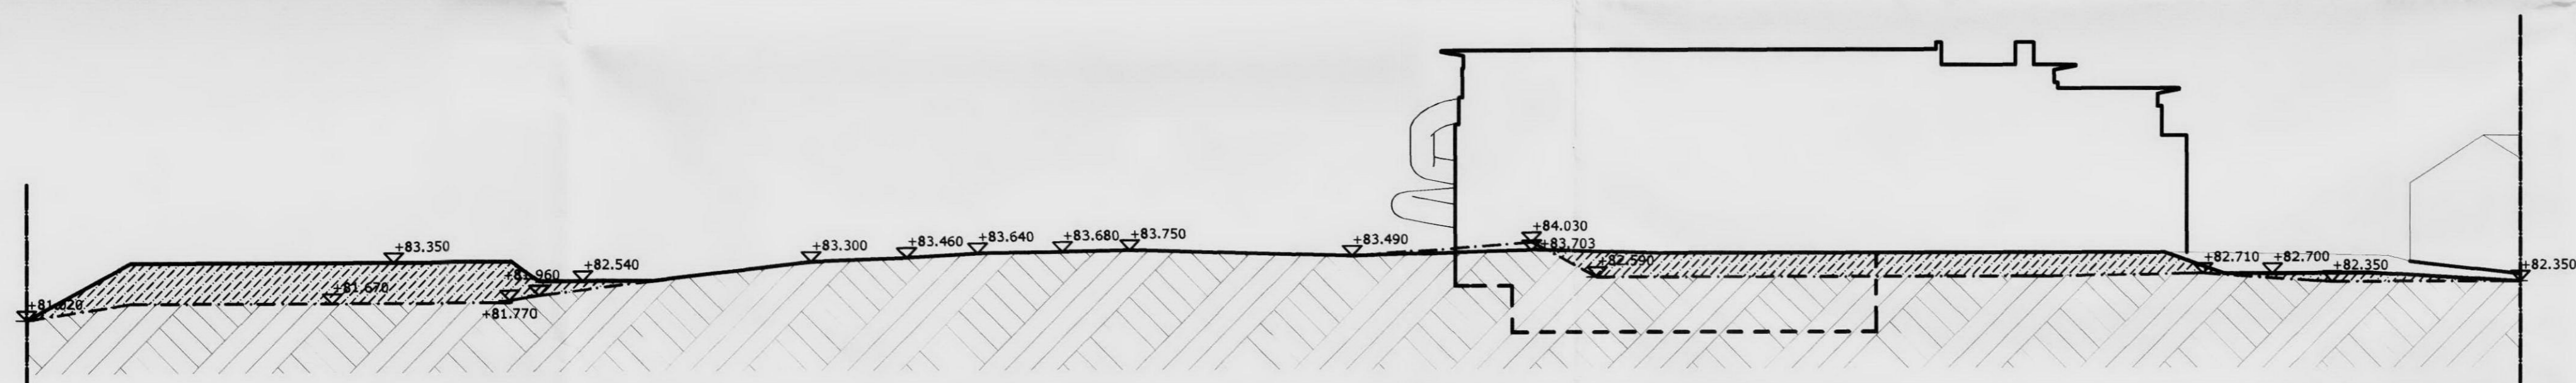

**2** SECTION: Proposed Site Section P-A

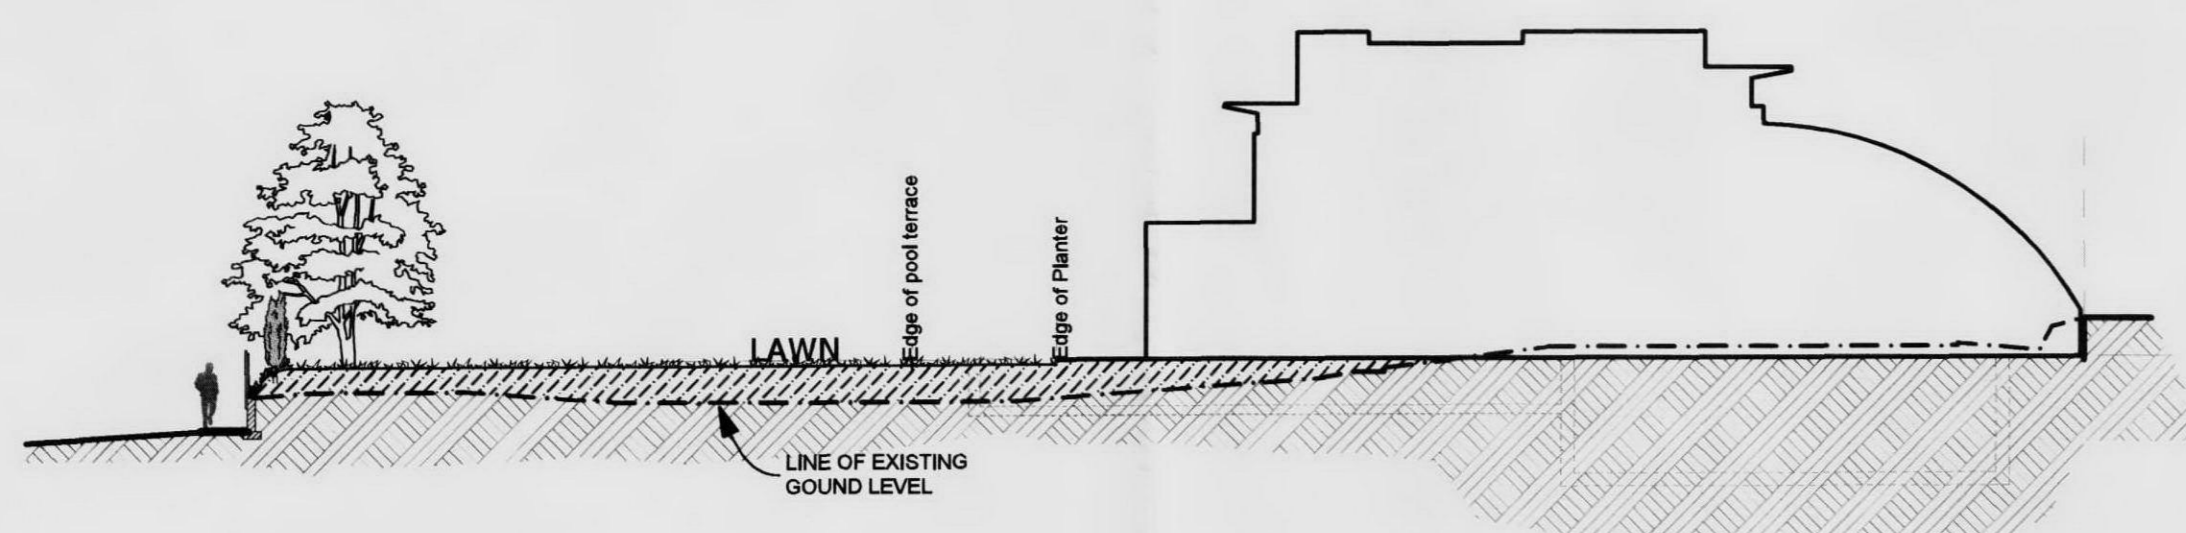

**3** SECTION: Proposed Site Section P-B

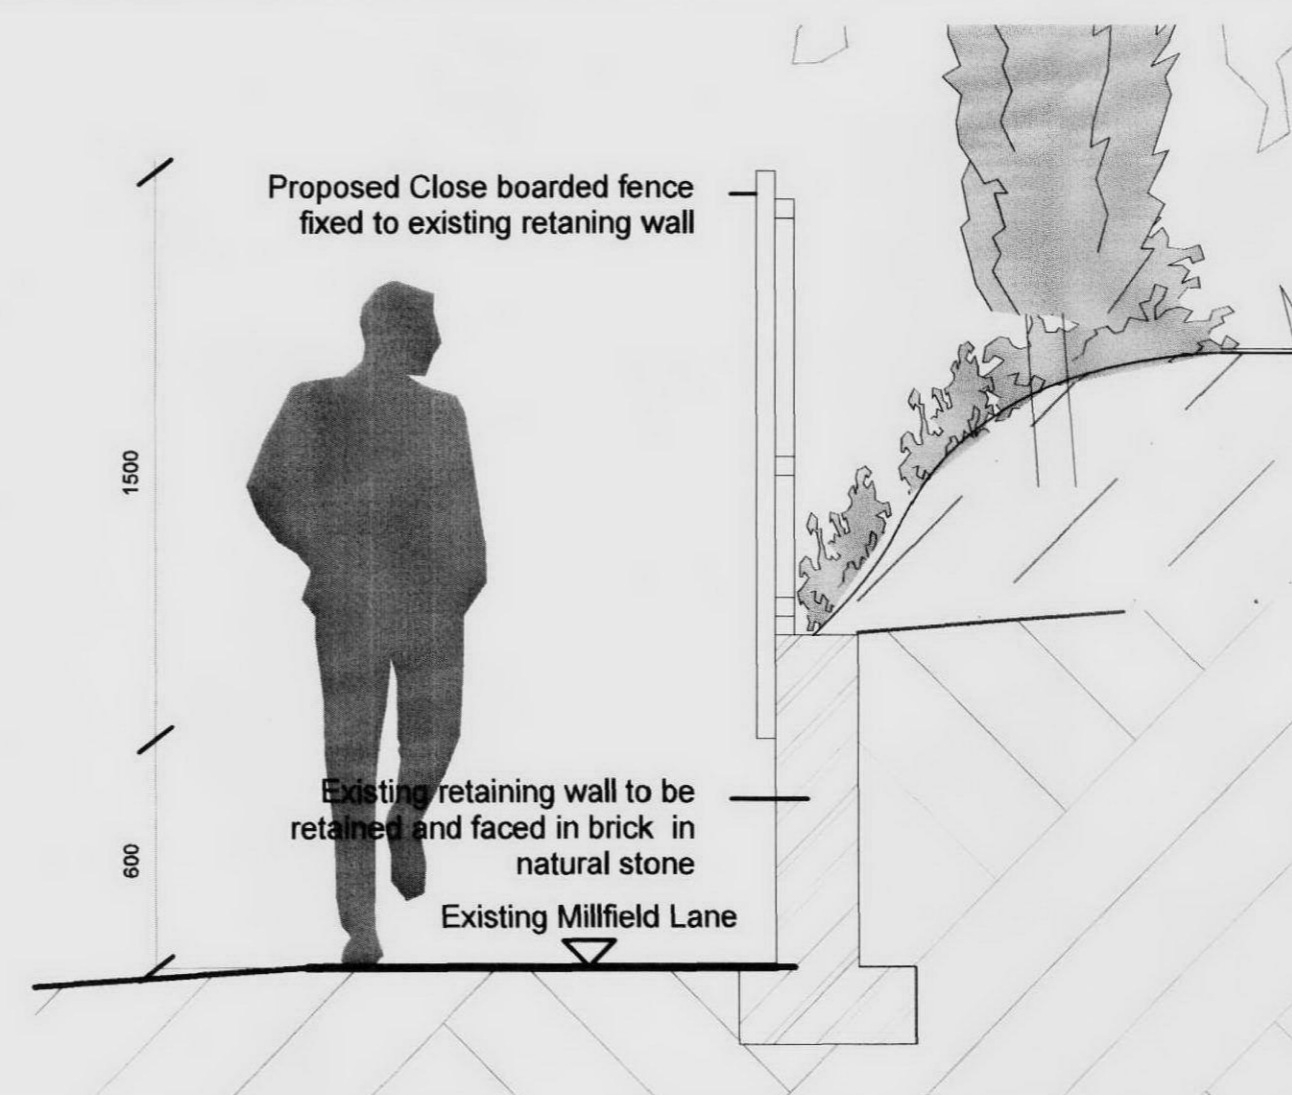

**4** SECTION: Section across Millfield Boundary wall

Figured dimensions only are to be taken from this drawing. All dimensions are to be checked on site before any work is put in hand. If in doubt, ask.

NOTES

PROPOSED INFILL  
EXISTING GROUND

A	Issued for Planning	MB	05.07.10	PU
-	Planning	MB	2nd July	

Spence Harris Hogan associates  
architects + interiors + design consultants

1 Vencourt Place  
Ravenscourt Park  
Hammersmith London  
W6 9nu

tel : 020 8600 4171  
fax : 020 8600 4181  
mail : shh@shh.co.uk  
web : www.shh.co.uk



Project No:	629	Project:	FITZROY FARM
Author:	MB	Site Address:	HIGHGATE LONDON
Checked:	DS	Client:	Daniel & Valeria Levy
Title:	040 Sections Site Section		
Status:	Planning	Scale A1:	Scale A3:
Project no. / Stage / Drawing no.	629(PL)040	Date:	July 2010
		Revision:	A