


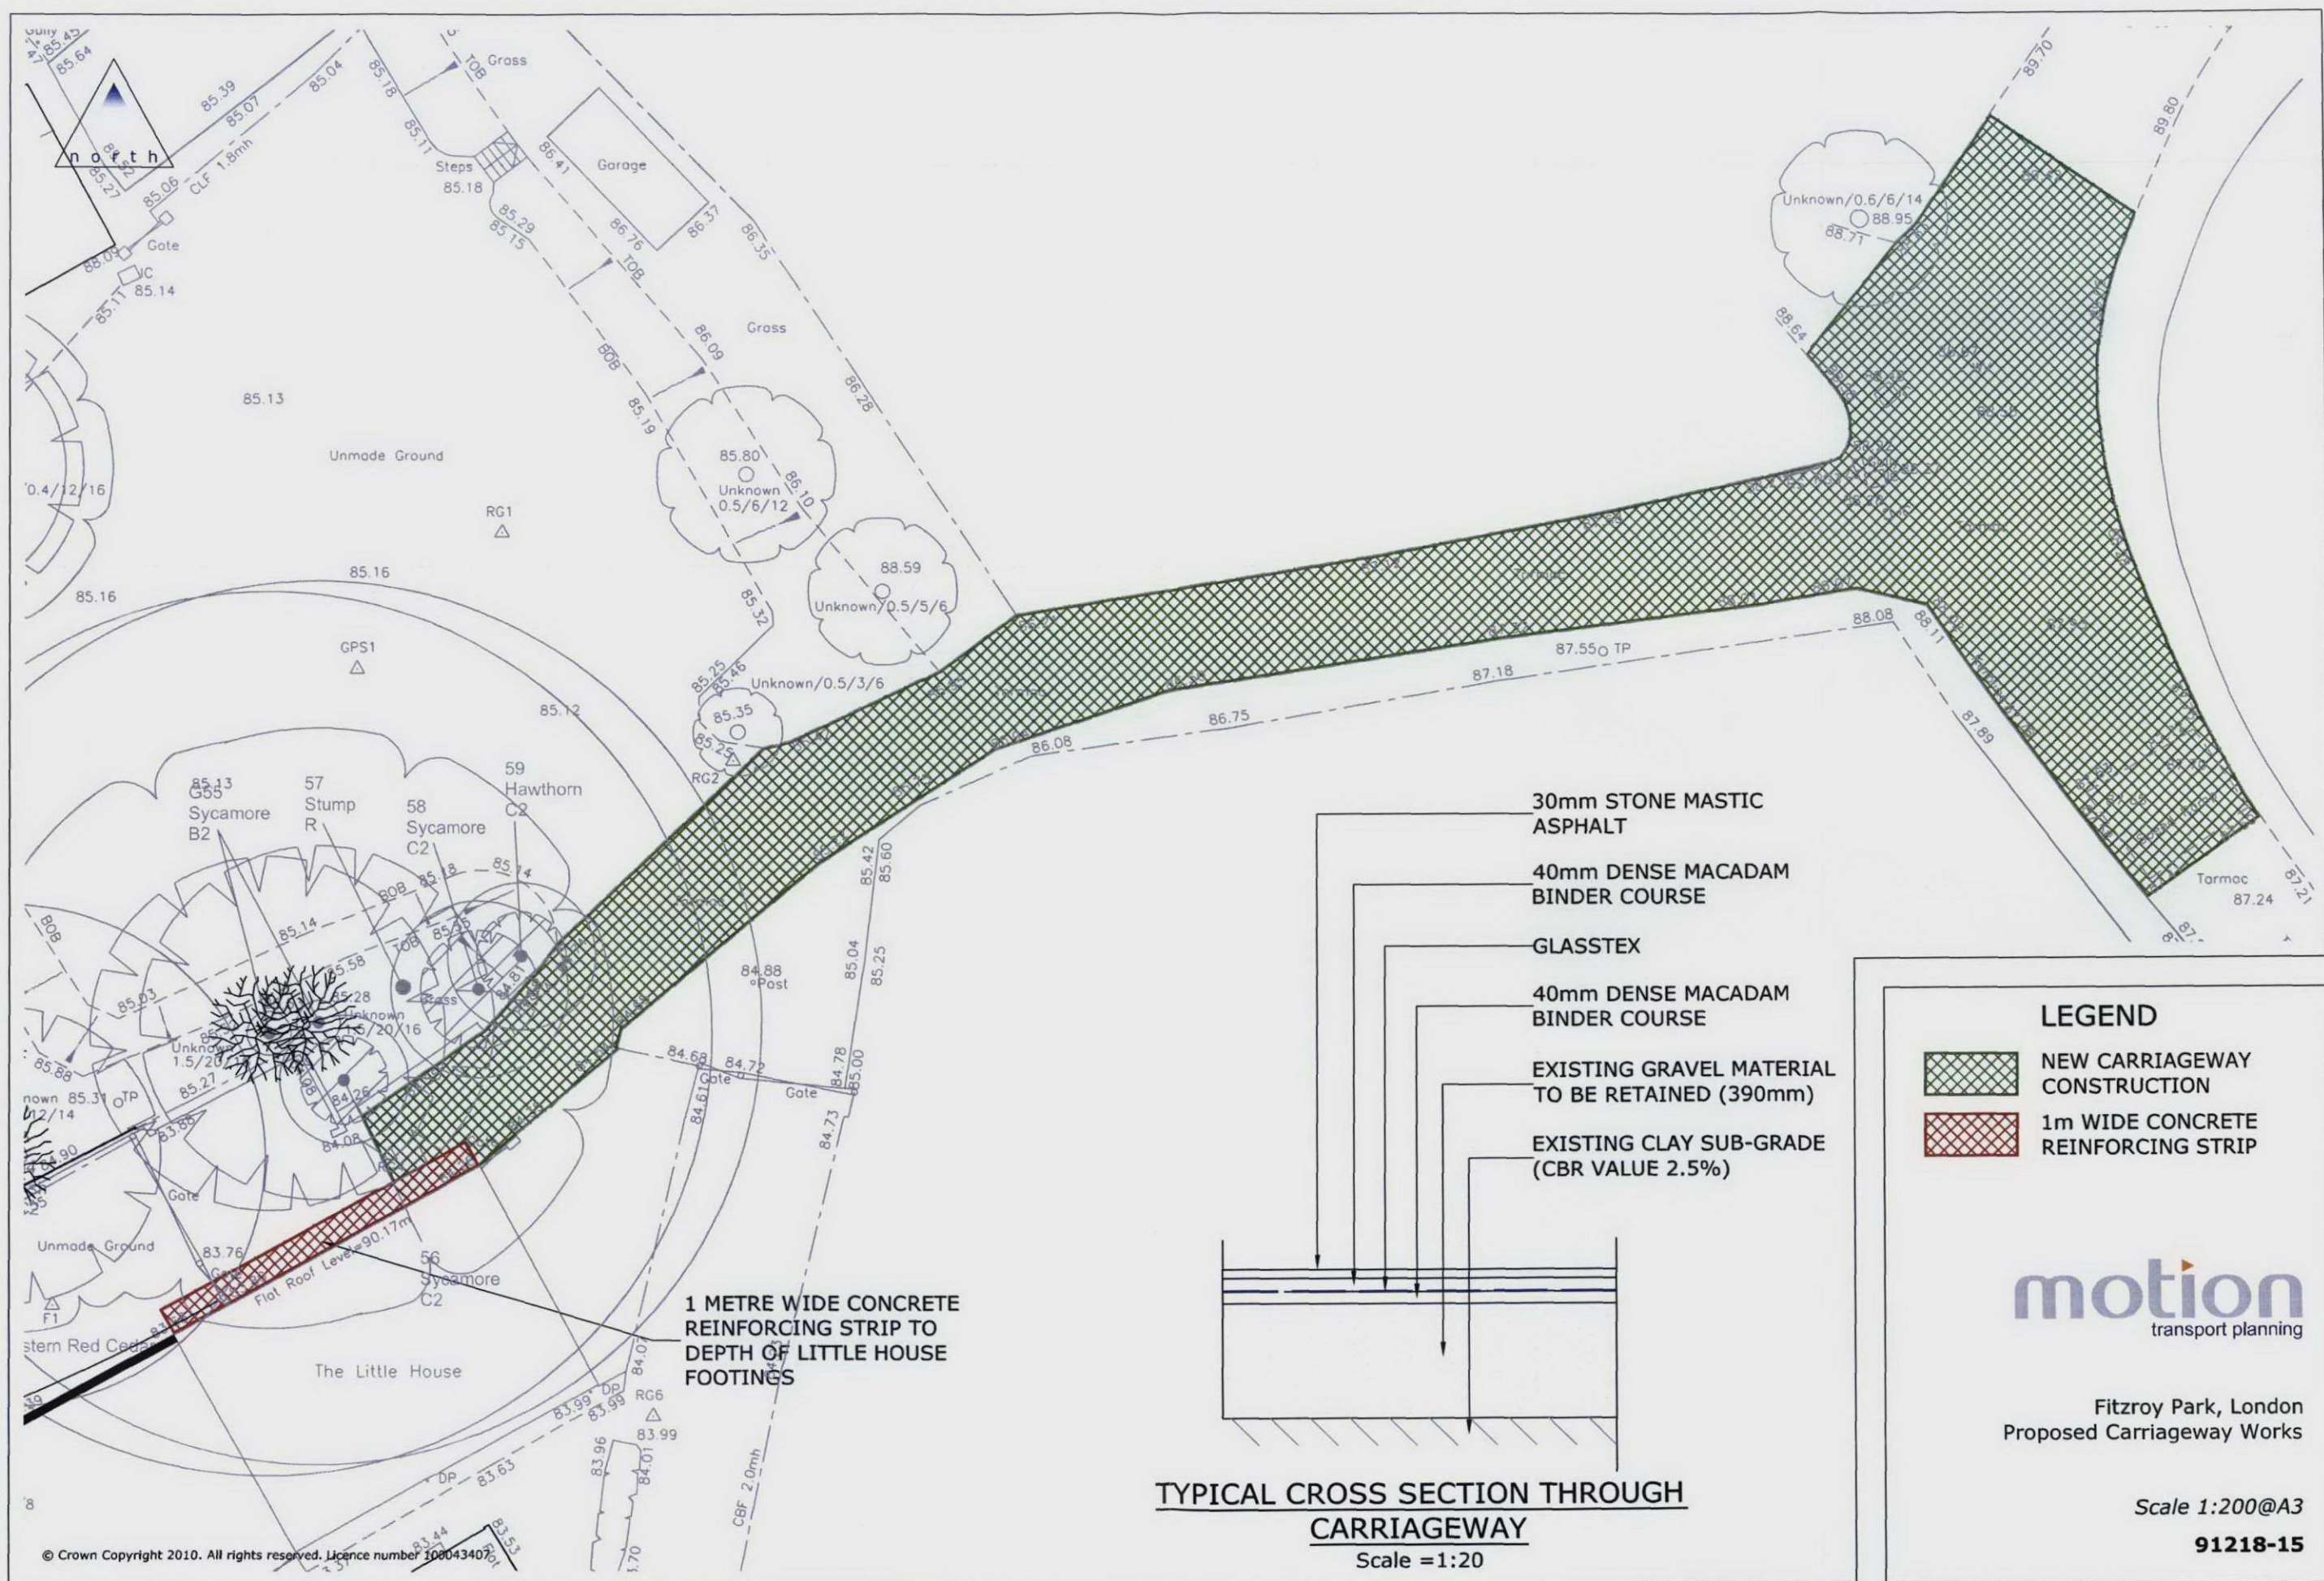

TYPICAL CROSS SECTION THROUGH CARRIAGEWAY
Scale = 1:20

- LEGEND**
- NEW CARRIAGEWAY CONSTRUCTION
 - 1m WIDE CONCRETE REINFORCING STRIP

motion
transport planning

Fitzroy Park, London
Proposed Carriageway Works

Scale 1:200@A3

91218-15