


RECEIVED
05 JUL 2010

EXISTING 2.4m HIGH FENCING
c/w 'SECURUS' WELDMESH INFILL
PANELS RUNNING ALONG PERIMETER
OF CAR PARK. NEW FENCING TO FIX
INTO EXISTING

NEW 2.4m HIGH SINGLE PEDESTRIAN
GATE. c/w 'SECURUS' WELDMESH
INFILL PANELS STAINLESS STEEL
COLOUR

NEW 2.4m HIGH FENCING
c/w 'SECURUS' WELDMESH
INFILL PANELS STAINLESS STEEL
COLOUR TO MATCH EXISTING

EXISTING BRICK BOUNDARY WALL
WITH WELDMESH FENCE TOPPING

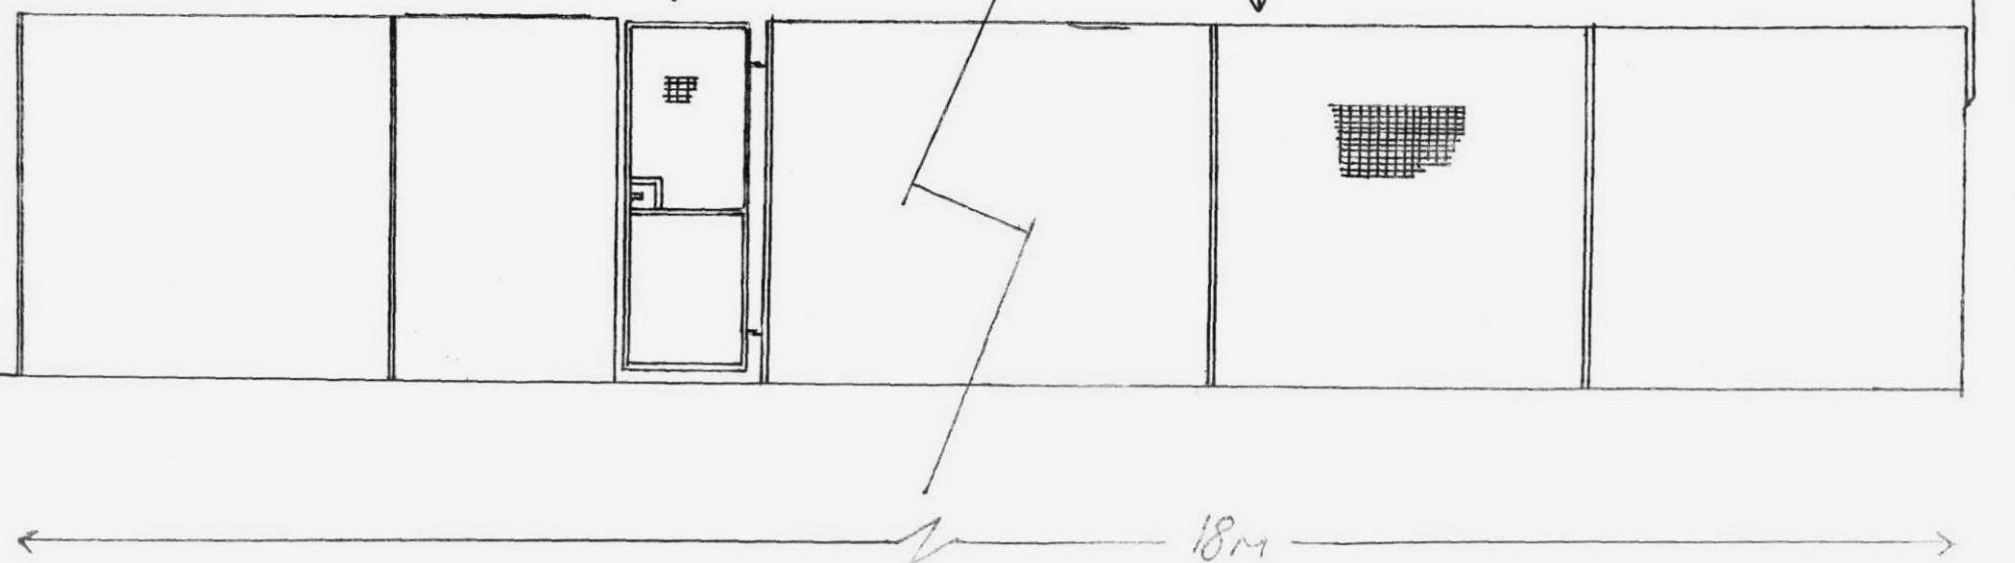

CLIENT: NETLEY SCHOOL
PROJECT: EXTERNAL LANDSCAPING WORKS
NETLEY SCHOOL
30 WILLIAM STREET
LONDON
NW1 3EN

TITLE: PROPOSED ELEVATION OF
NEW CAR PARK FENCING

SCALE: 1:50

DWG No: NETLEY/001