


RECEIVED
05 JUL 2010

EXISTING RESIDENTIAL
PROPERTY

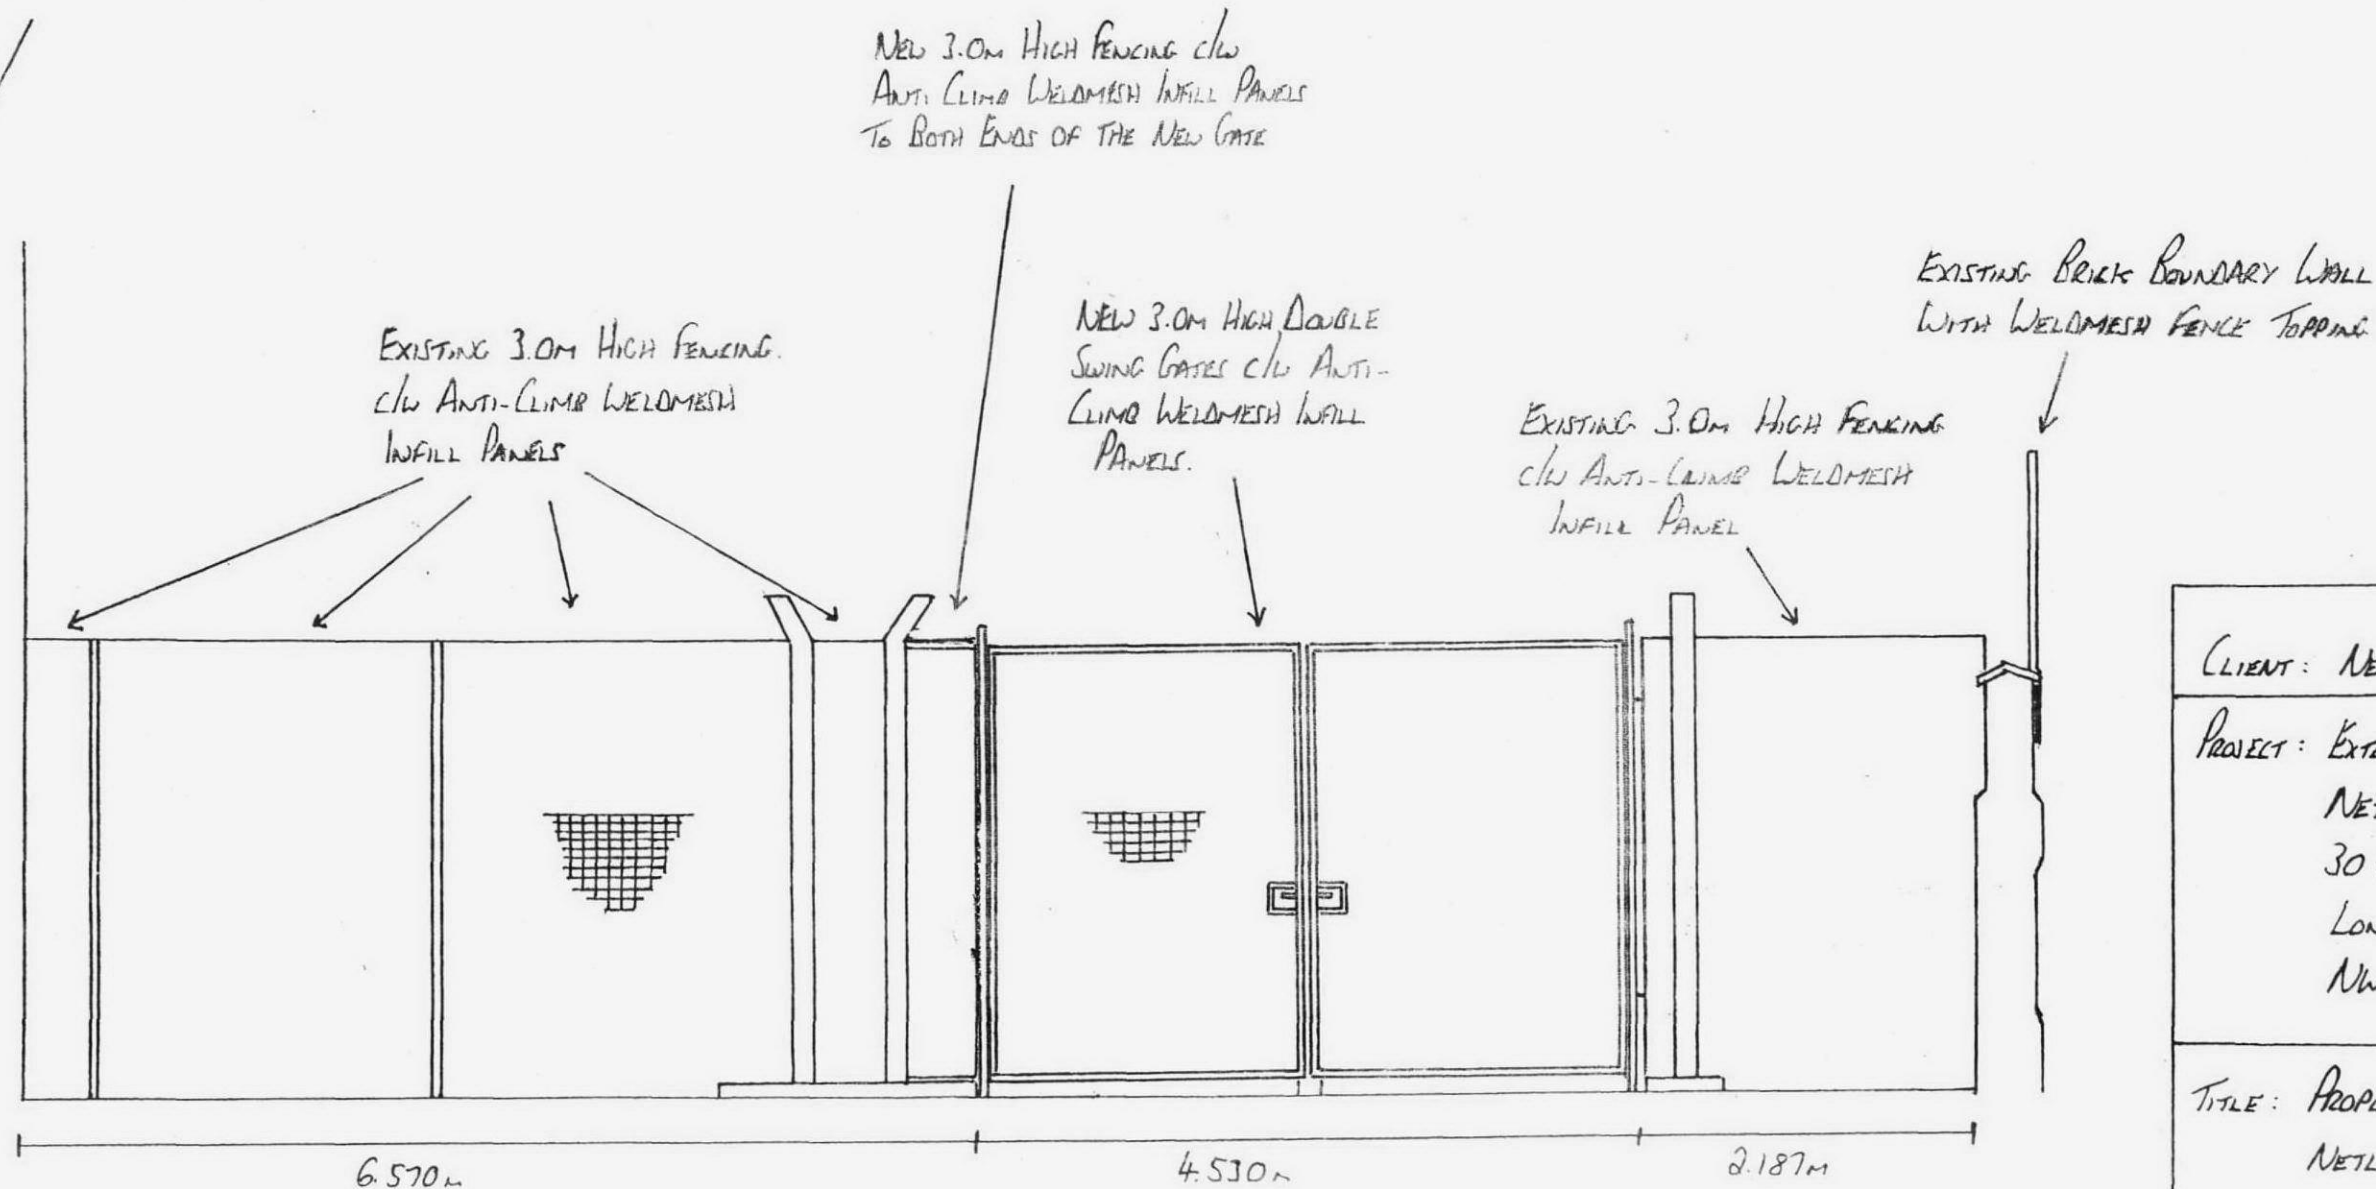

CLIENT: NETLEY SCHOOL

PROJECT: EXTERNAL LANDSCAPING WORKS
NETLEY SCHOOL
30 WILLIAM ROAD
LONDON
NW1 3EN

TITLE: PROPOSED ENTRANCE TO
NETLEY ROAD CAR PARK

SCALE: 1:50

DRG NO: NETLEY/003