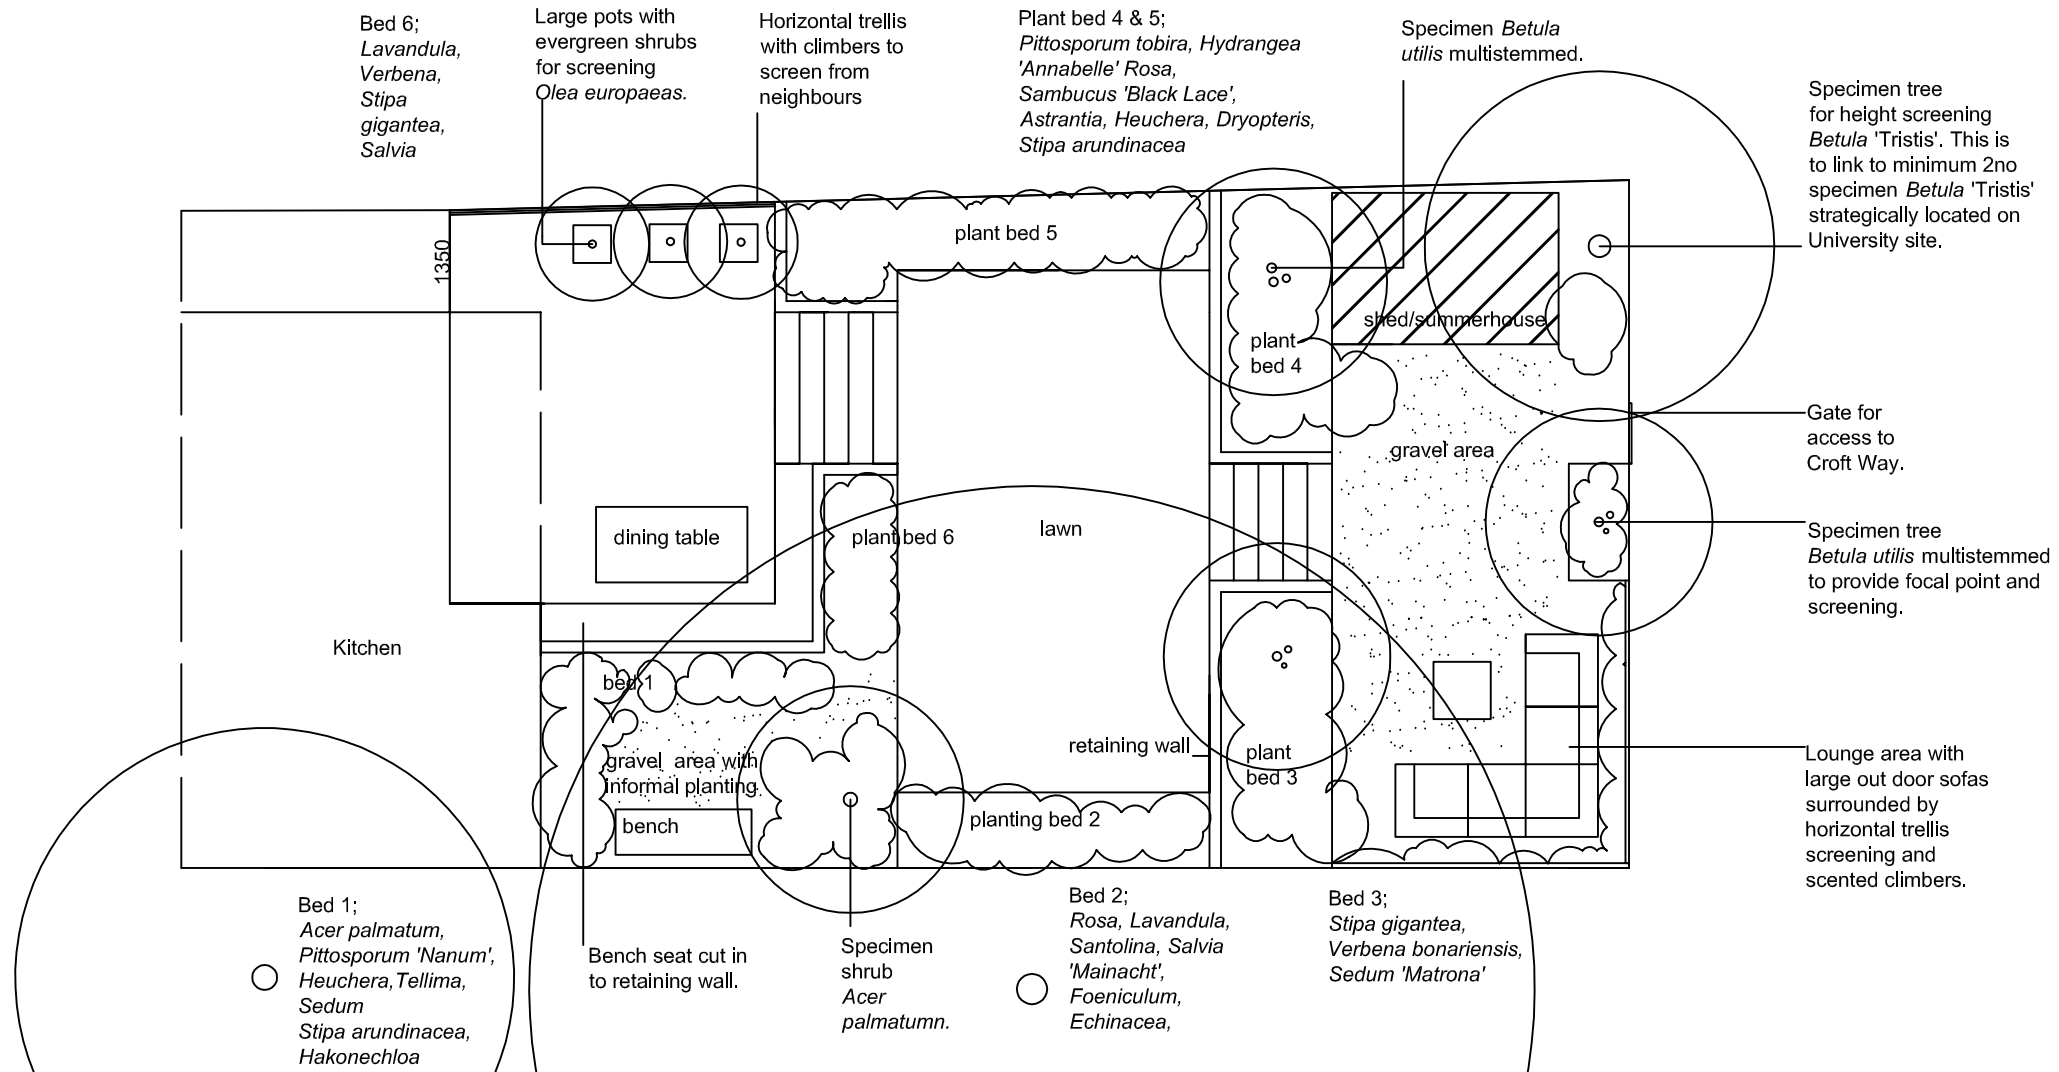


0m 5m 10m
scale 1:100 @A3

Client; Nir & Ilana Wegrzyn,
Kidderpore Gardens.

Designer; Hamilton Cody,
13 Effingham Road,
London SE12
Julia Cody; 0776 493 9601
Jane Hamilton; 0798 593 7447
juliacody.ld@googlemail.com

Drawing Type; Preliminary Sketch Design.

Date; 21/06/10