



NOTES:
No dimensions are to be scaled from this drawing. All dimensions are to be checked on site, where discrepancy occurs between specification and drawings the contract administrator must be notified.

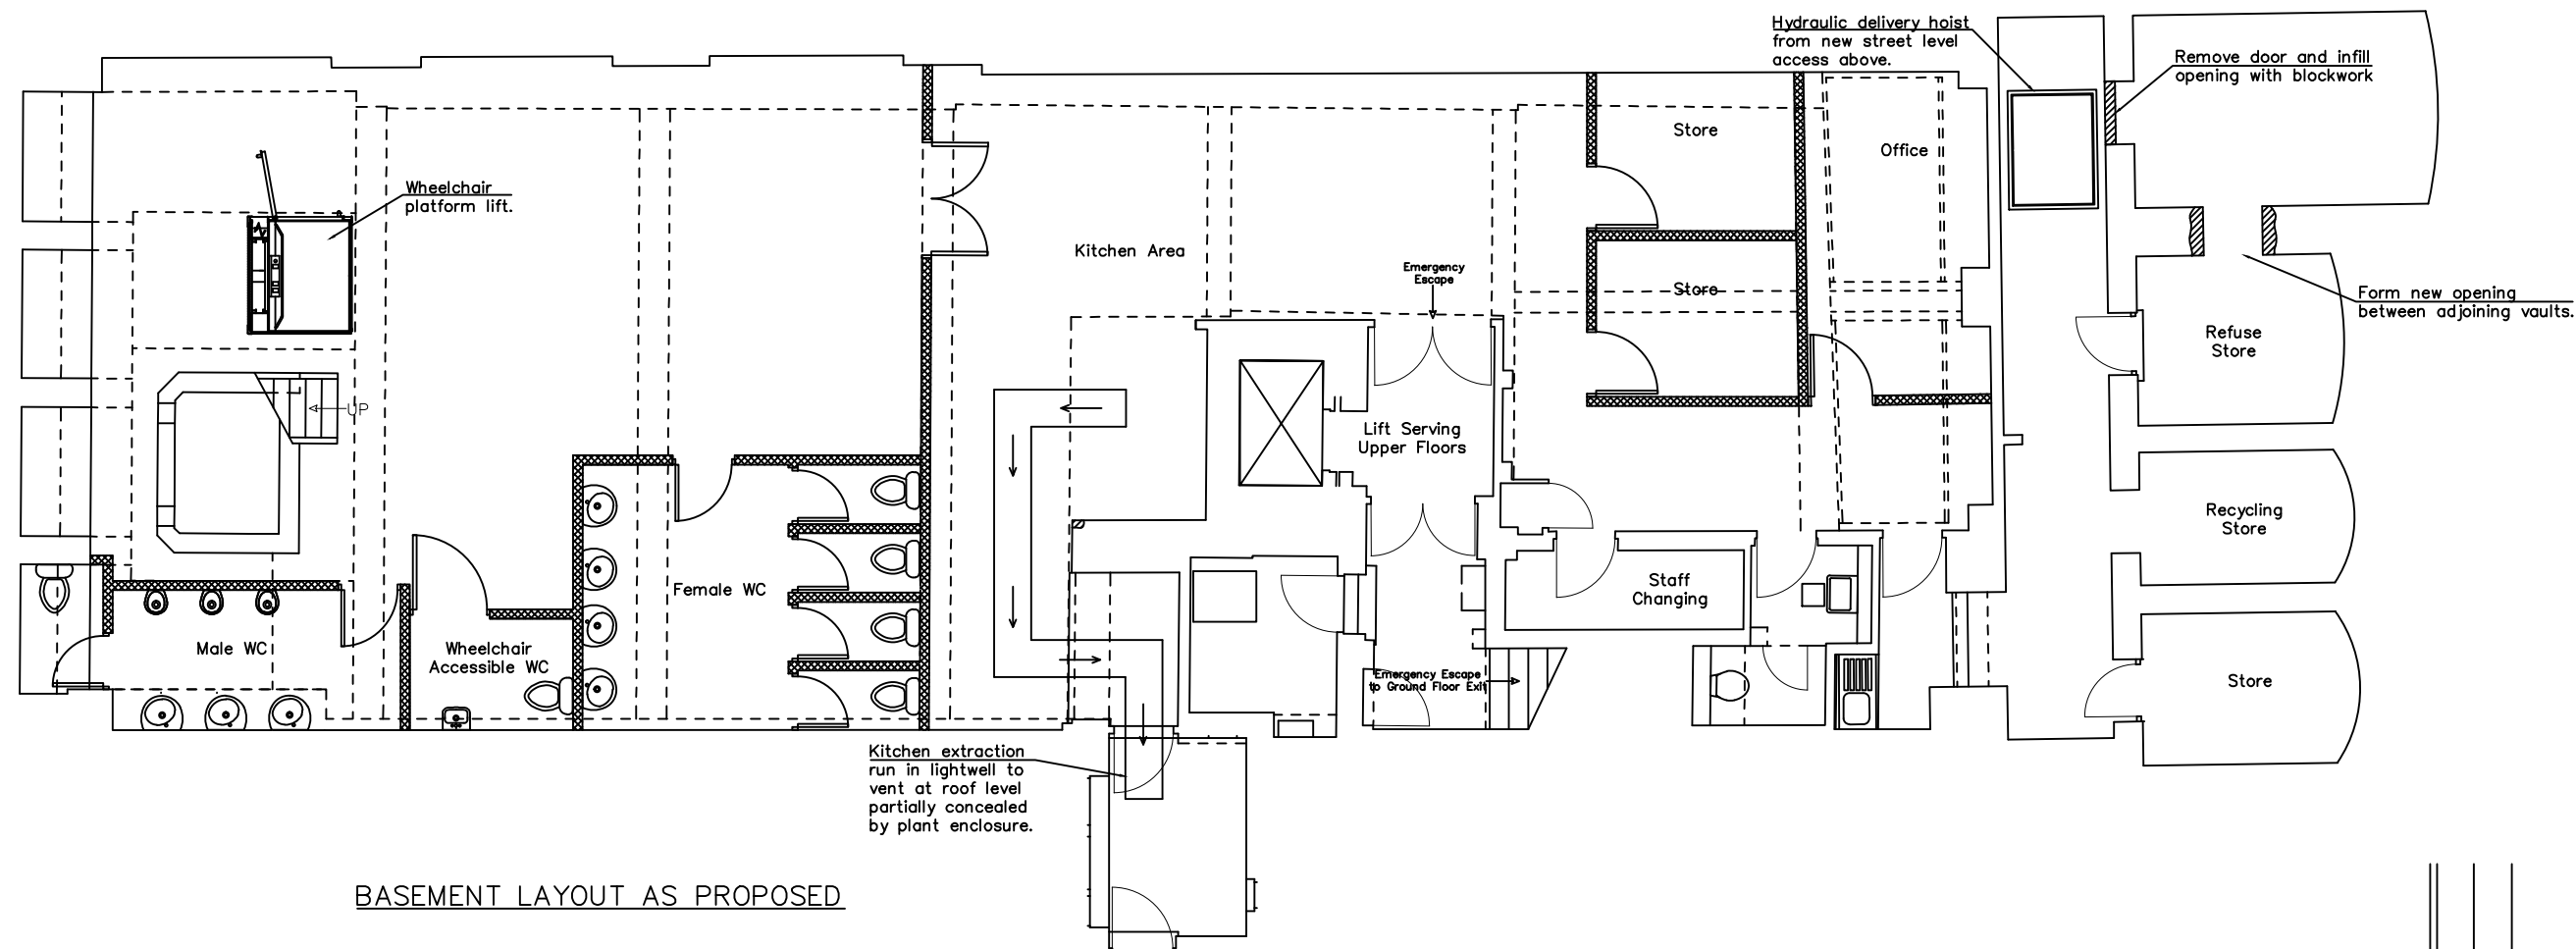

BASEMENT LAYOUT AS PROPOSED

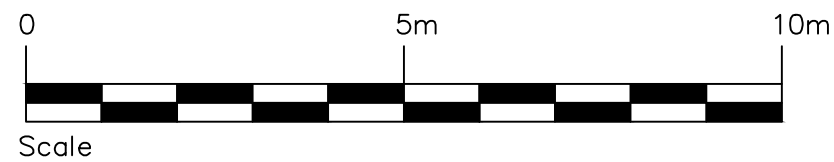

Rev: Date: Description:		
 Project & Building Consultancy Dorland House 14-16 Regent Street London SW1Y 4PH Tel: 020 7747 8847 Fax: 020 7747 8845		
CLIENT: LCH Group		
PROJECT: 369 Euston Road, London W1		
TITLE: Basement Layout as Proposed		
SCALE: A3 1:100	DATE: 23.04.10	DRAWN: DJG CHECKED: —
DRAWING NUMBER: 003		REV: —