



NOTES:
No dimensions are to be scaled from this drawing. All dimensions are to be checked on site, where discrepancy occurs between specification and drawings the contract administrator must be notified.

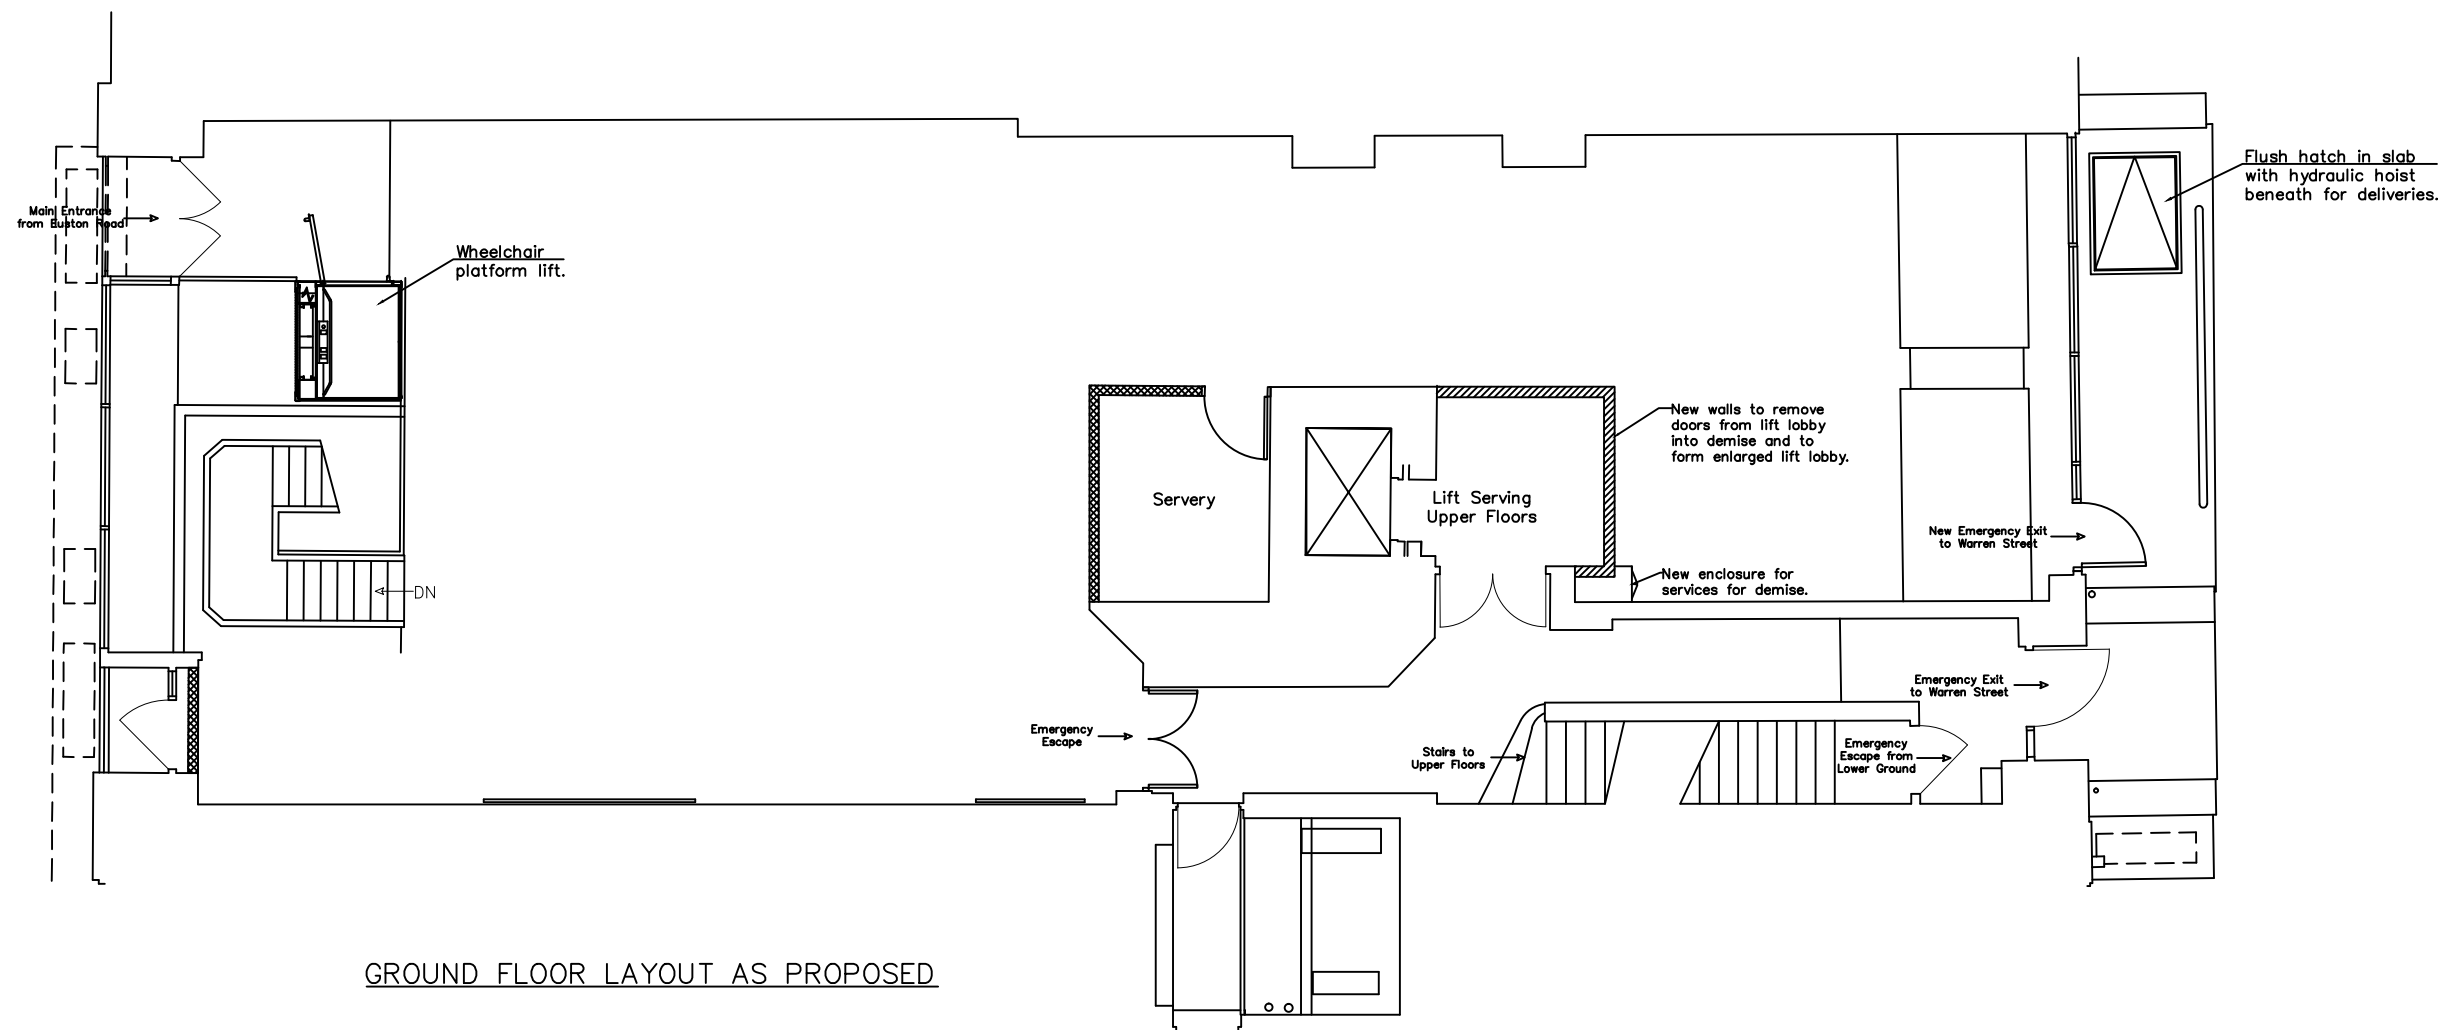

GROUND FLOOR LAYOUT AS PROPOSED

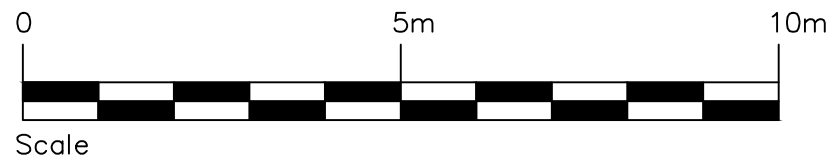

Rev:		Date:	Description:
project & Building Consultancy		Dorland House 14-16 Regent Street London SW1Y 4PH Tel: 020 7747 8847 Fax: 020 7747 8845	
CLIENT:		LCH Group	
PROJECT:		369 Euston Road, London W1	
TITLE:		Ground Floor Layout as Proposed	
SCALE: A3	DATE:	DRAWN:	DJG
1:100	23.04.10	CHECKED:	—
DRAWING NUMBER:		REV:	
103		—	