



NOTES:  
No dimensions are to be scaled from this drawing. All dimensions are to be checked on site, where discrepancy occurs between specification and drawings the contract administrator must be notified.

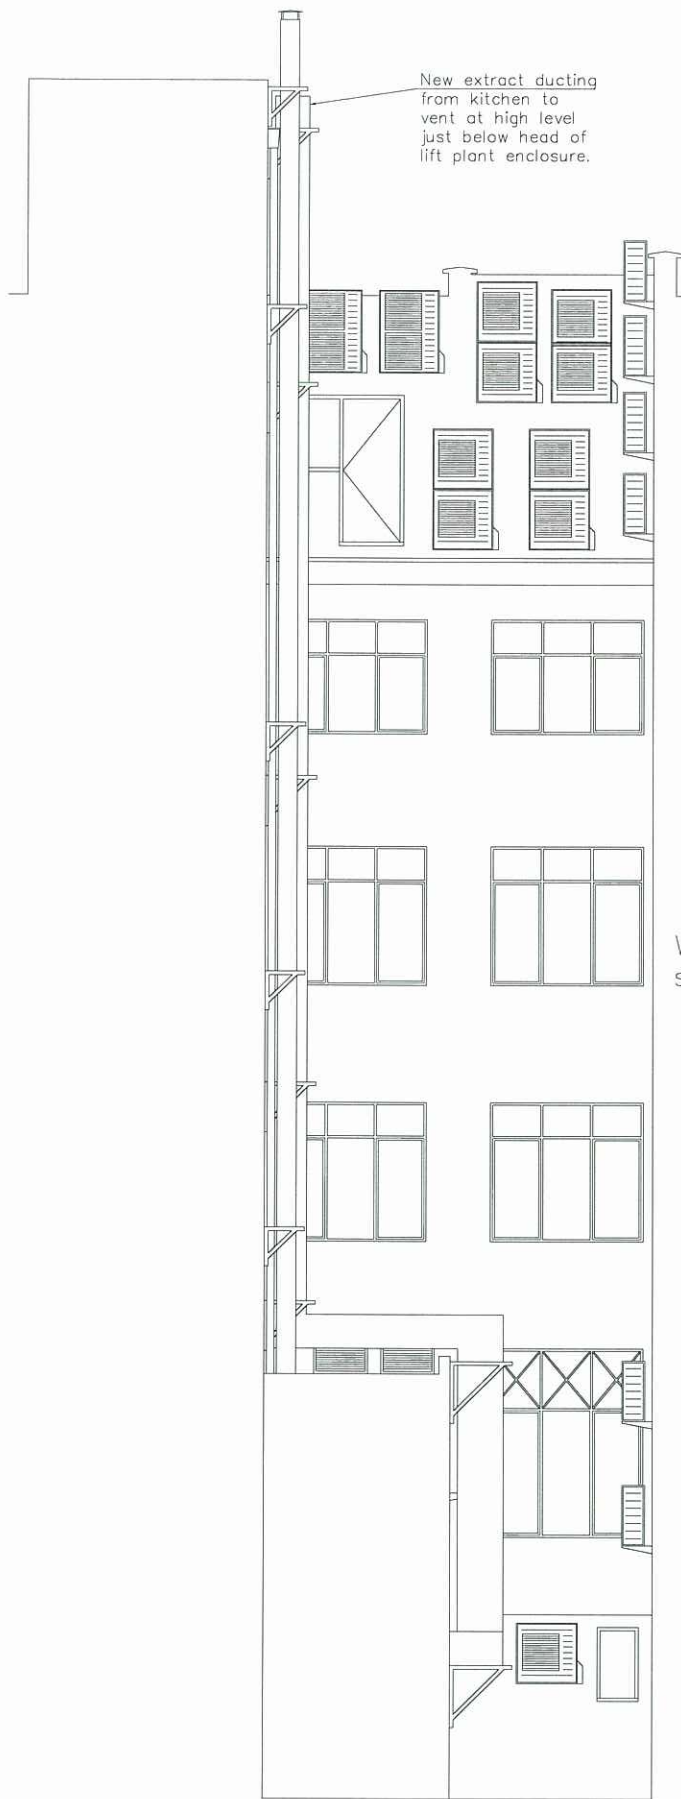


Windows on south side serving staircases only.


LIGHTWELL ELEVATIONS  
SOUTH SIDE AS PROPOSED

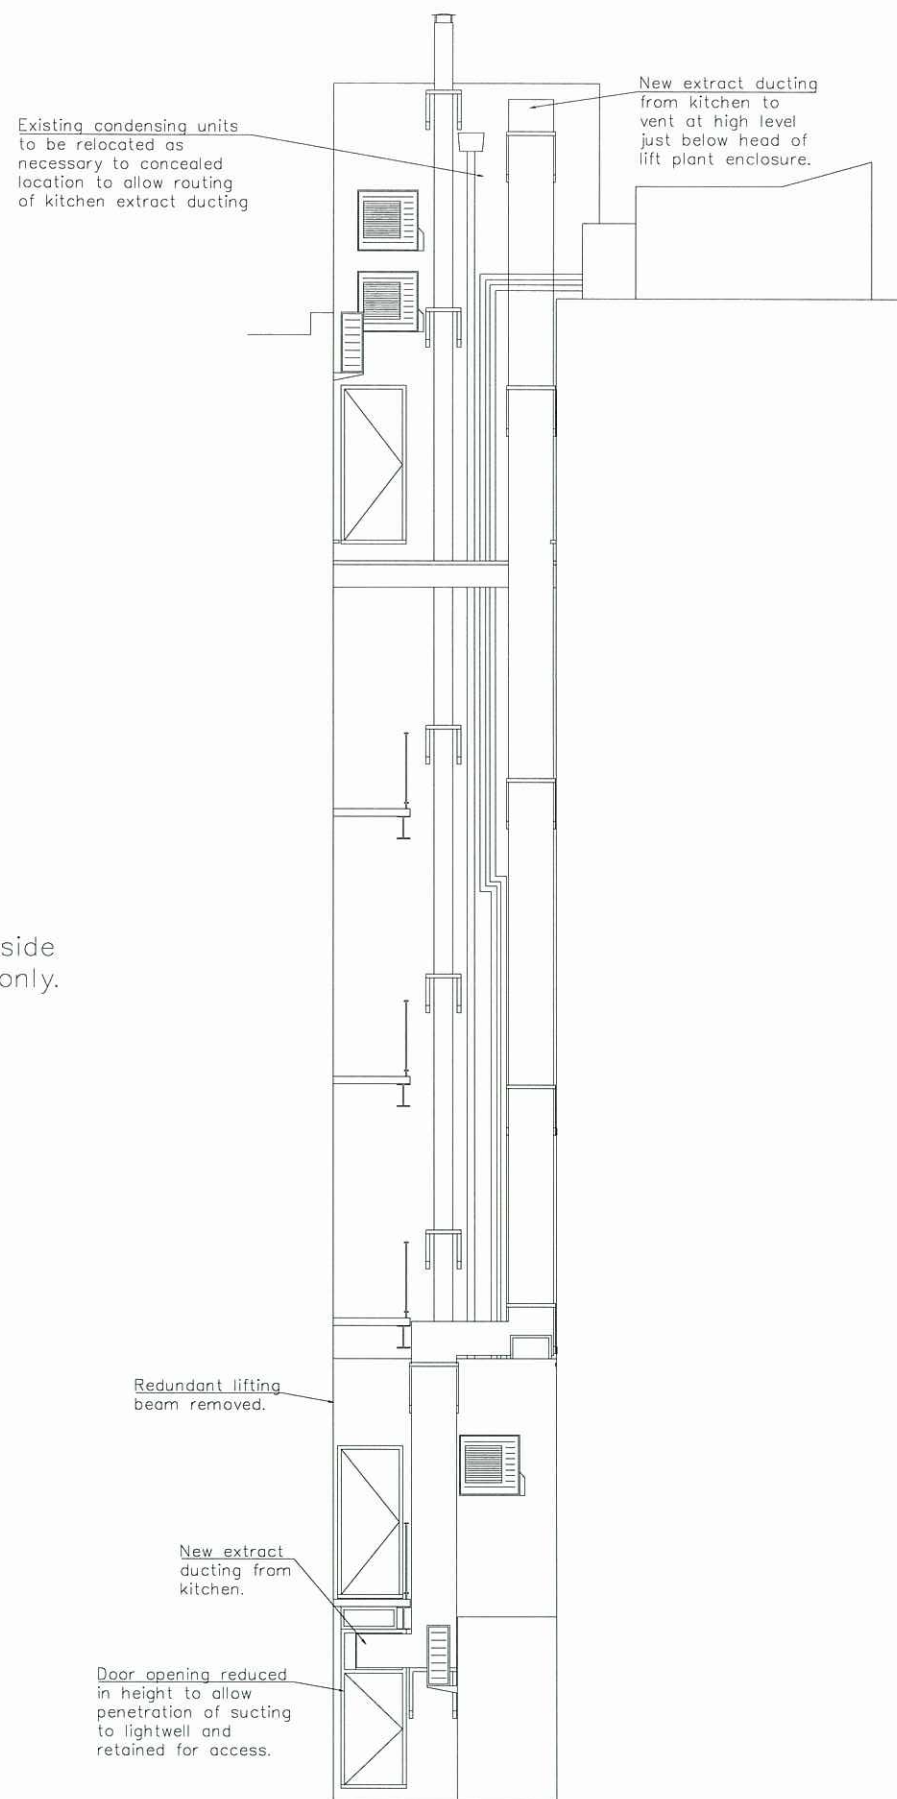

LIGHTWELL ELEVATIONS  
EAST SIDE AS PROPOSED

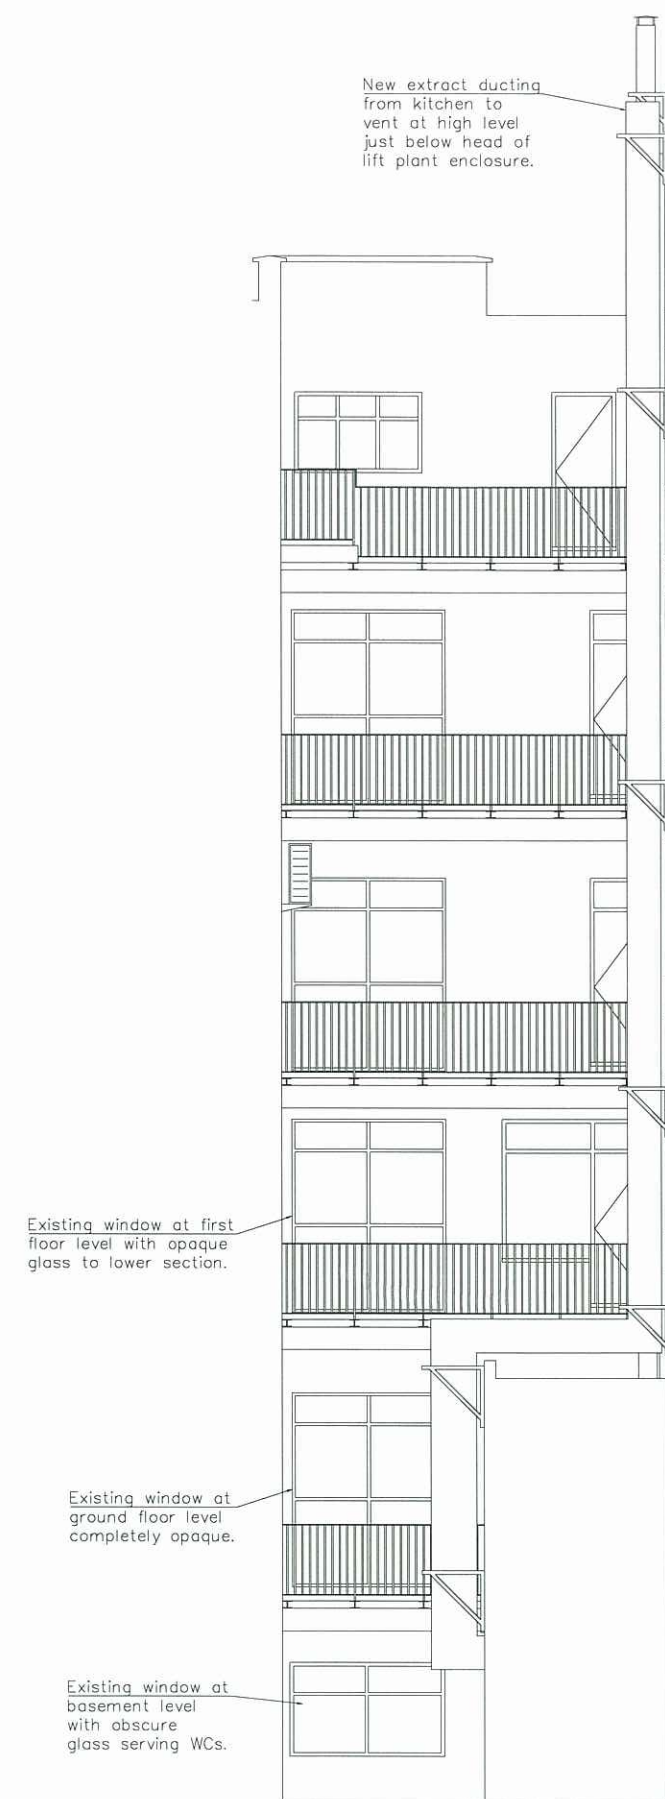

LIGHTWELL ELEVATIONS  
NORTH SIDE AS PROPOSED

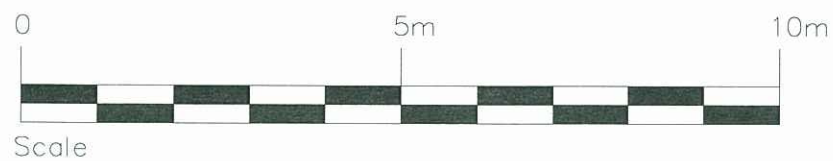

Rev: Date: Description:

**pbc** Project & Building Consultancy  
Dorland House  
14-16 Regent Street  
London SW1Y 4PH  
Tel: 020 7747 8847  
Fax: 020 7747 8845

**CLIENT:**  
LCH Group

**PROJECT:**  
369 Euston Road, London W1

**TITLE:**  
Lightwell Elevations as Proposed

<b>SCALE:</b> @A3 1:100	<b>DATE:</b> 23.04.10	<b>DRAWN:</b> DJG <b>CHECKED:</b> —
----------------------------	--------------------------	--

<b>DRAWING NUMBER:</b> 403	<b>REV:</b> —
-------------------------------	------------------