



NOTES:
No dimensions are to be scaled from this drawing. All dimensions are to be checked on site, where discrepancy occurs between specification and drawings the contract administrator must be notified.

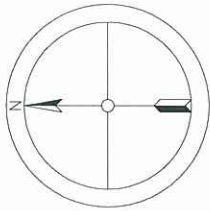


Orientation
for lightwell
elevations.

EUSTON ROAD

WARREN STREET

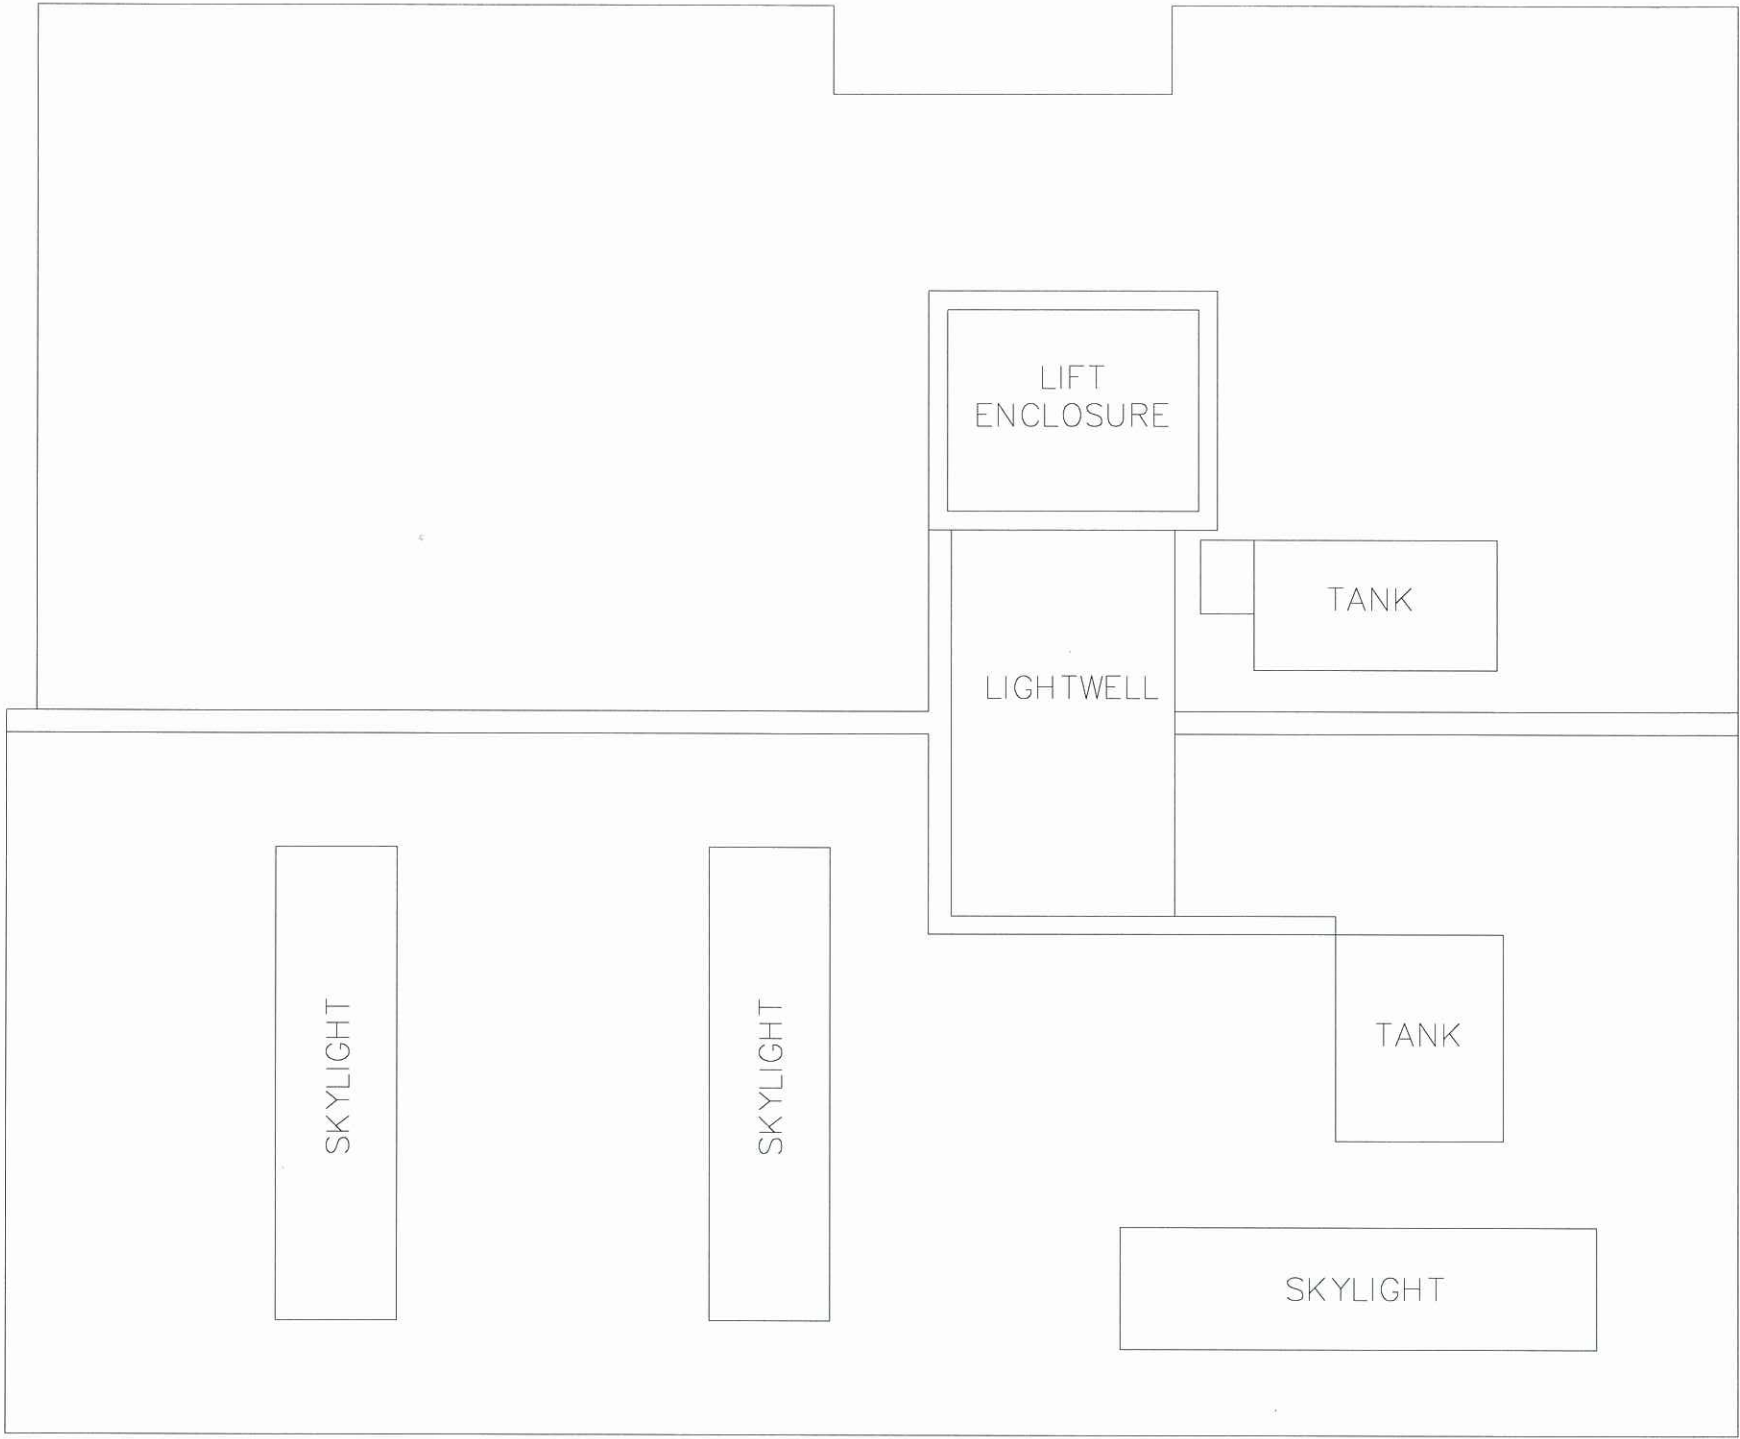

ROOF LAYOUT AS EXISTING – FOR ORIENTATION

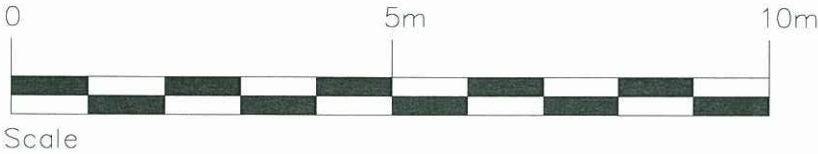

Rev: Date: Description:		
<div><div><div>pbc</div><div>Project & Building Consultancy Dorland House 14-16 Regent Street London SW1Y 4PH Tel: 020 7747 8847 Fax: 020 7747 8845</div></div><div>CLIENT: LCH Group</div><div>PROJECT: 369 Euston Road, London W1</div><div>TITLE: Roof Layout as Existing</div><div>SCALE: @A3 1:100</div><div>DATE: 23.04.10</div><div>DRAWN: DJG CHECKED: —</div><div>DRAWING NUMBER: 301</div><div>REV: —</div></div>		