


NOTES:
No dimensions are to be scaled from this drawing. All dimensions are to be checked on site, where discrepancy occurs between specification and drawings the contract administrator must be notified.



PART ELEVATION TO WARREN STREET AS EXISTING

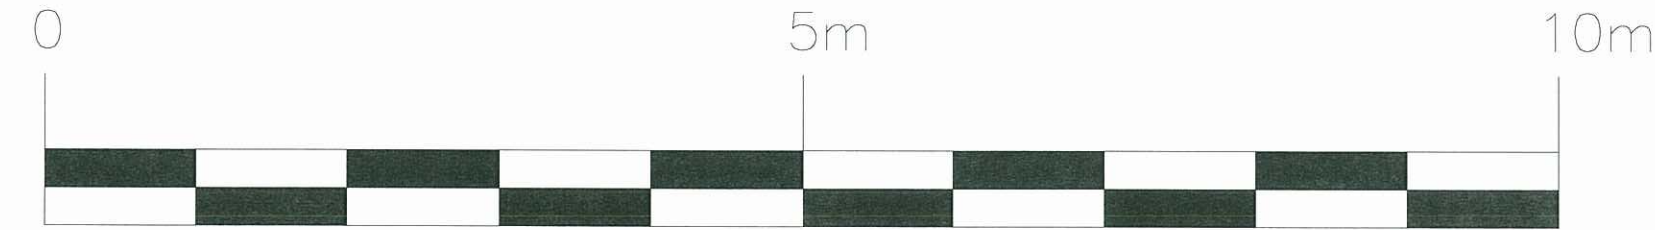

Scale

Rev:		Date:	Description:
pbc Project & Building Consultancy Derland House 14-16 Regent Street London SW1Y 4PH Tel: 020 7747 8847 Fax: 020 7747 8845 CLIENT: LCH Group PROJECT: 369 Euston Road, London W1 TITLE: Existing Warren Street Elevation SCALE: @A3 1:50 DATE: 23.04.10 DRAWN: DJG CHECKED: — DRAWING NUMBER: 201 REV: —			