



EUSTON ROAD

WARREN STREET

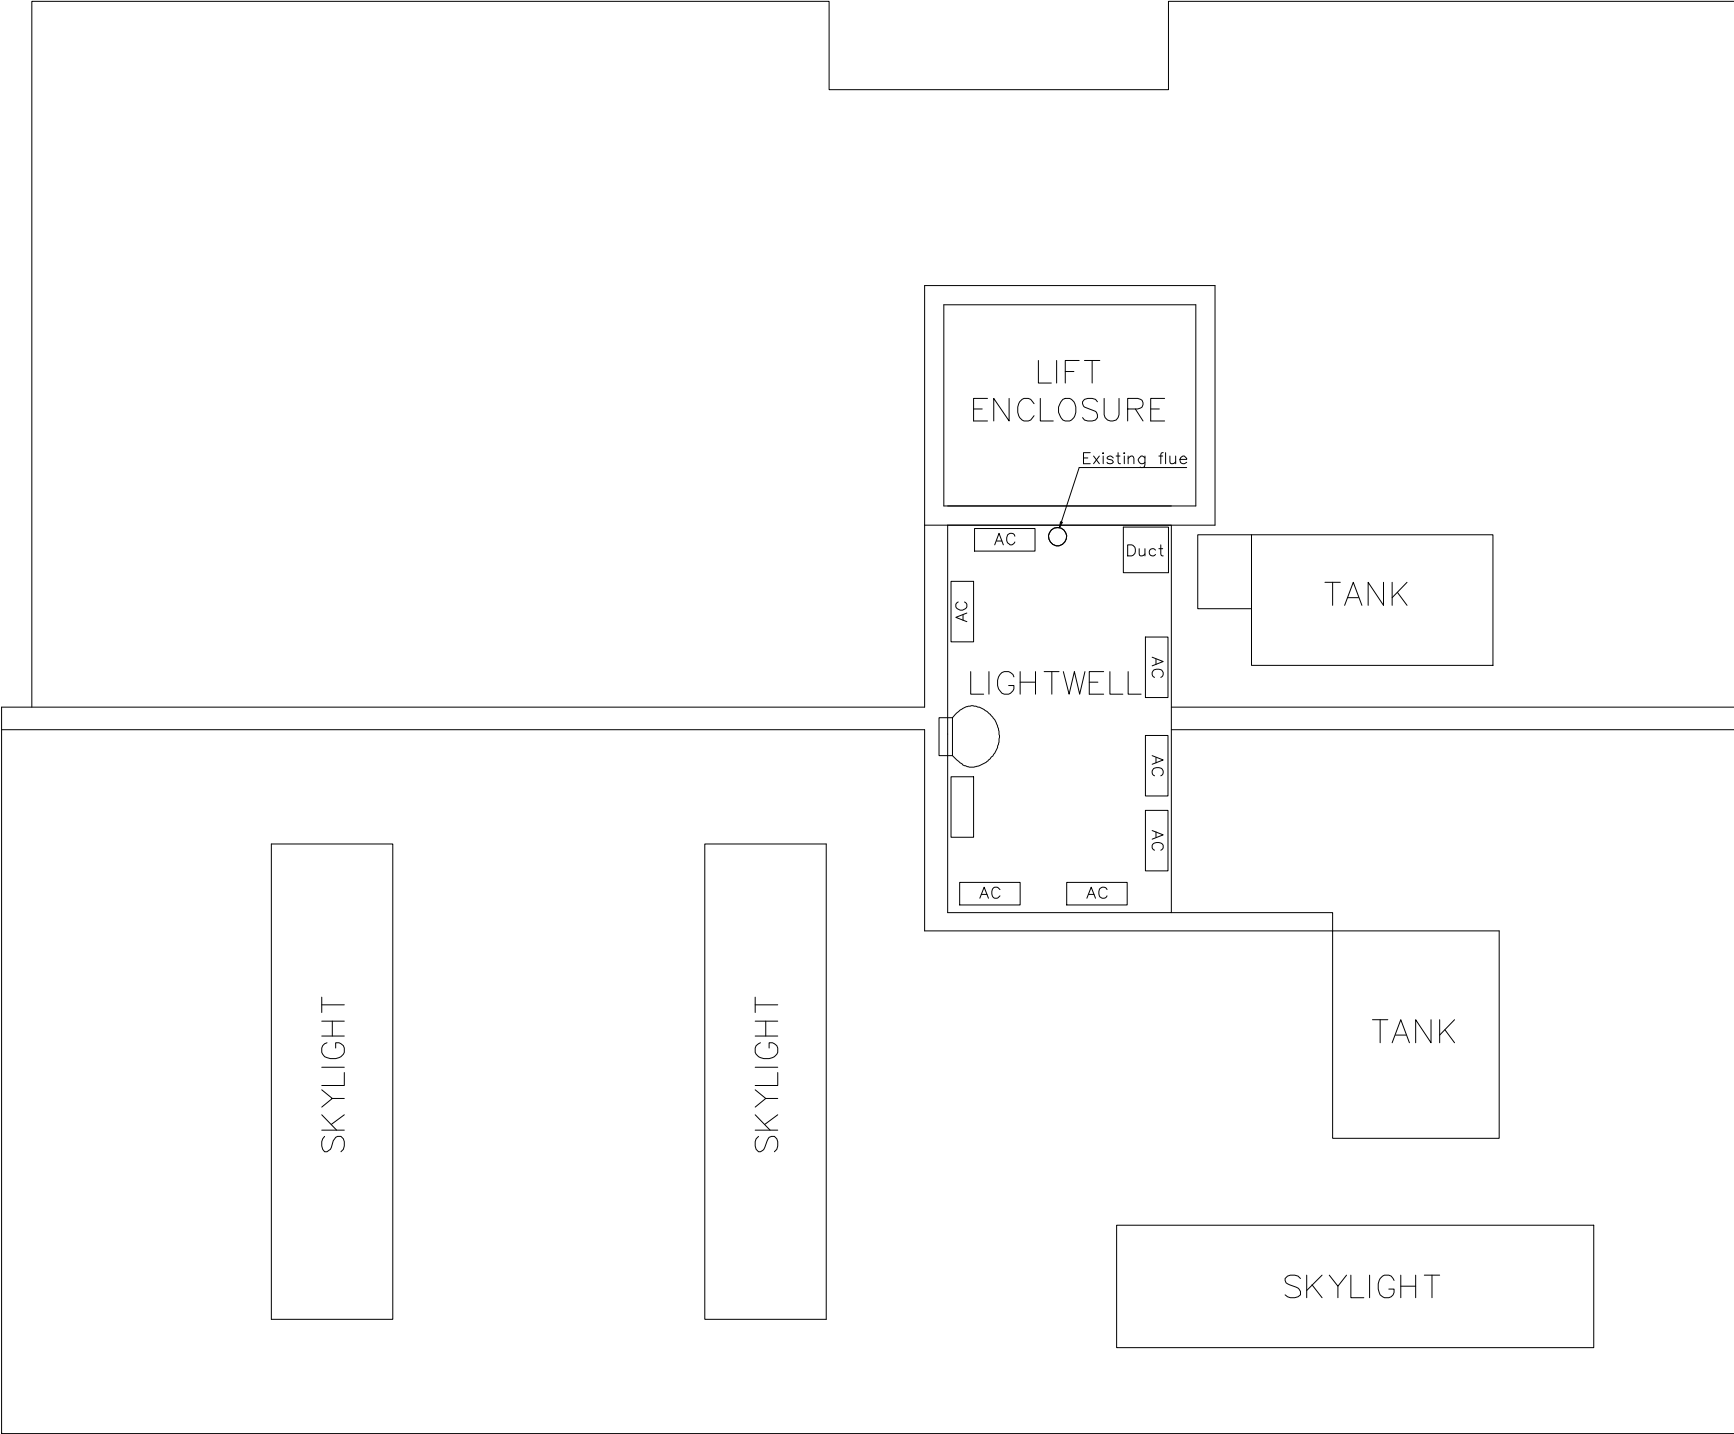


ROOF LAYOUT AS PROPOSED – FOR ORIENTATION

NOTES:  
No dimensions are to be scaled from this drawing. All dimensions are to be checked on site, where discrepancy occurs between specification and drawings the contract administrator must be notified.

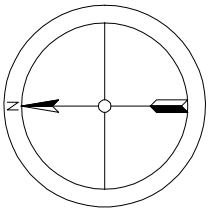

Orientation  
for lightwell  
elevations.

A	30.06.10	Lightwell fixtures added
Rev:	Date:	Description:

<div><div></div><div><div>Project &amp; Building Consultancy</div><div>Dorland House</div><div>14–16 Regent Street</div><div>London SW1Y 4PH</div><div>Tel: 020 7747 8847</div><div>Fax: 020 7747 8845</div></div></div>		
<b>CLIENT:</b> LCH Group		
<b>PROJECT:</b> 369 Euston Road, London W1		
<b>TITLE:</b> Roof Layout as Proposed		
SCALE: @A3 1:100	<b>DATE:</b> 28.06.10	<b>DRAWN:</b> DJG <b>CHECKED:</b> —
<b>DRAWING NUMBER:</b> 303		<b>REV:</b> A

