

Notes

Revisions

Monique van den Hurk
24 The Lane, London
SE3 9SL
07960 99 46 01

Alterations to
47a Fitzroy Road NW1 8TP

Drawing Title
Front Area Door Elevations

Scale bar


Scale 1:25 @ A3

Status Planning Proposal


First Issued

Job No. I/C Dwg. No. / 003

Rev.

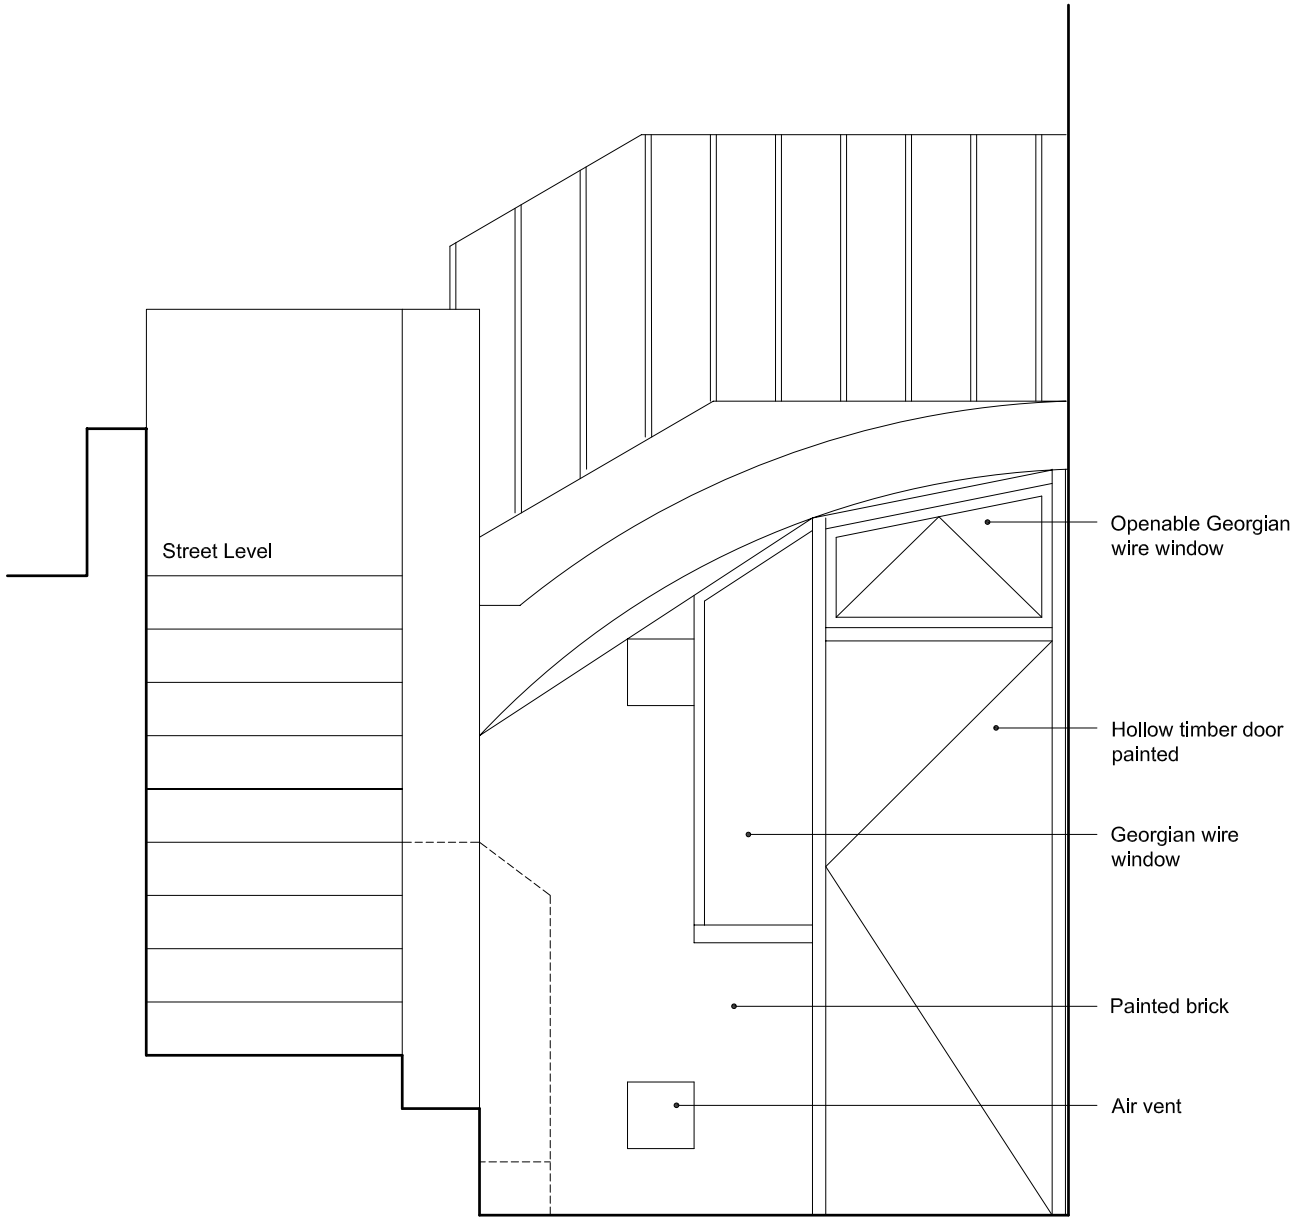

Existing Elevation

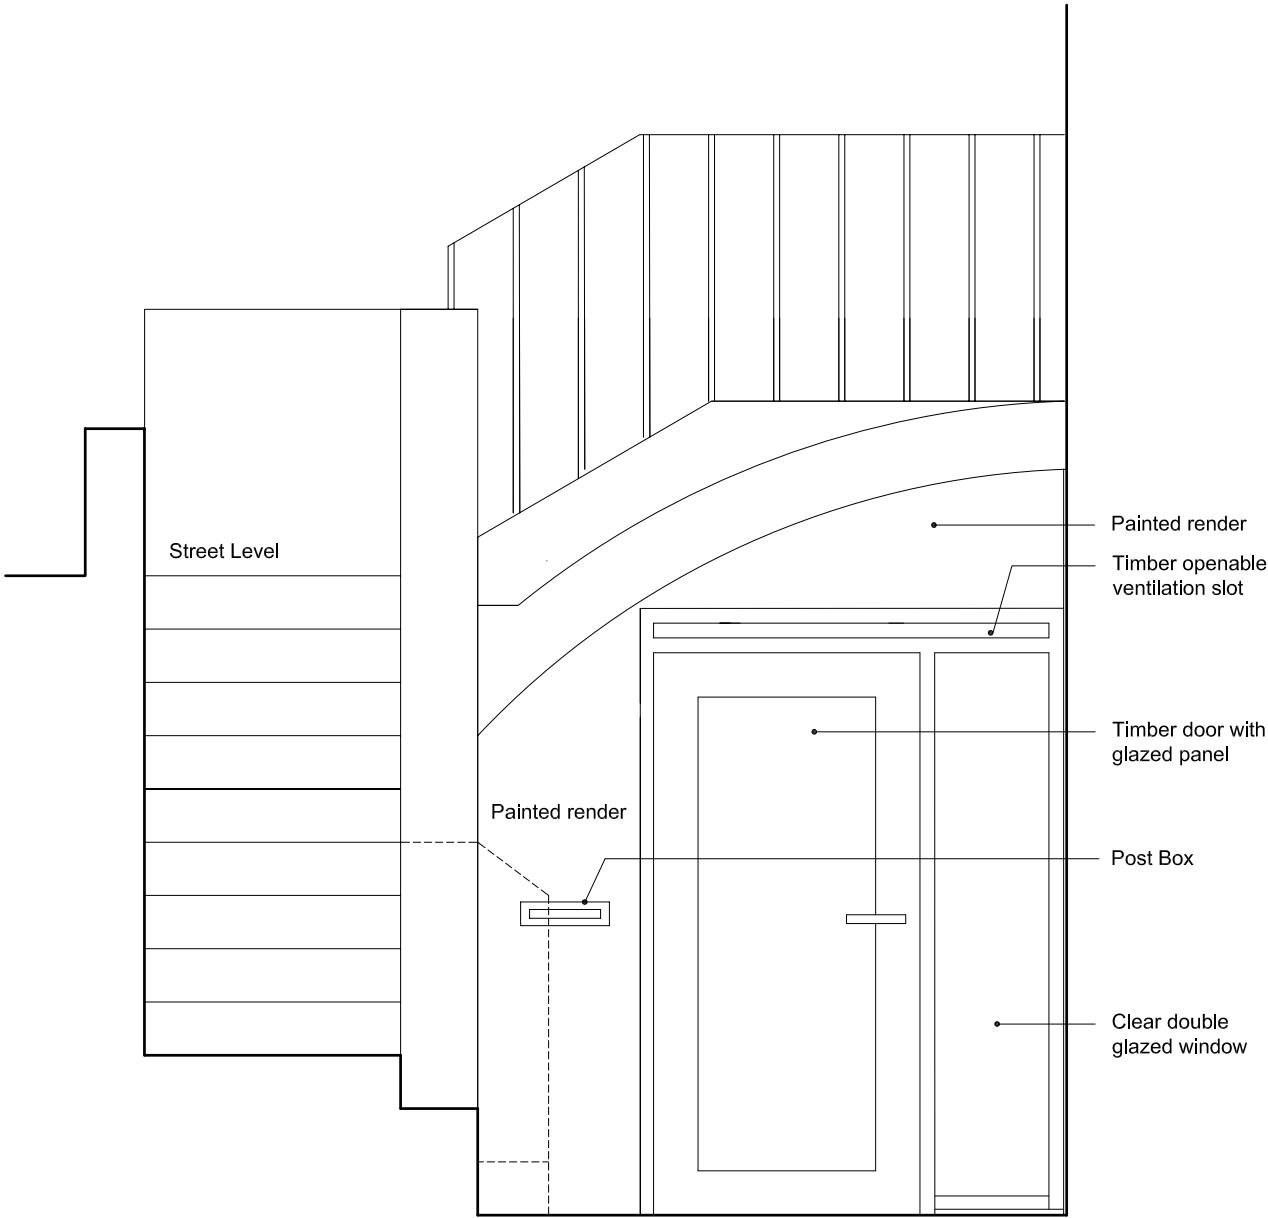

Proposed Elevation

All timber to be painted - grey