



CROSS SECTION THROUGH GATEHOUSE
EXISTING LEVEL SURVEY

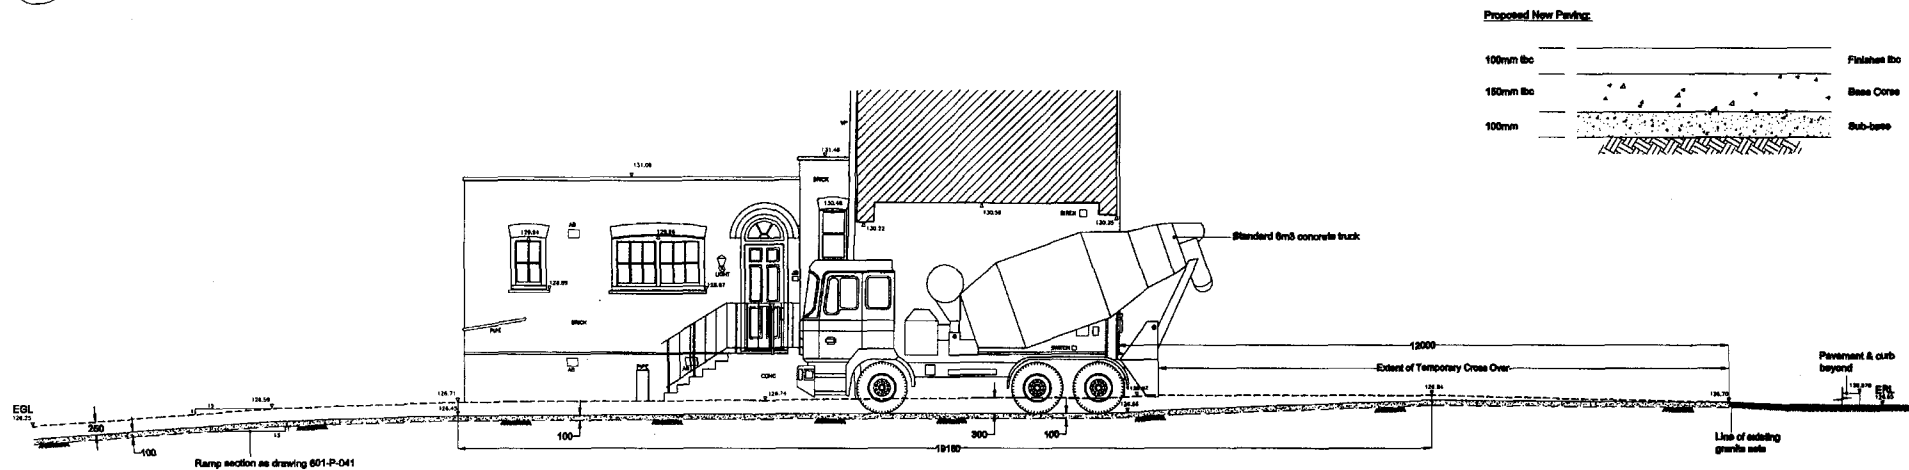

CROSS SECTION THROUGH GATEHOUSE
PROPOSED ACCESS ALTERATIONS

Name:	Rev. No. Description	WITANHURST CONSTRUCTION MANAGEMENT LTD. THE GATEHOUSE, 41 HIGHGATE WEST HILL, LONDON, N6 6LS. Tel: 0207 209 0176 Fax: 0207 209 6457 Email: wcm@witanhurst.com	Client: Project: WITANHURST HOUSE, 41 HIGHGATE WEST HILL, LONDON, N6 6LS.	Title: GATEHOUSE SECTION SURVEY SITE ACCESS Date: 17-08-10 Drawing No: 601-SK-069 Rev: 001
--------------	-----------------------------	--	--	--

Overall Construction Programme

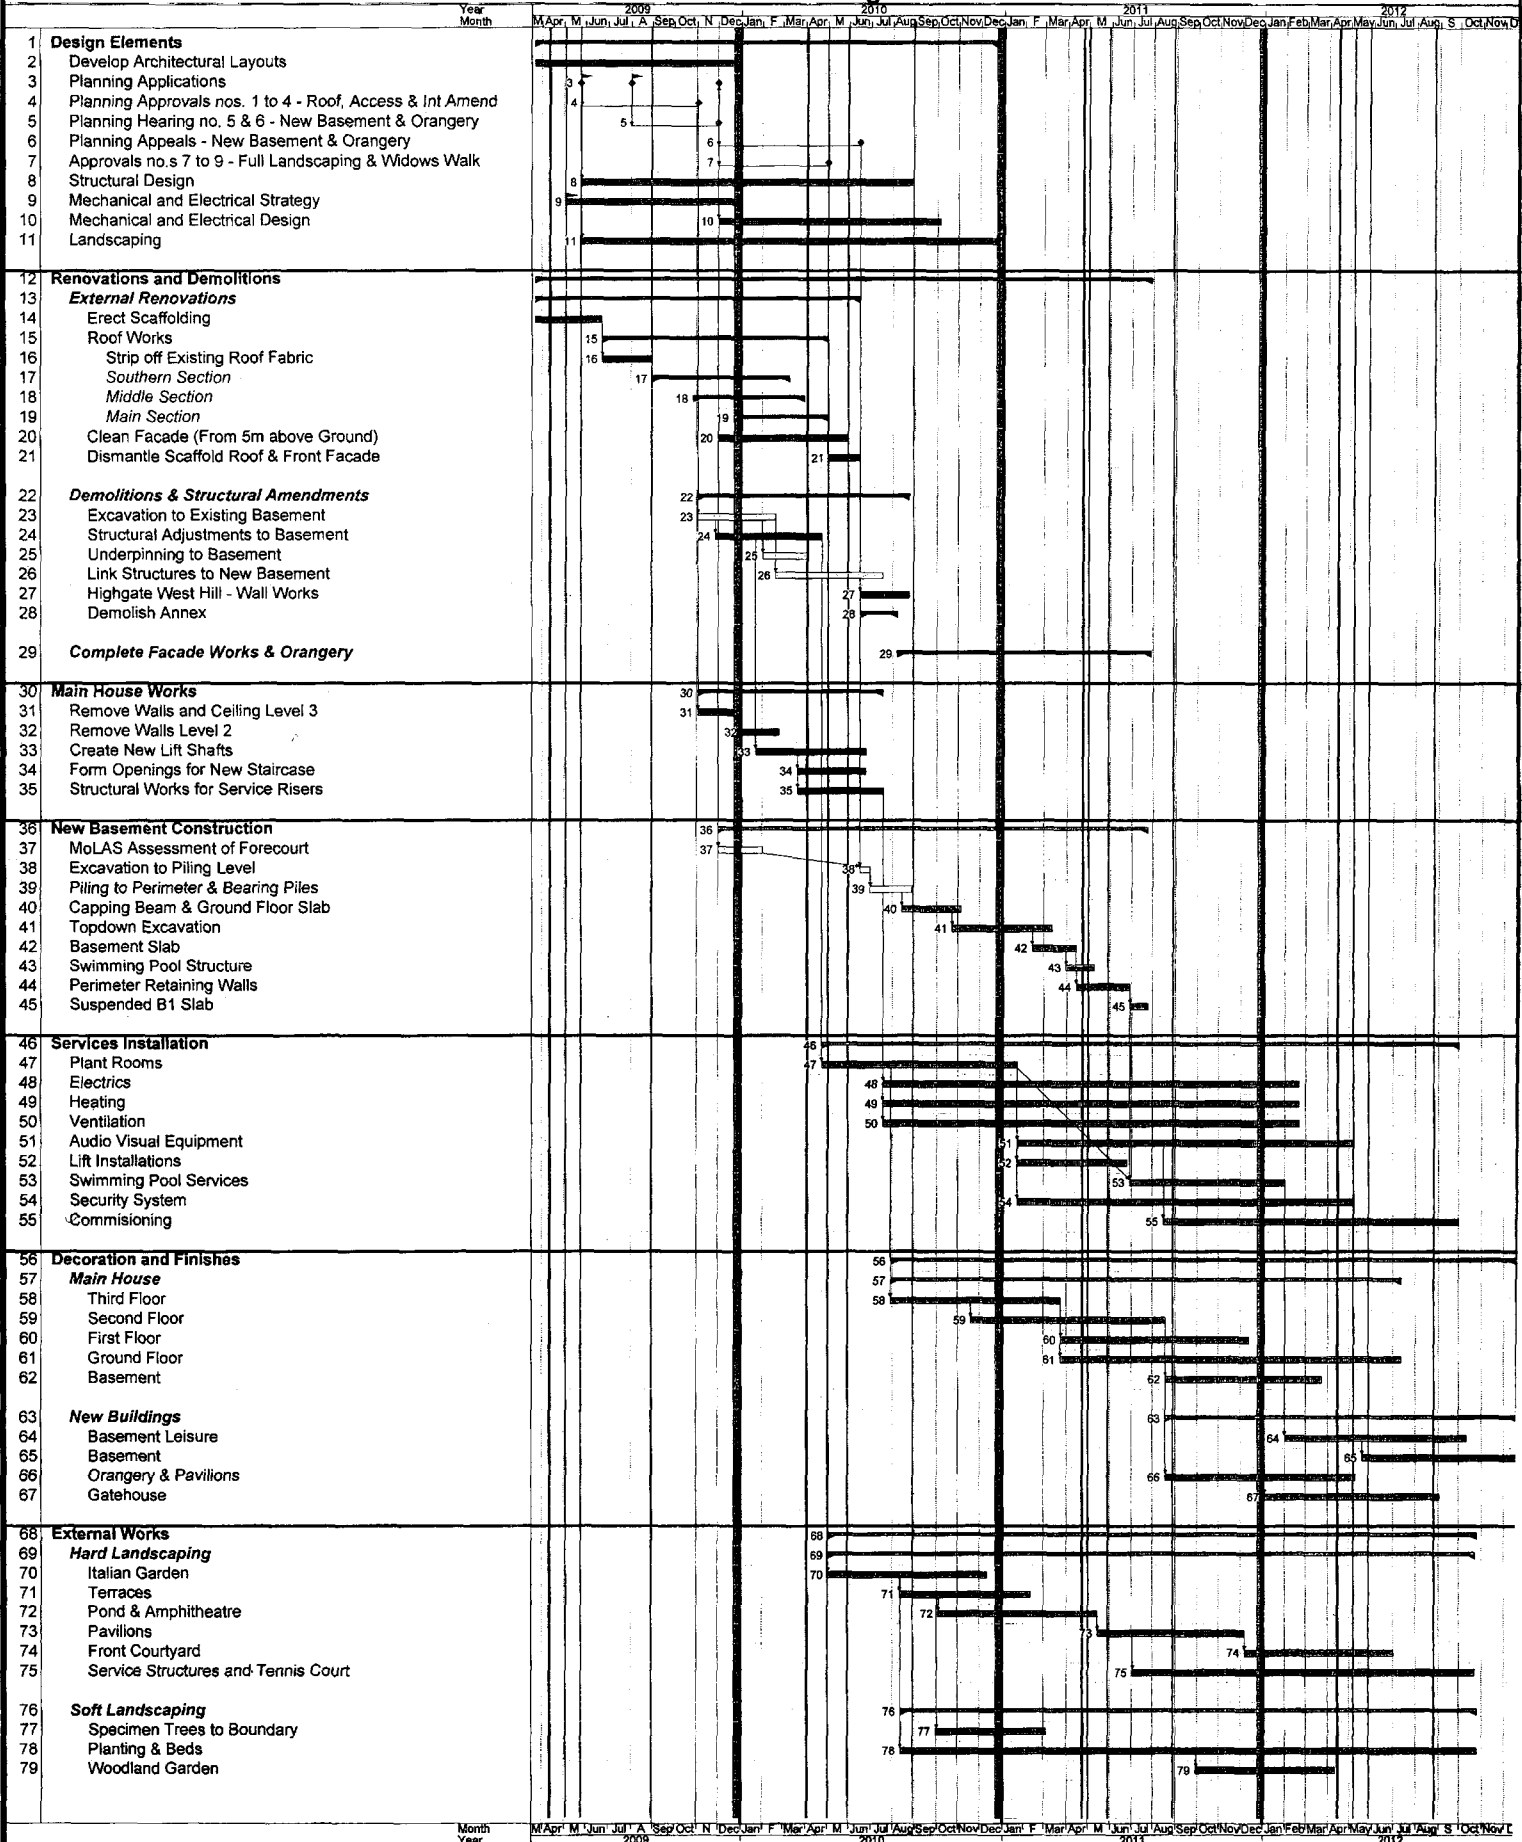

Activities

Design	Refurbish Works	Roofing	Groundworks	Structural Amend	Sub-structure
Piling	Mech & Electric	Internal Finish	Landscaping		

Prog No. WIT/P01

Revision 5

Rev.Date 15/Jan/2010

Date 19/Mar/2009

File Ref: c:\documents and settings\witanhurst\programmes\witanhurst overall programme gantt (5).pdt Drawn by: Peter Goring


Notes: Planning Hearing Effects Added

Witanhurst, Highgate West Hill


Average Daily Construction Traffic - Programme Revised

Site Activity	Daily Totals	2009				2010				2011				2012		
		Q1	Q2	Q3	Q4	Q1	Q2	Q3	Q4	Q1	Q2	Q3	Q4	Q1	Q2	Q3
Erect Scaffolding & Roof Works	LGV	4	4	6	6	6	6									
	Skip	3	3	5	3	3	3									
Basement Preparation & Piling	LGV							6	6							
	HGV							15	15							
Topdown Basement Excavation	LGV									2	2					
	HGV									20	20					
Basement Construction	LGV											5	5			
	HGV											10	10			
Restoration & Fit Out	LGV							5	5	5	7	10	10	10	10	10
	HGV							2	2	3	3	4	4	5	5	5
Landscaping	LGV									3	3	5	5	5	5	5
	HGV									2	2	2	2	3	3	3
Average Daily Deliveries Through Gatehouse	LGV	4	4	6	6	6	6	11	11	10	12	20	20	15	15	15
	HGV	3	3	5	3	3	3	17	17	25	25	16	16	8	8	8
Traffic Movements on West Hill																
Automatic Traffic Count March '10	Motor Bike	307	307	307	307	307	307	307	307	307	307	307	307	307	307	307
Daily Total 08.00 to 18.00	Cars	7643	7643	7643	7643	7643	7643	7643	7643	7643	7643	7643	7643	7643	7643	7643
	LGV	759	759	759	759	759	759	759	759	759	759	759	759	759	759	759
	HGV	158	158	158	158	158	158	158	158	158	158	158	158	158	158	158
	Bus	120	120	120	120	120	120	120	120	120	120	120	120	120	120	120
Total Prior to Construction		8987	8987	8987	8987	8987	8987	8987	8987	8987	8987	8987	8987	8987	8987	8987
Total Movements with Construction Traffic		9001	9001	9009	9005	9005	9005	9043	9043	9057	9061	9059	9059	9033	9033	9033
Total Peak Daily Deliveries																
	HGV	3	3	10	10	3	3	30	30	45	45	30	30	10	10	10



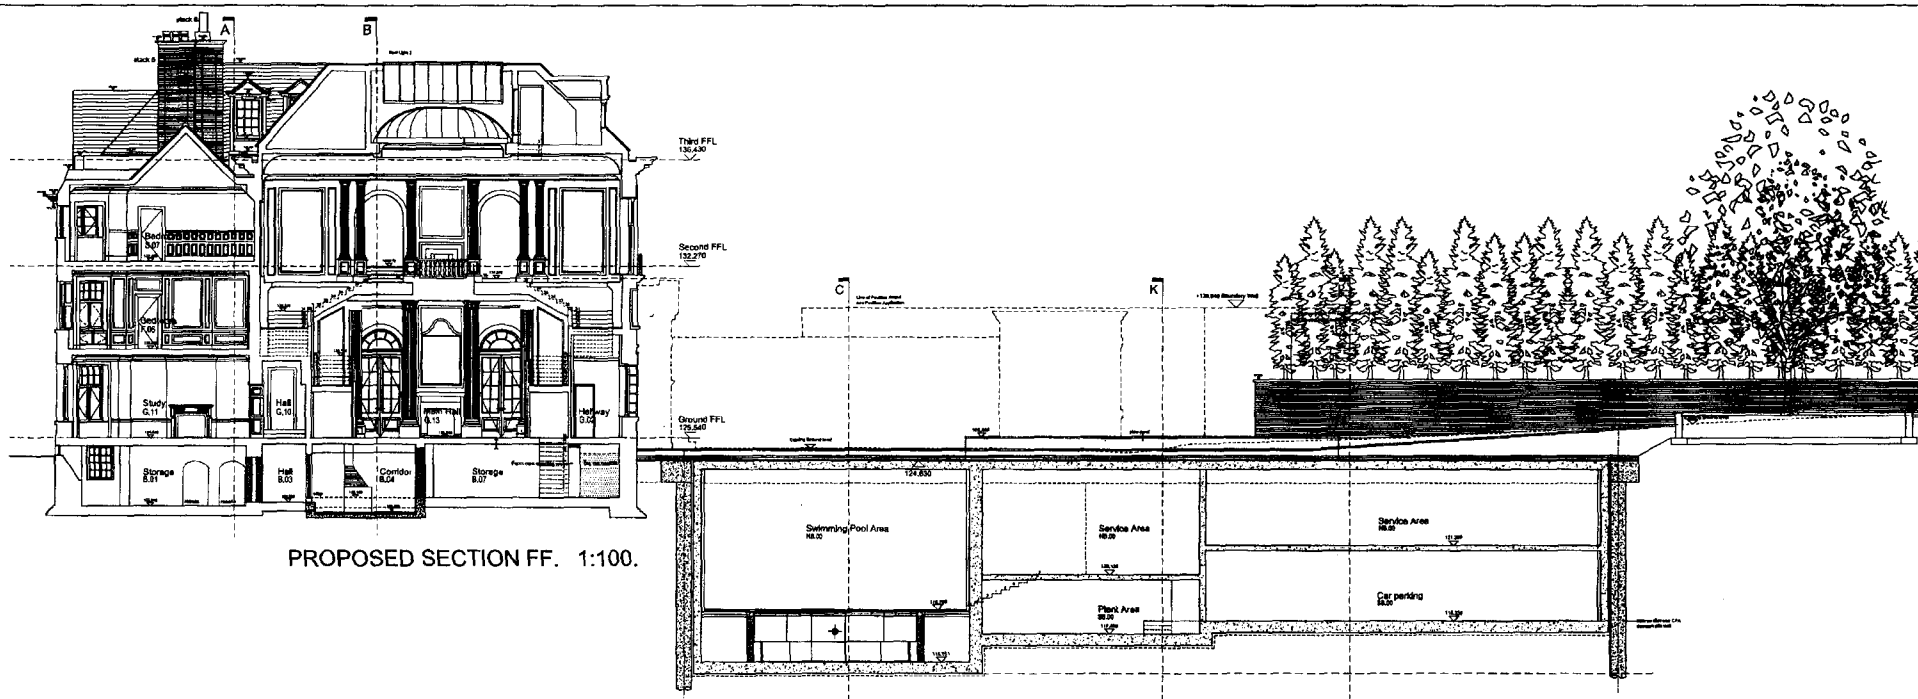

PROPOSED SECTION FF. 1:100.

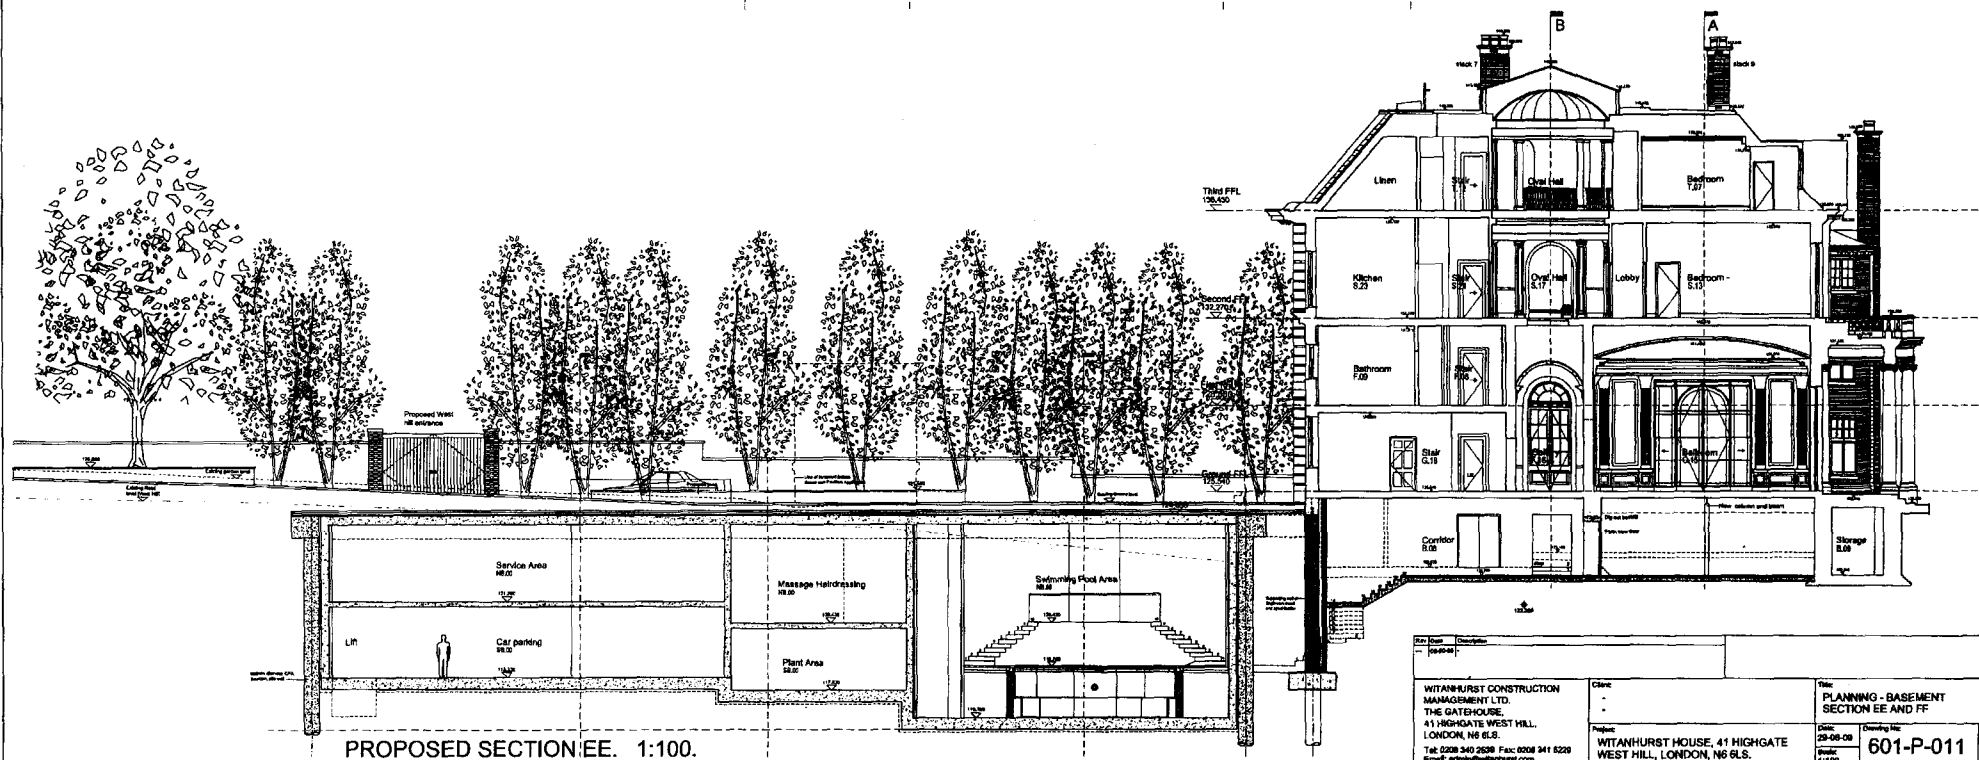

PROPOSED SECTION EE. 1:100.

WITANHURST CONSTRUCTION MANAGEMENT LTD. THE GATEHOUSE, 41 HIGHGATE WEST HILL, LONDON, N6 6LS. Tel: 0208 340 2638 Fax: 0208 341 8228 Email: admin@witanhurst.com	Client: - Project: WITANHURST HOUSE, 41 HIGHGATE WEST HILL, LONDON, N6 6LS.	Title: PLANNING - BASEMENT SECTION EE AND FF Date: 29-08-08 Drawing No: 601-P-011 Scale: 1:100 Rev: _000
---	---	--

DATED

17th May

2010

(1) SAFRAN HOLDINGS LIMITED

and

**(2) THE MAYOR AND BURGESSES OF
THE LONDON BOROUGH OF CAMDEN**

A G R E E M E N T
relating to land known as
WITANHURST
41 HIGHGATE WEST HILL, LONDON N6 6LS
pursuant to Section 106 of the Town and Country Planning
Act 1990 (as amended) and
Section 278 of the Highways Act 1980

Planning Application: 2009/2597/P (Boundary Wall)

Andrew Maughan
Head of Legal Services
London Borough of Camden
Town Hall
Judd Street
London WC1H 9LP

Tel: 020 7974 6007
Fax: 020 7974 2962

CLS/COM/JL/1685.266