
Responsibility is not accepted for errors made by others scaling from this drawing. All construction information should be taken from figured dimensions only





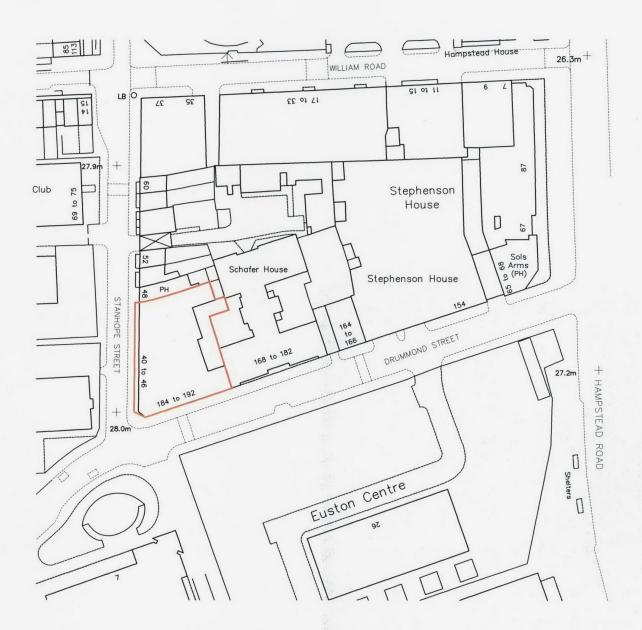

- SITE LOCATION PLAN -

				Rev Description	By Date
Project 184-192 DRUMMOND ST, LONDON, NW1 3HP	Drawn by DRF	Surveyor APW	JUN 2010		
Client ZURICH ASSURANCE LTD LIFE	Scale 1:1250 @ A4			workman	man
Title SITE LOCATION PLAN	Drawing Number L091222-10		Revision	building consultancy	