
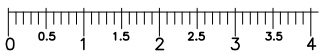


SECTION A - A

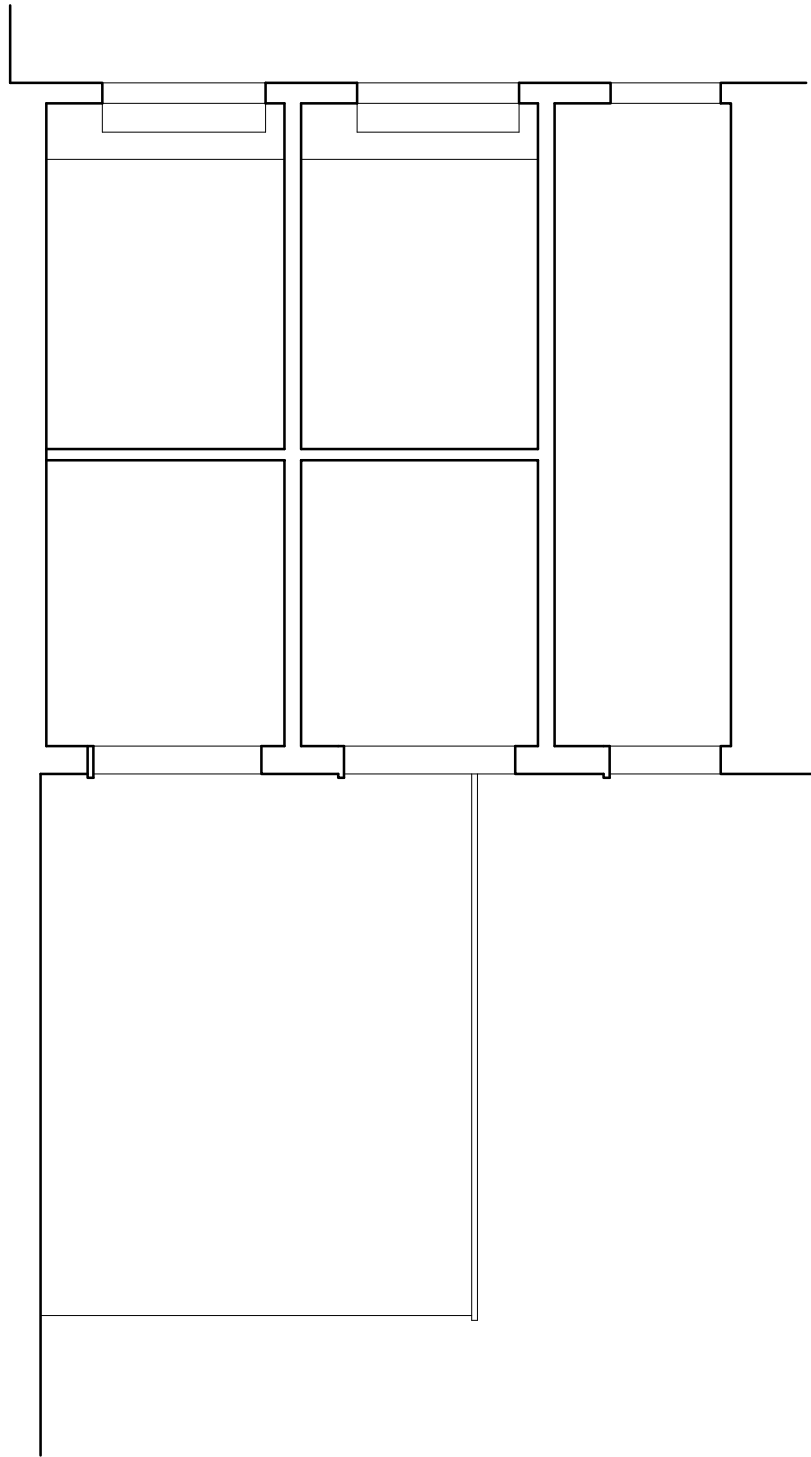

A4

Yiannis Pareas Chartered Architects
82 Mill Lane
London NW6 1NL

Tel 020 7431 5022 fax 020 7435 6571

97 MESSINA AVENUE
LONDON NW6 4LG

SCALE 1:100

SECTION A - A
AS EXISTING

DRAWING NO 403/3