




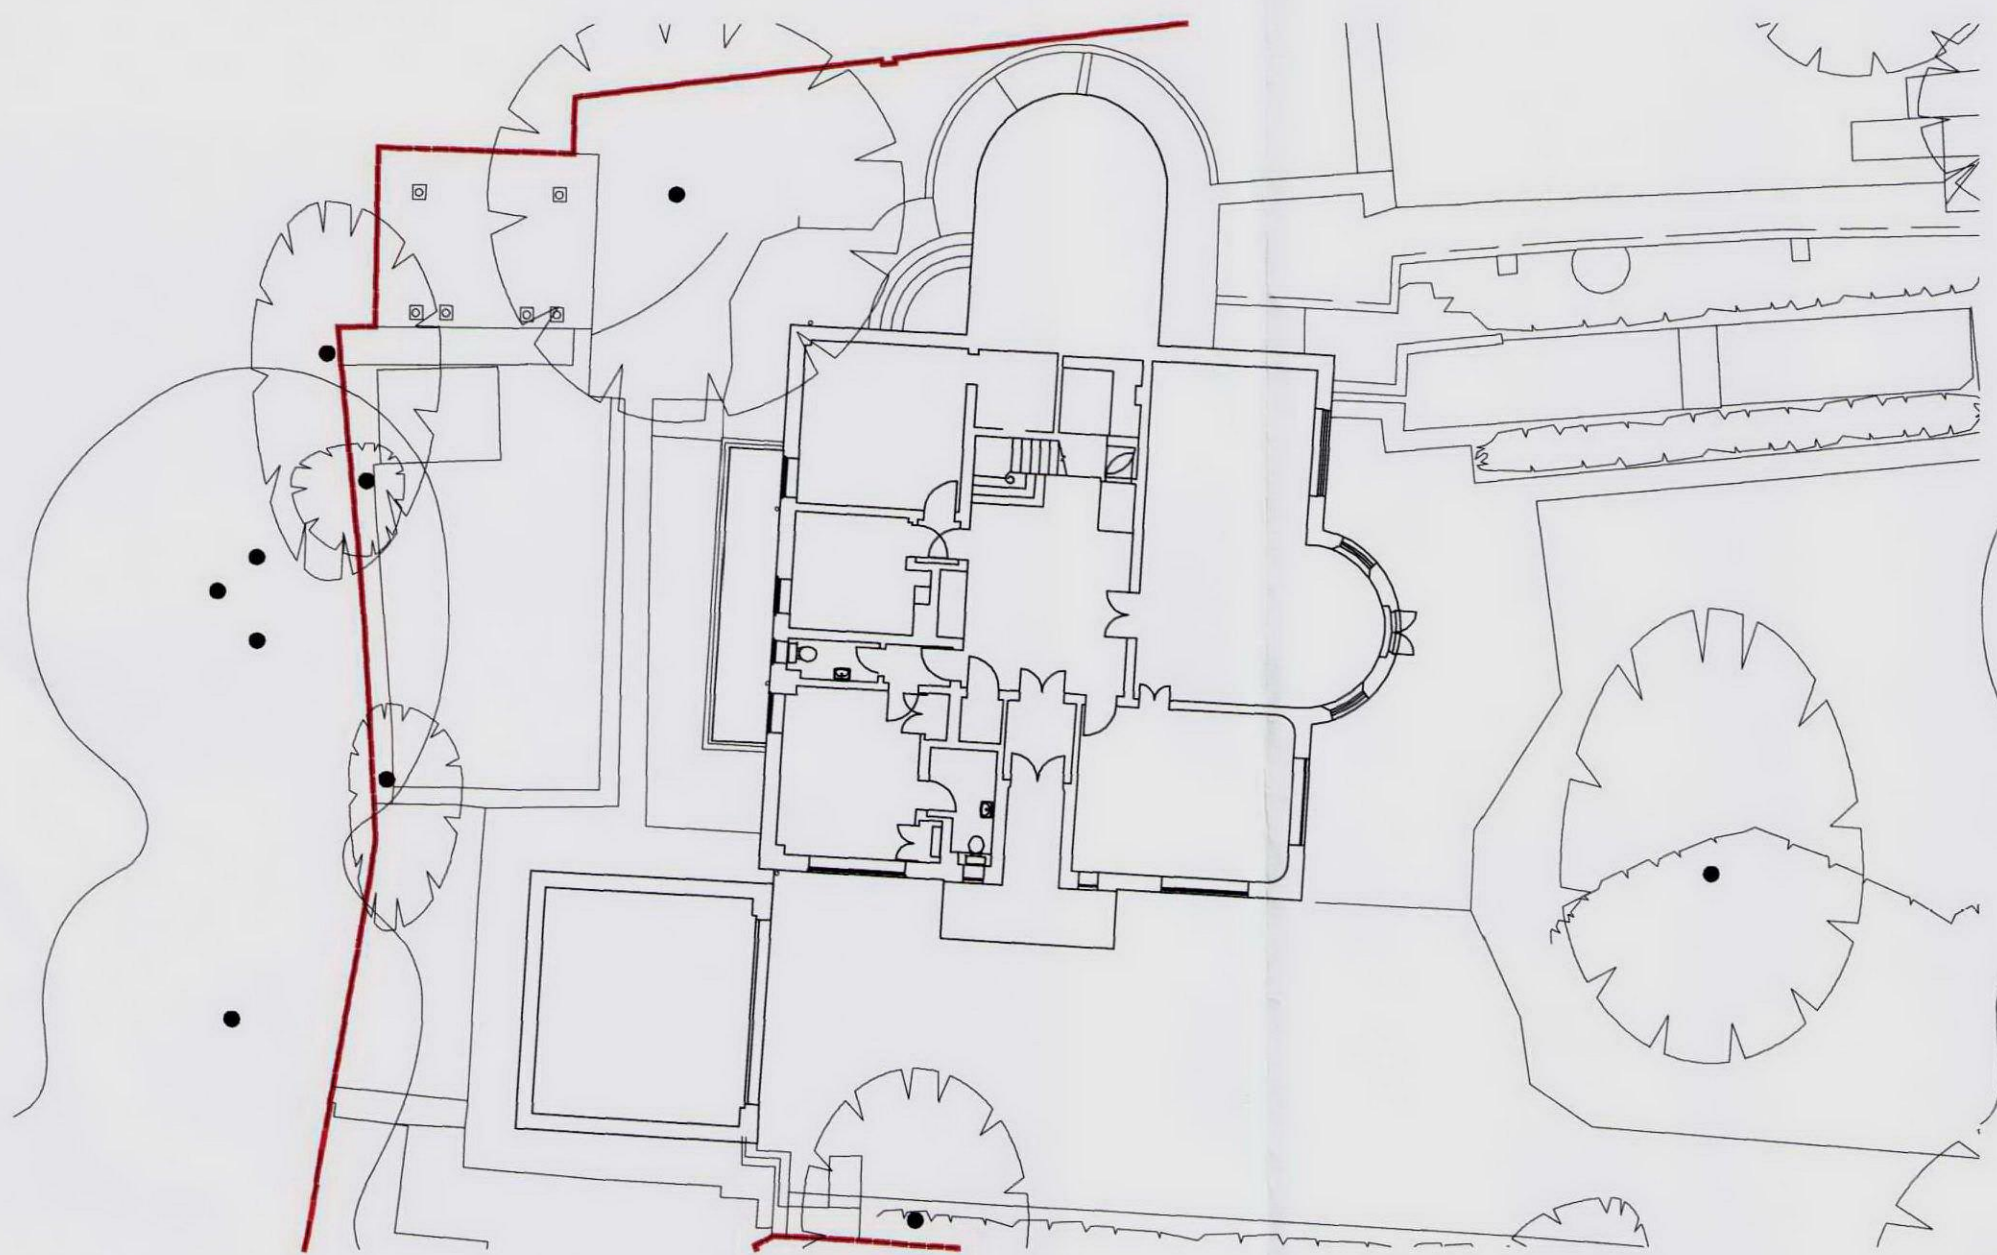


Existing Lower Ground Level Plan

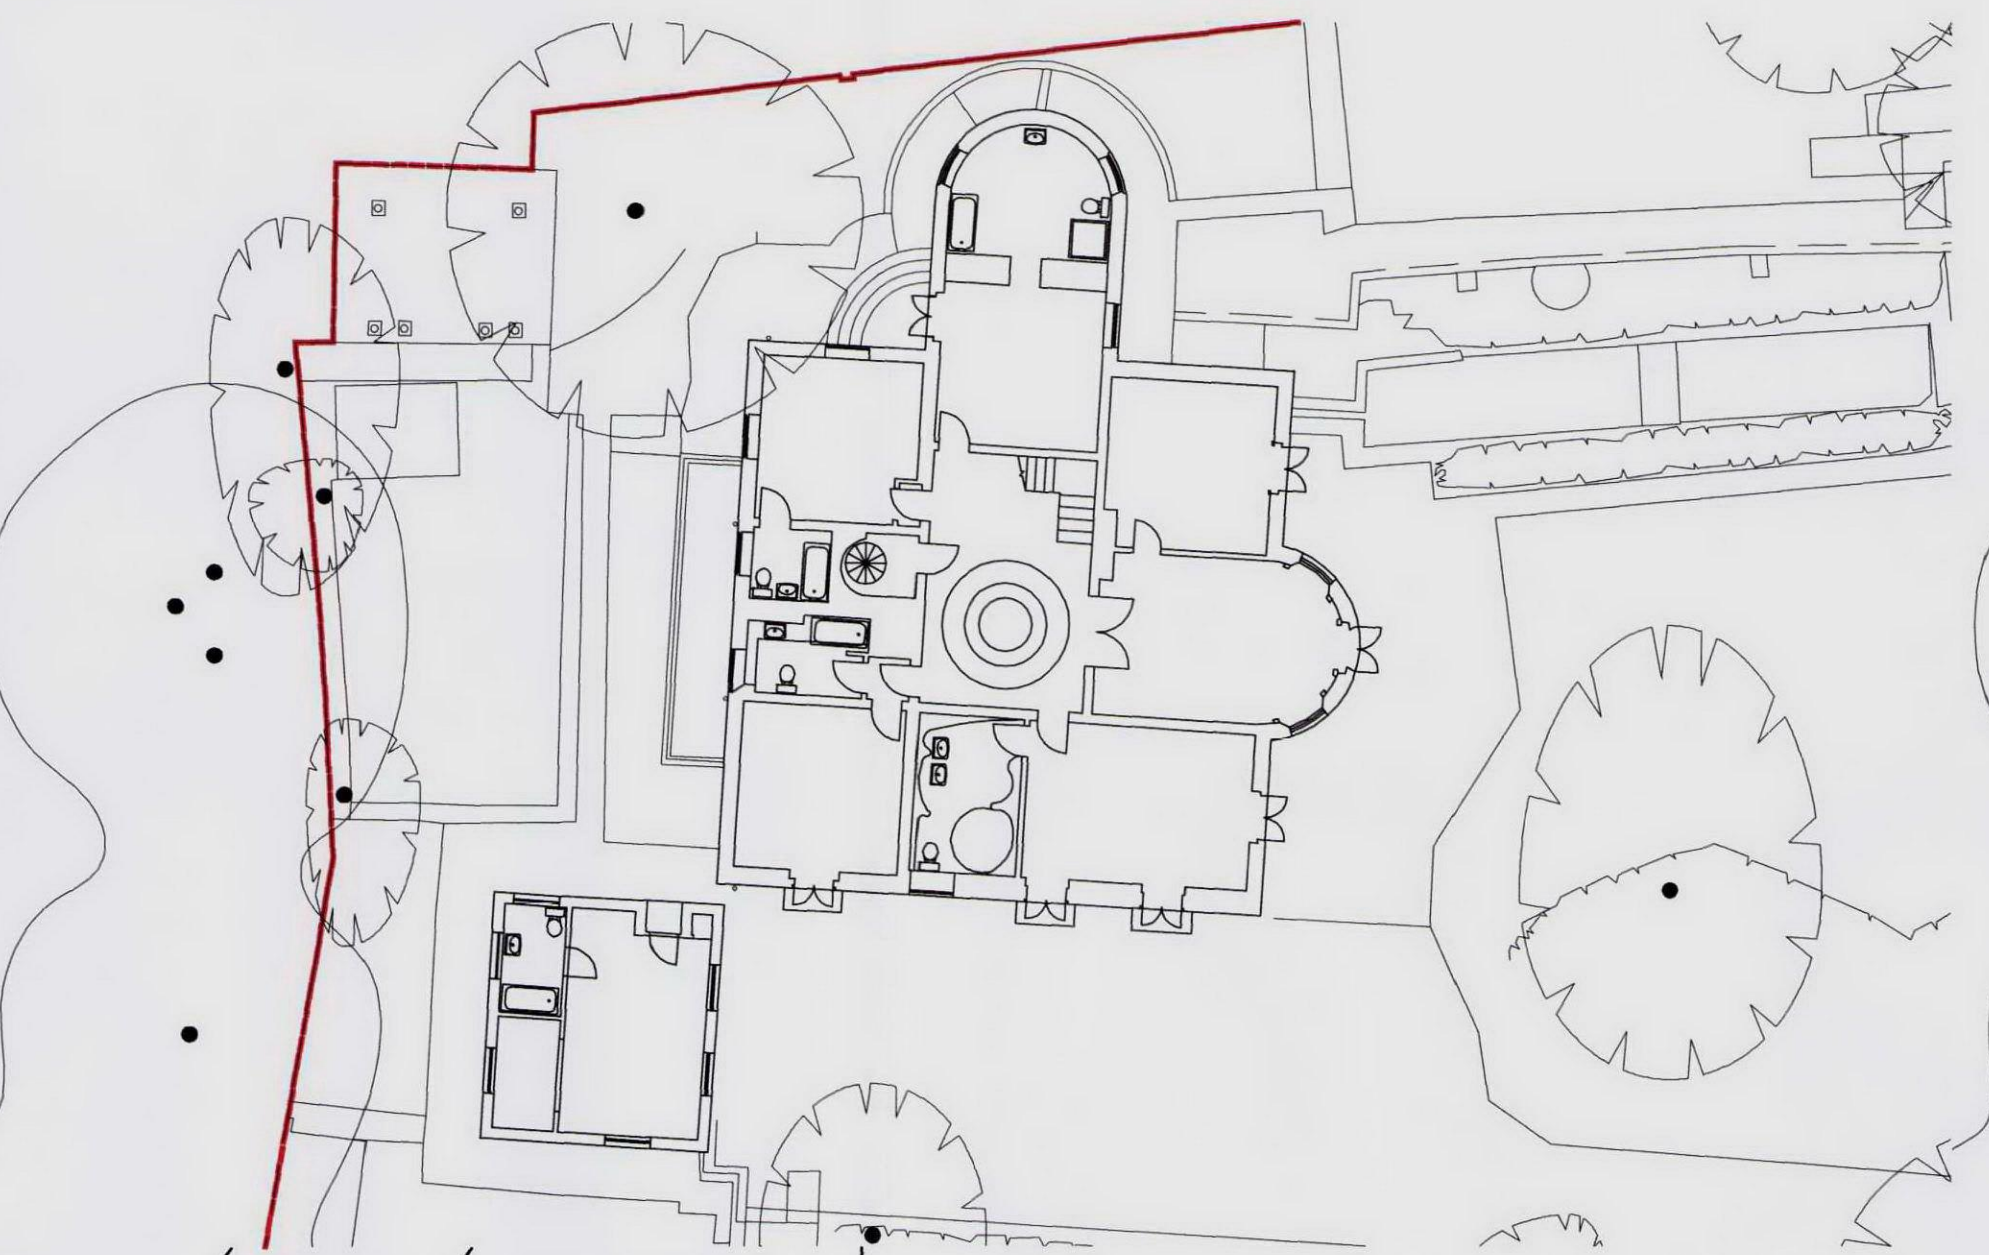


Existing Upper Ground Level Plan

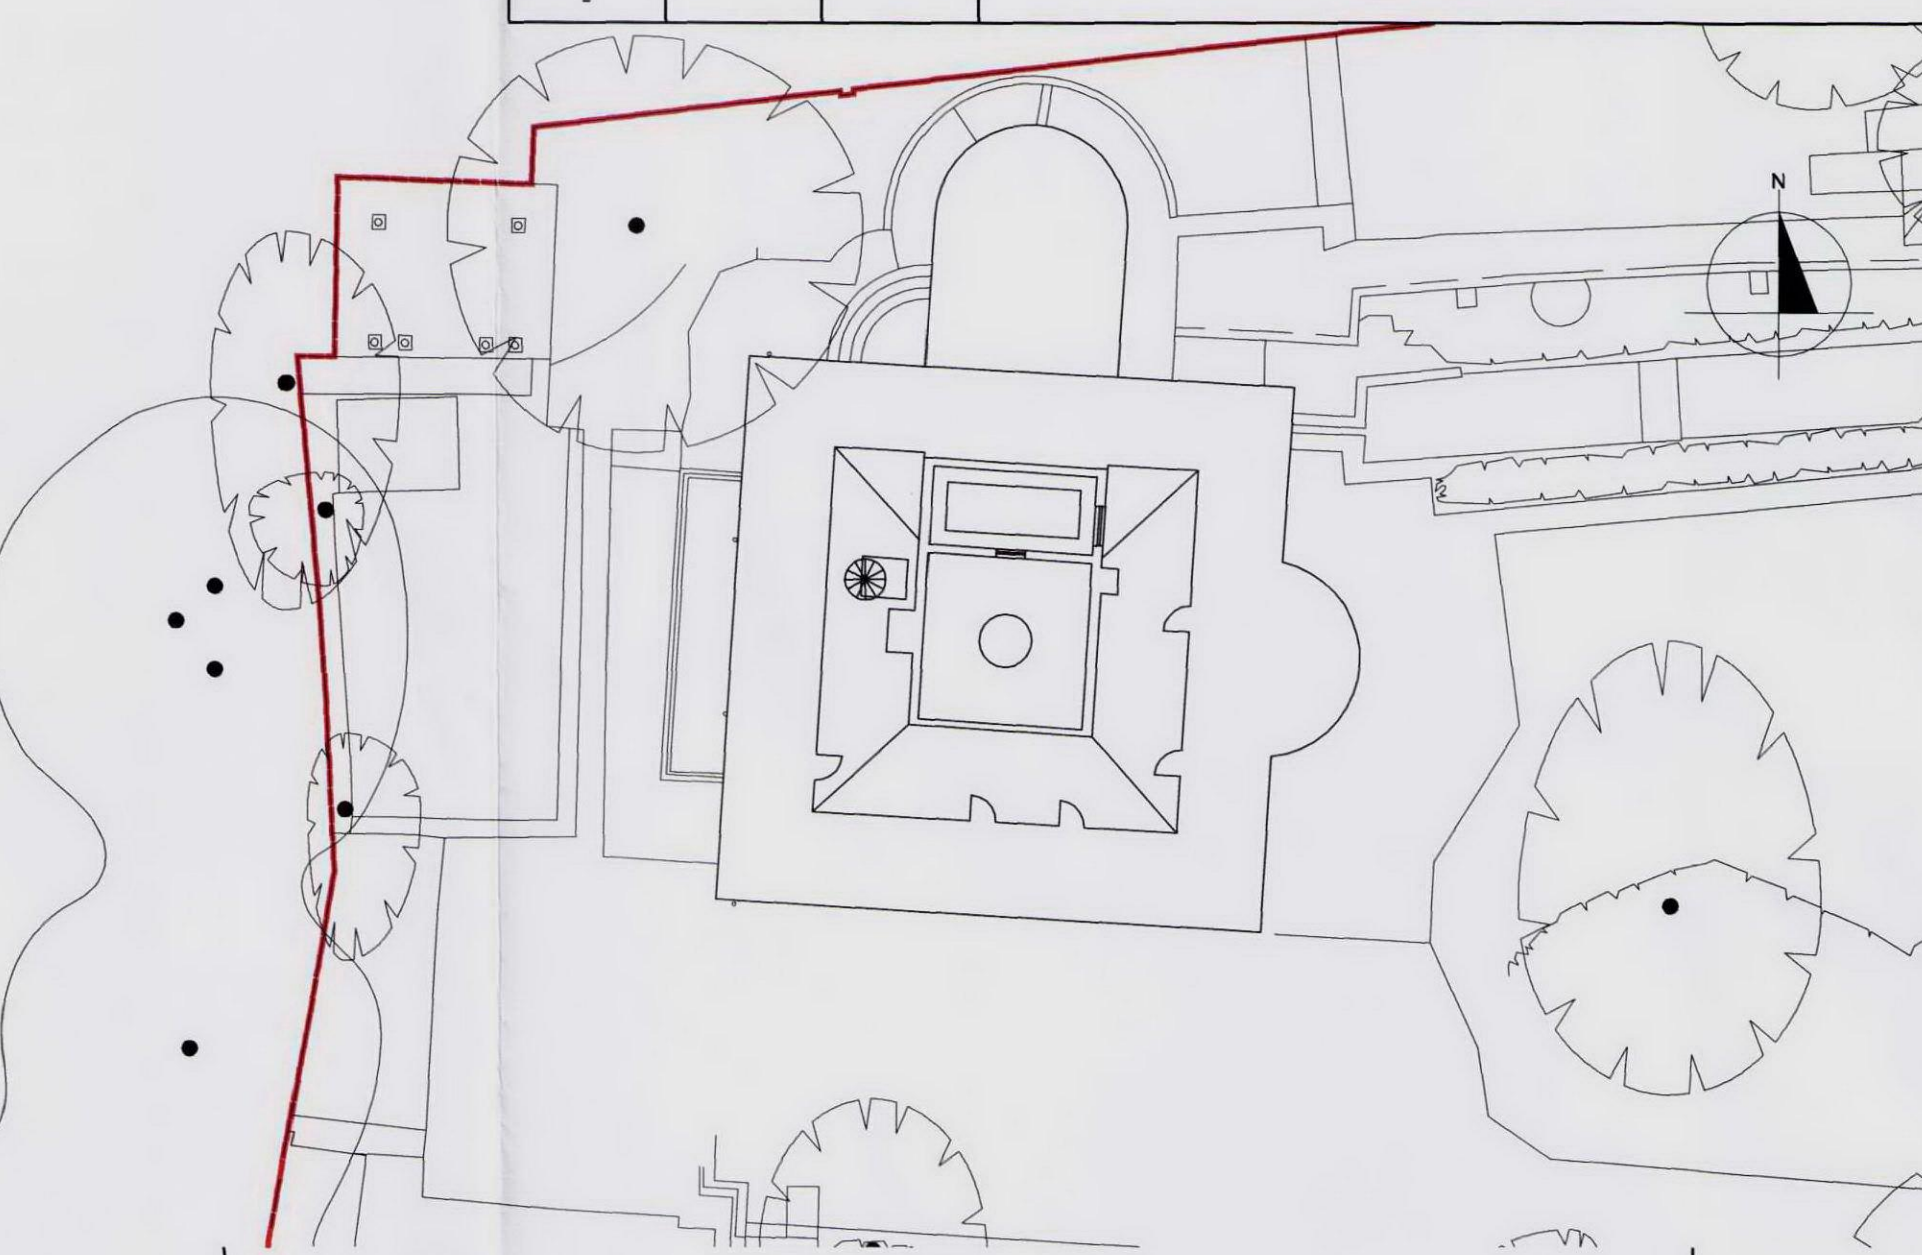


Existing Roof Level Plan

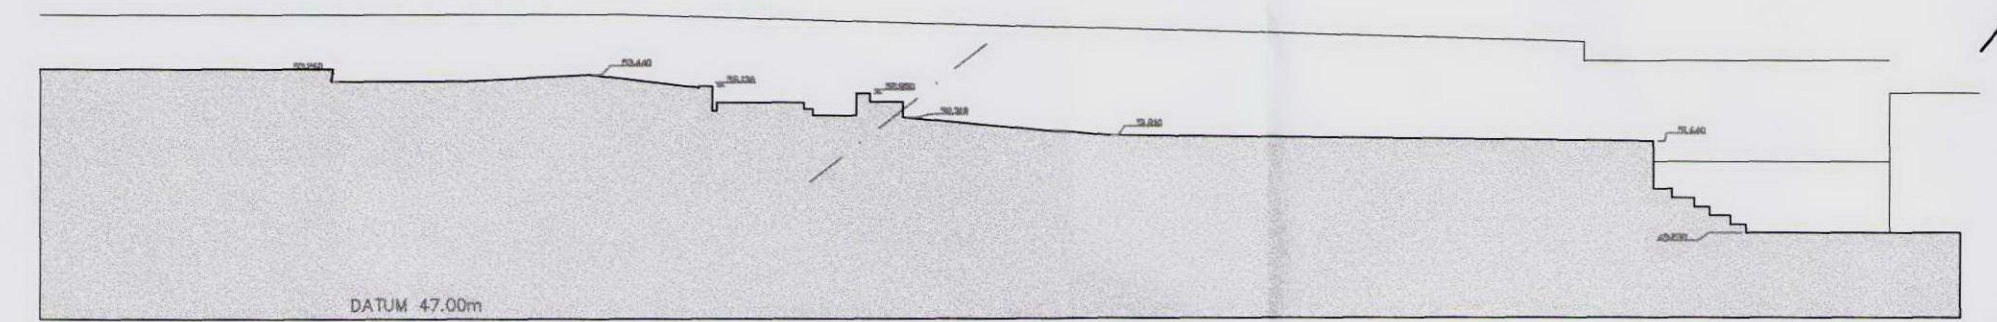


Existing Section C:C

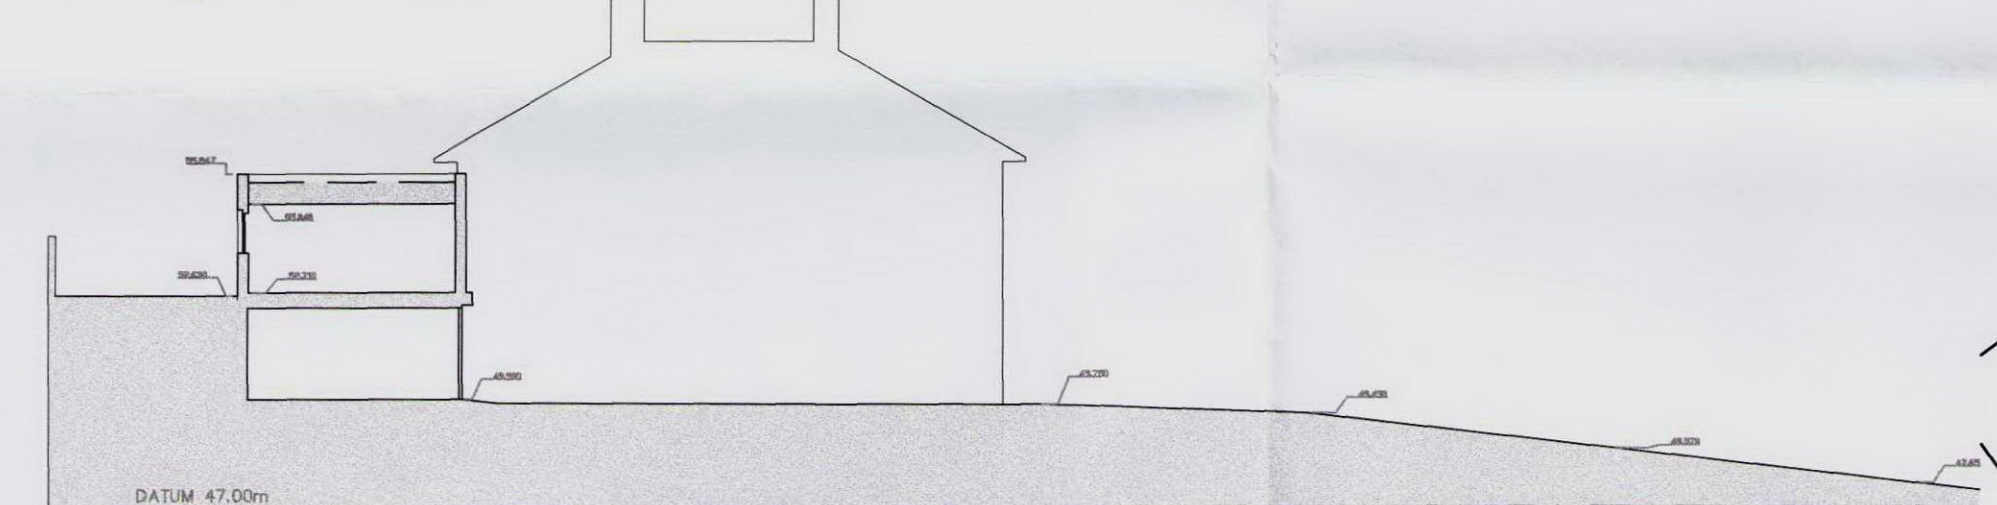


Existing Section B:B

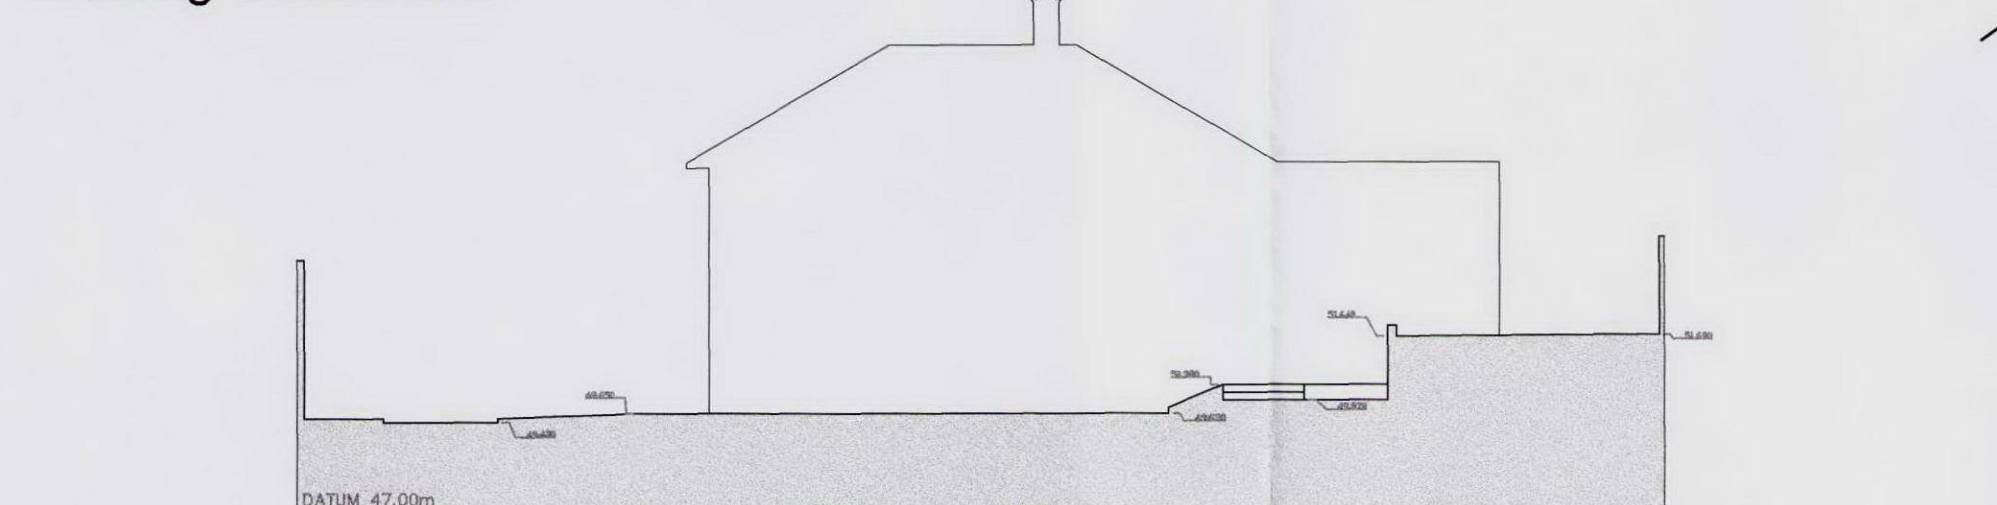

Existing Section A:A

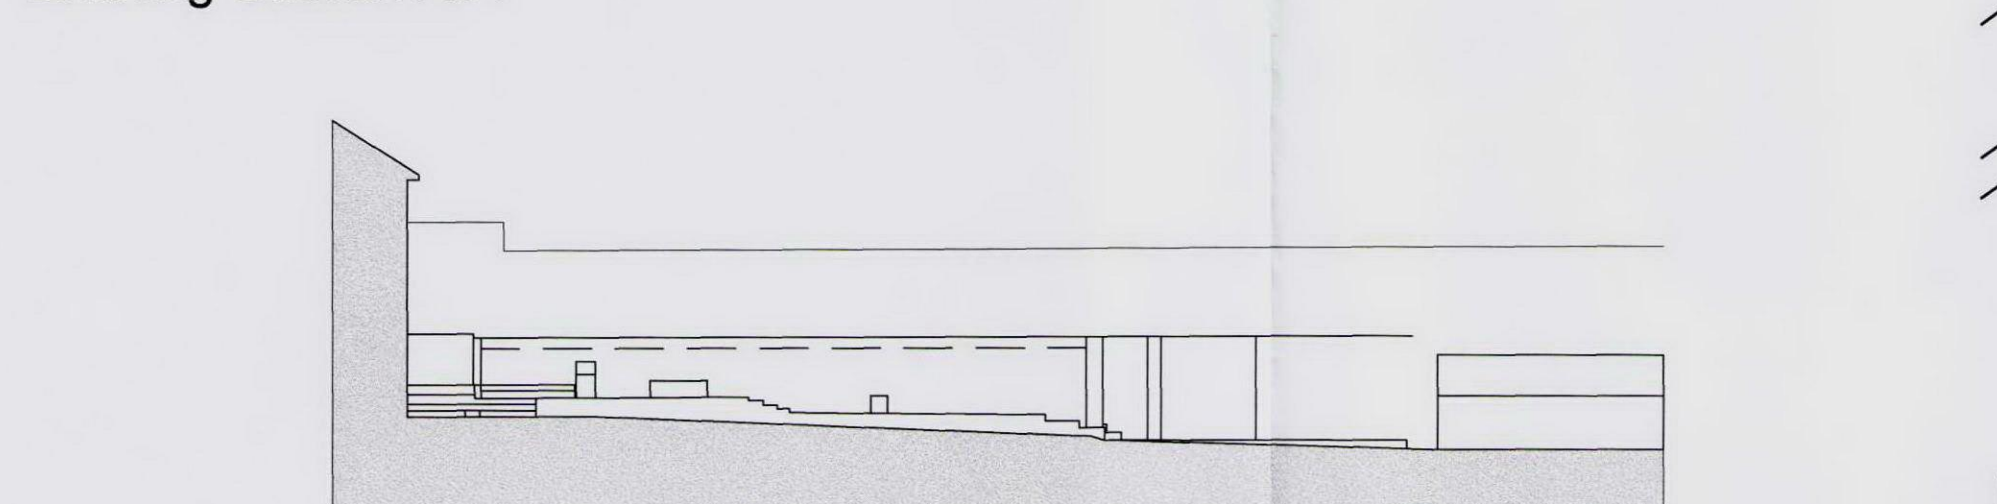

Existing Elevation 5

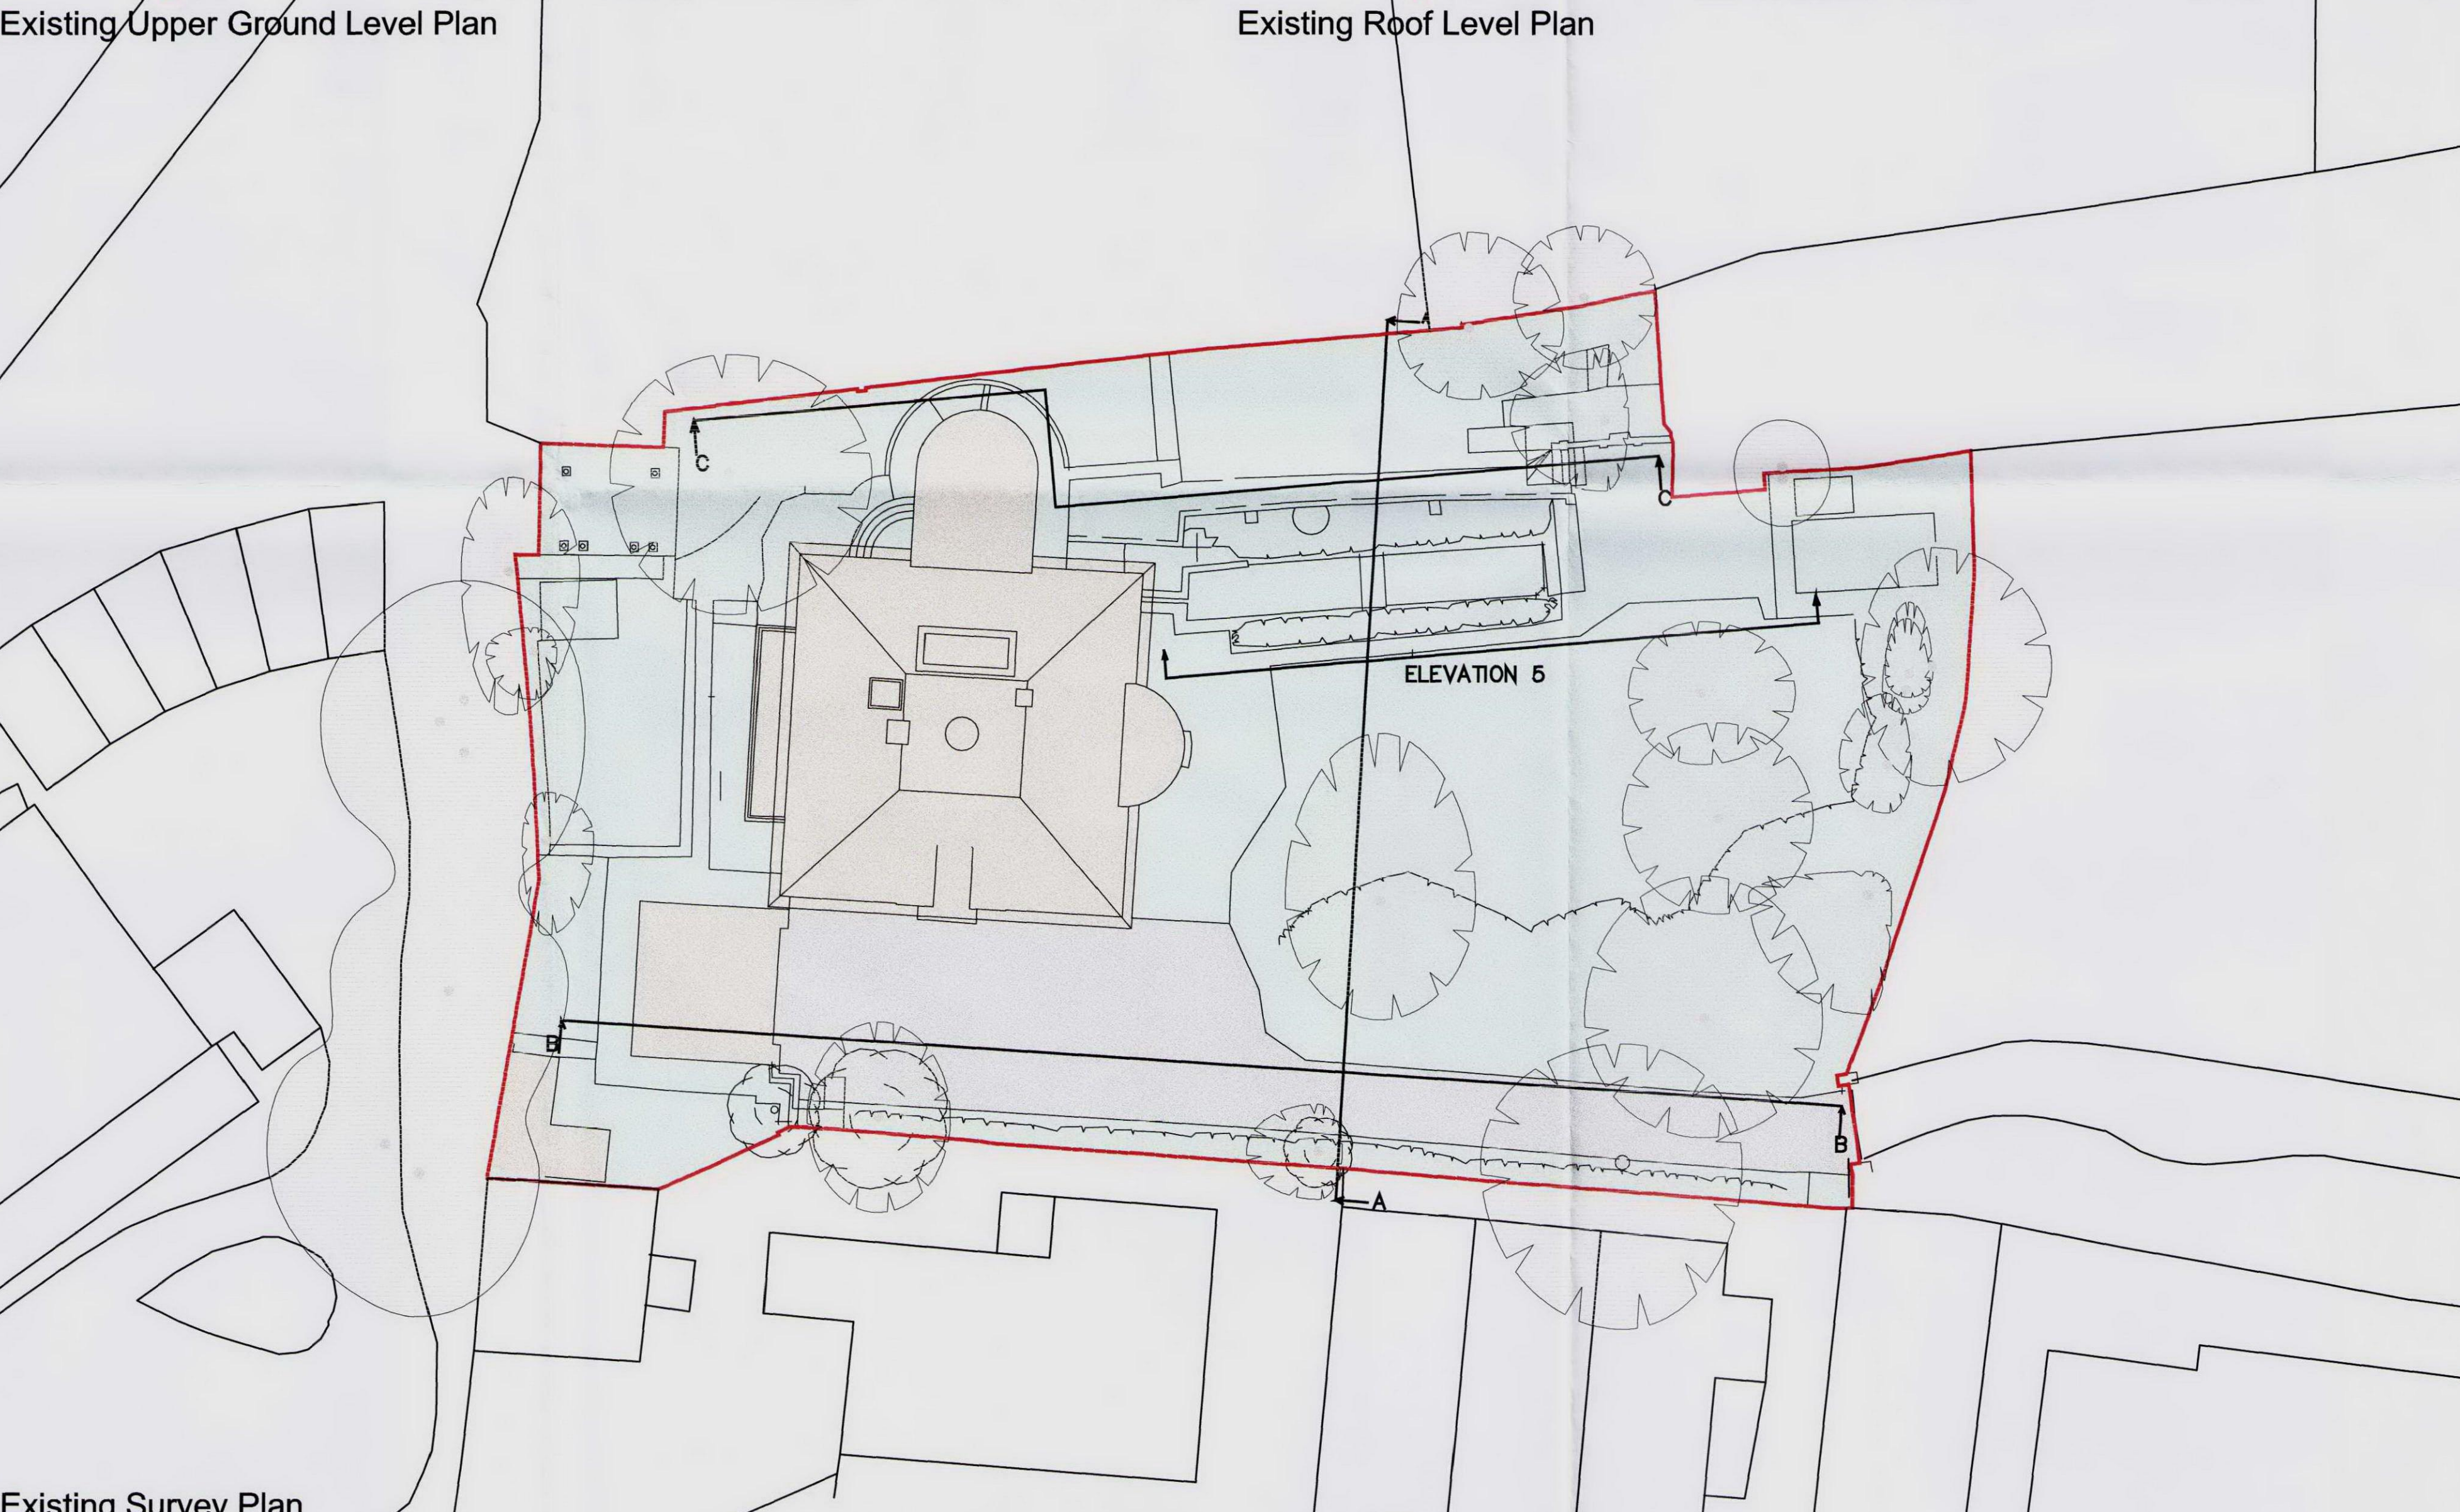

Existing Survey Plan

| revision | date | author | revision notes |
|----------|------|--------|----------------|
|          |      |        |                |

## PLANNING

DO NOT SCALE FROM THIS DRAWING - Verify all dimensions on site

|                |            |                                    |       |
|----------------|------------|------------------------------------|-------|
| project        |            | 99a Frogna                         |       |
| title          |            | Existing Survey Plans and Sections |       |
| scale          | 1:200 @ A1 | author                             | CSp   |
| date           | 14.05.2010 | job no.                            | 801   |
| PKS architects |            | dwg no.                            | E-P-S |
|                |            | rev.                               | -     |

© PKS Architects LLP 10 Deane House Studios, Greenwood Place, London, NW5 1LB t. 020 7424 4800 f. 020 7424 4801 e. pks@pksarchitects.com