

revision	date	author	revision notes
-	-	-	-




Existing Lower Ground Level Plan




Existing Upper Ground Level Plan




Existing Roof Level Plan

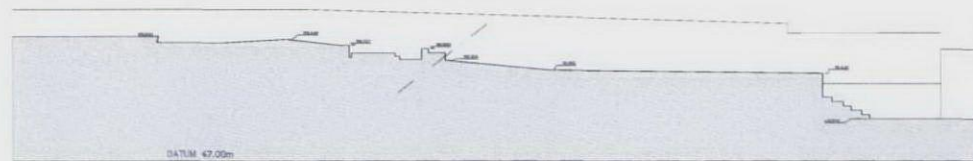


Existing Section C:C

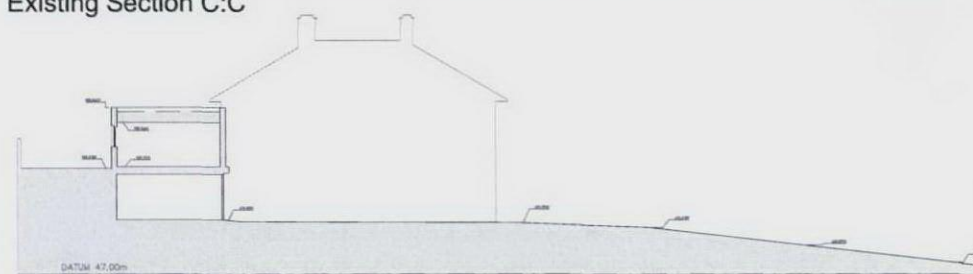


Existing Section B:B

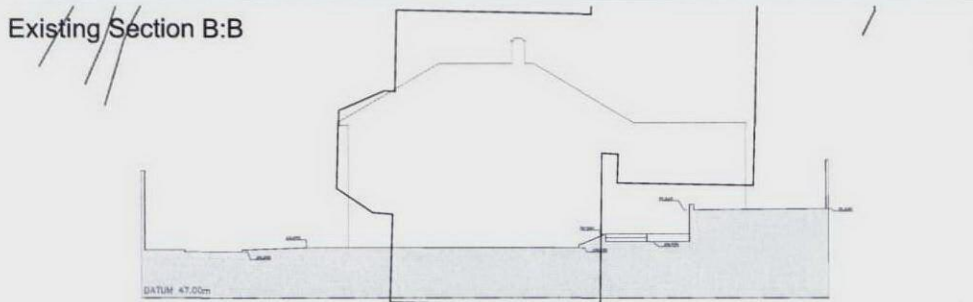

Existing Section A:A

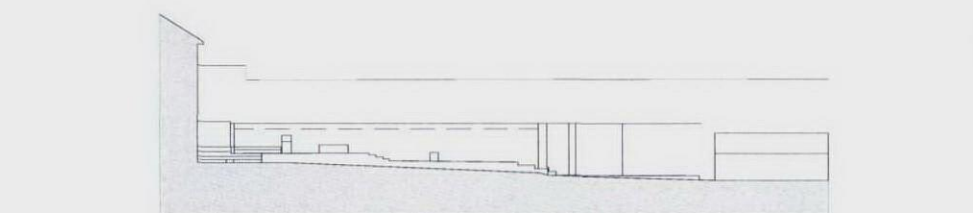

Existing Elevation 5

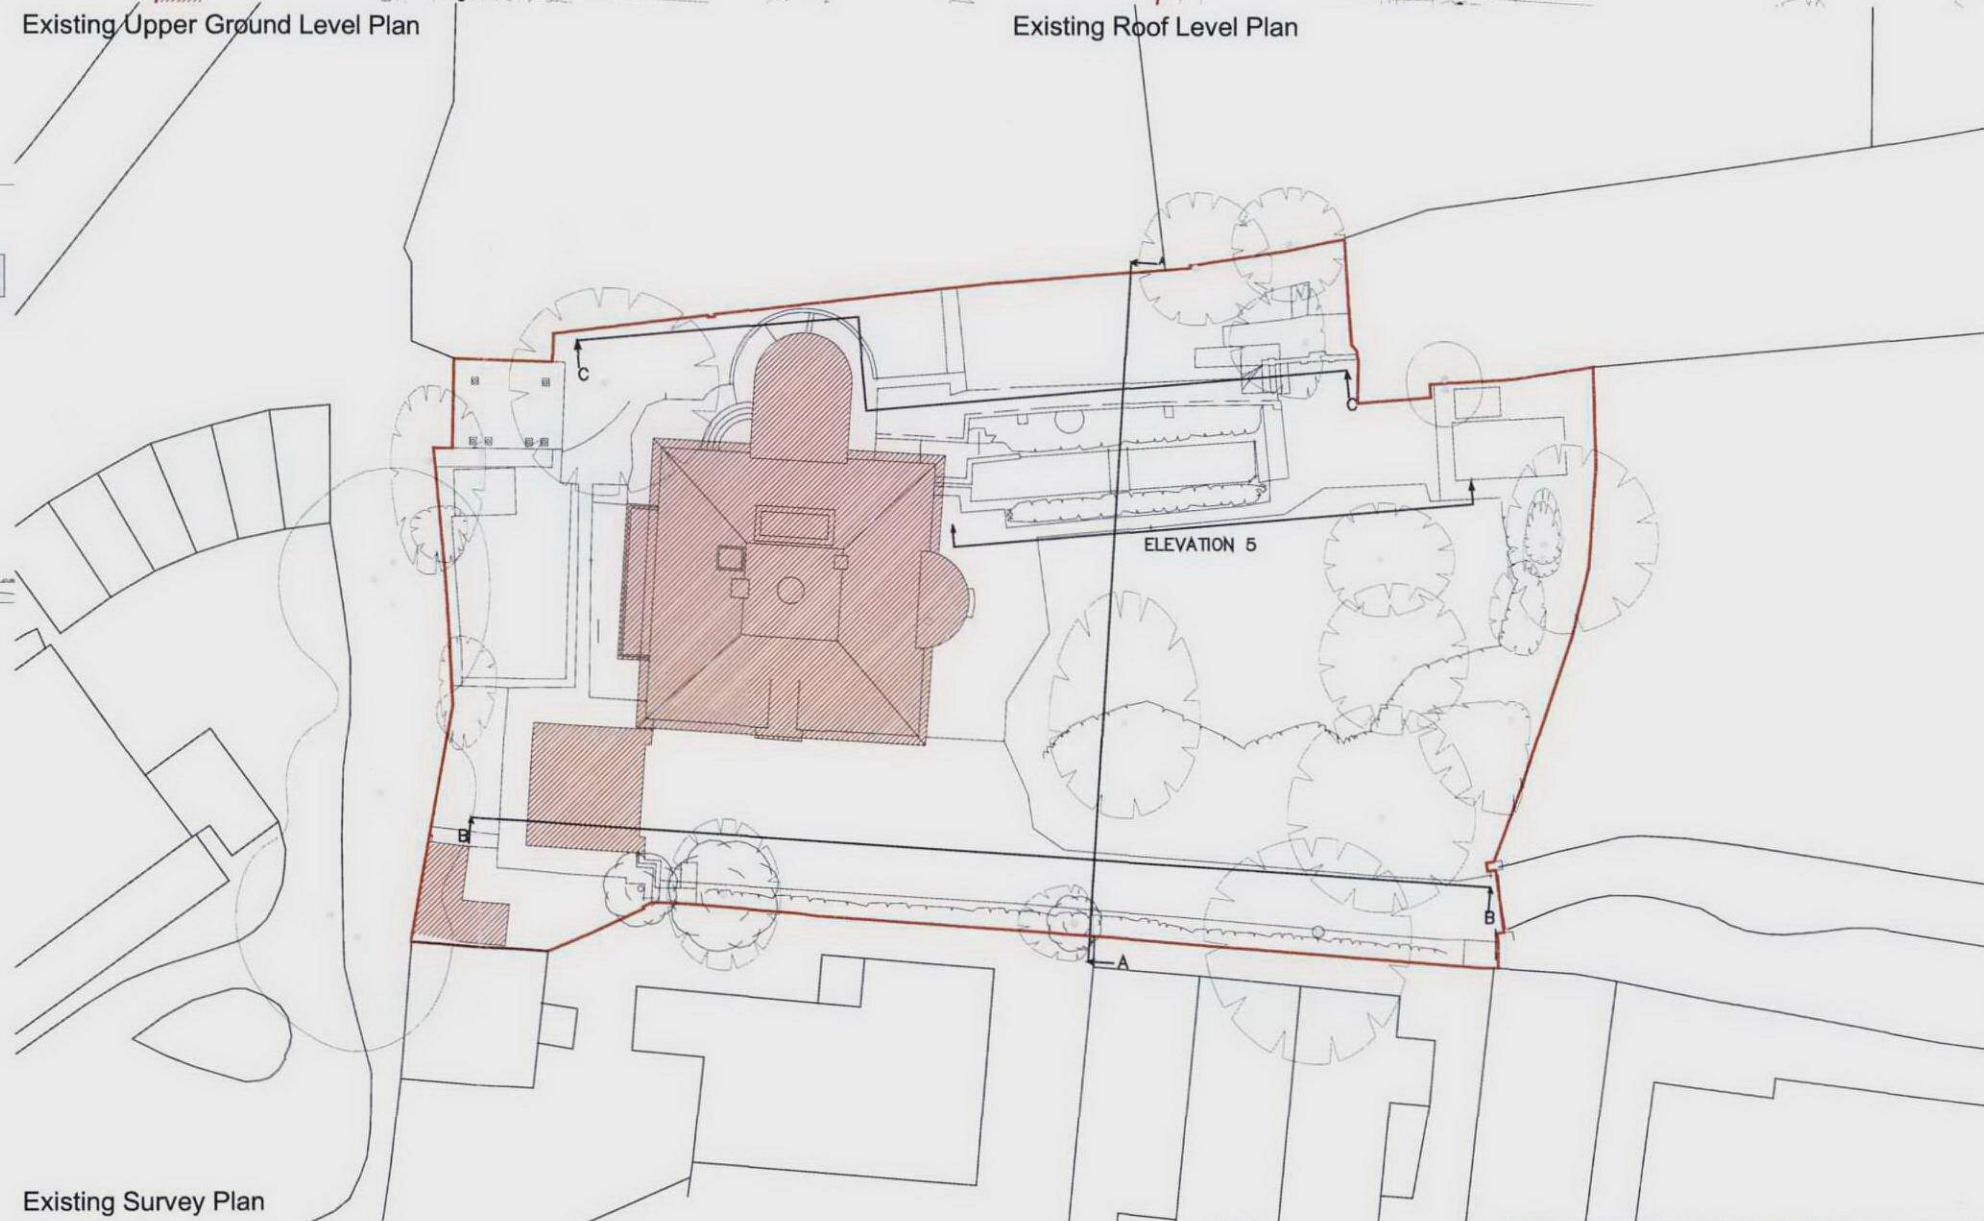

Existing Survey Plan

PLANNING

DO NOT SCALE FROM THIS DRAWING: Verify all dimensions on site

PKS architects				project 99a Frognal title Proposed Demolition - Plans scale 1:400 @ A3 date 14.05.2010		author CSP job no 801 drawing E-P-S-D		rev. -	
--------------------------	--	--	--	---	--	---	--	--------	--

© PKS Architects LLP 10 Deane House Studios, Greenwood Place, London, NW5 1LB t: 020 7424 4800 f: 020 7424 4801 e: pks@pksarchitects.com