


revision	date	author	revision notes
-			

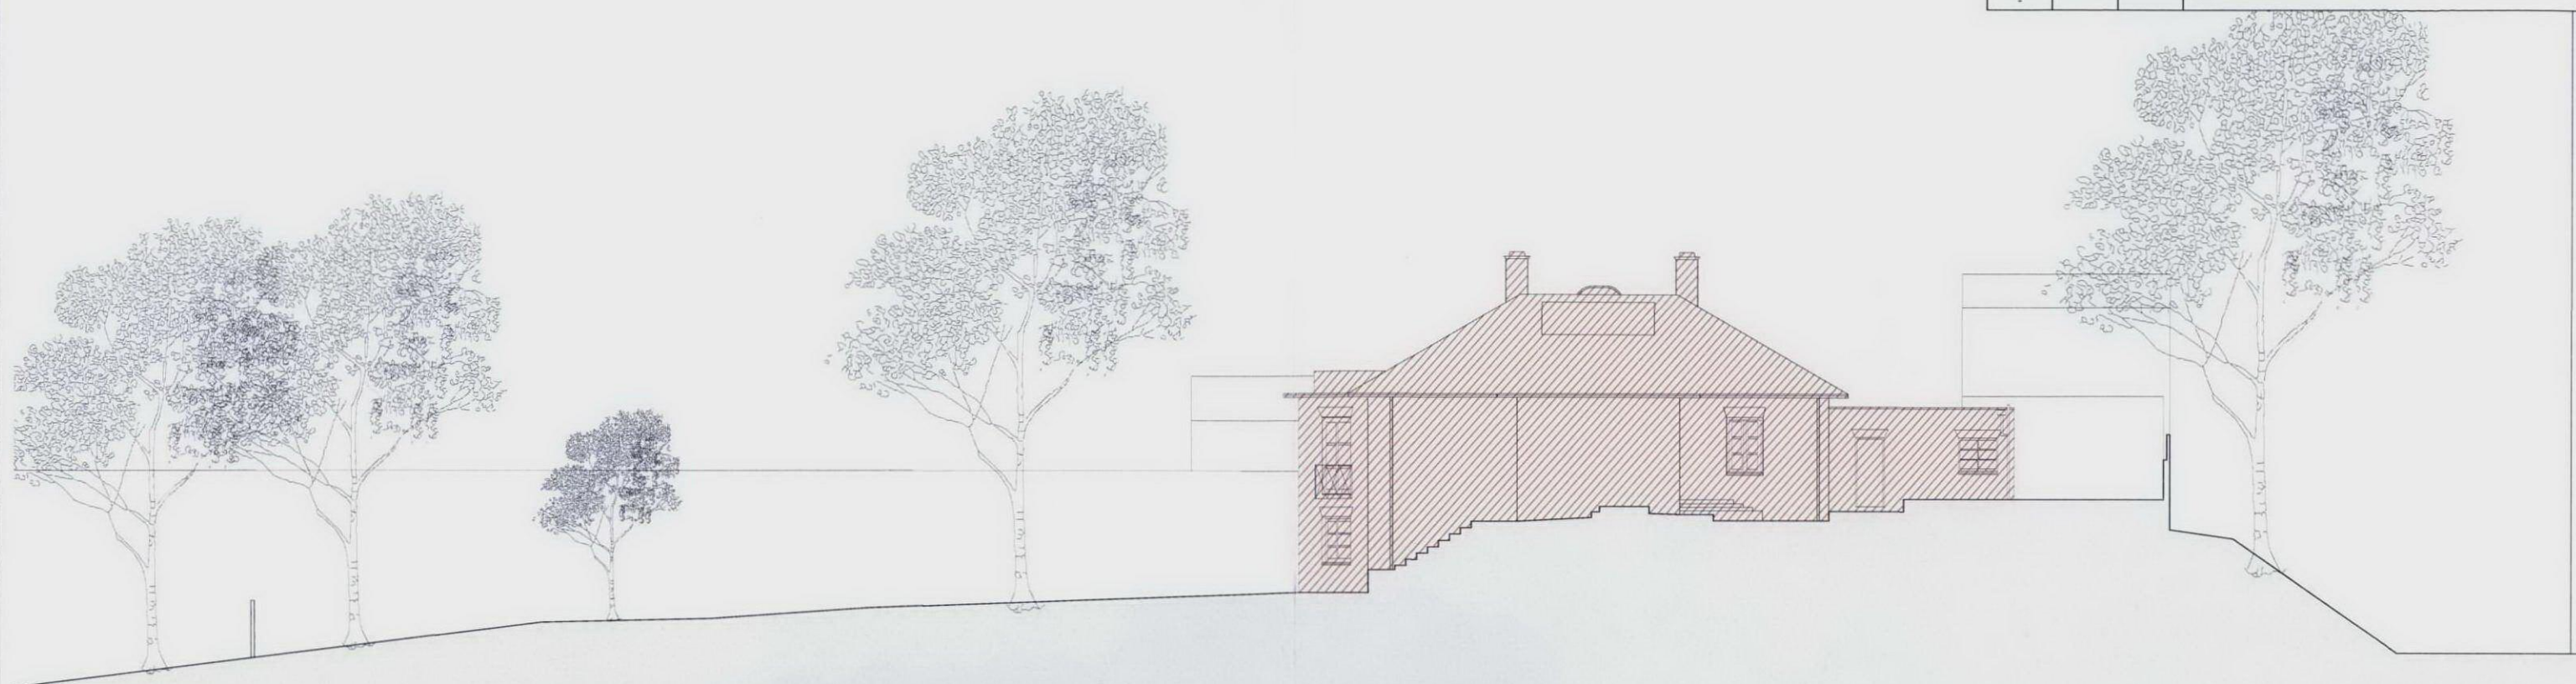

Existing North Elevation



Existing East Elevation

48900

PLANNING

-DO NOT SCALE FROM THIS DRAWING - Verify all dimensions on site-

PKS architects			
project	99a Frogna		
title	Proposed Demolition - North and East Elev		
scale	1:200 @ A3	author	CSp
date	14.05.2010	job no.	801
E-N-E-D			rev.
			-