


revision	date	author	revision notes
-			

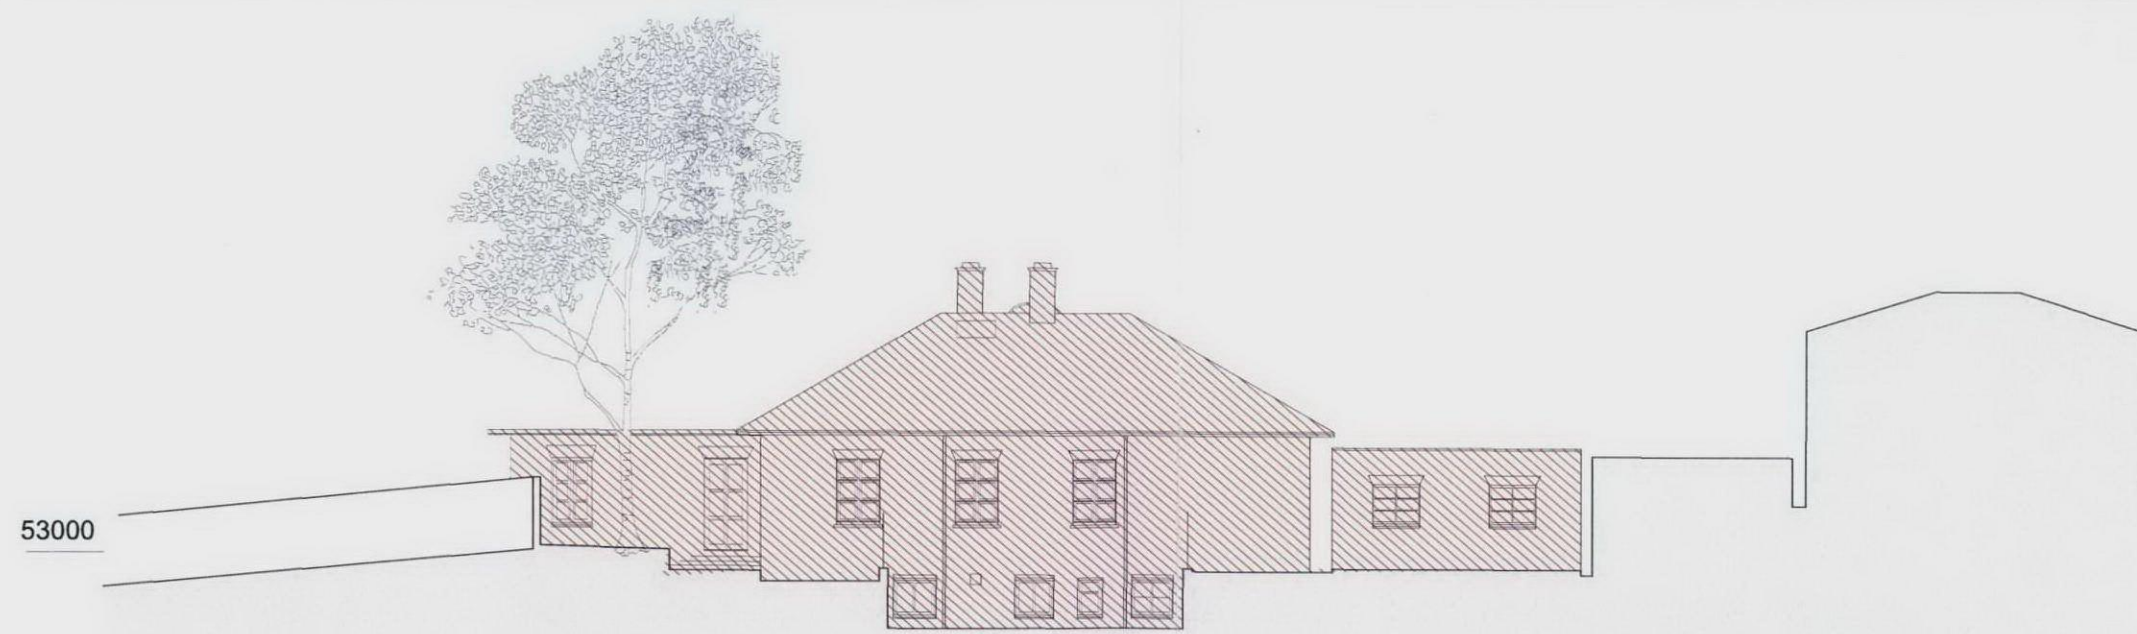

PLANNING

PKS architects				99a Frogna Proposed Demolition - South and West Elevations 1:200 @ A3 14.05.2010 CSp 801 E-S-W-D -			
---	--	--	--	---	--	--	--