




Little Russell Street Elevation

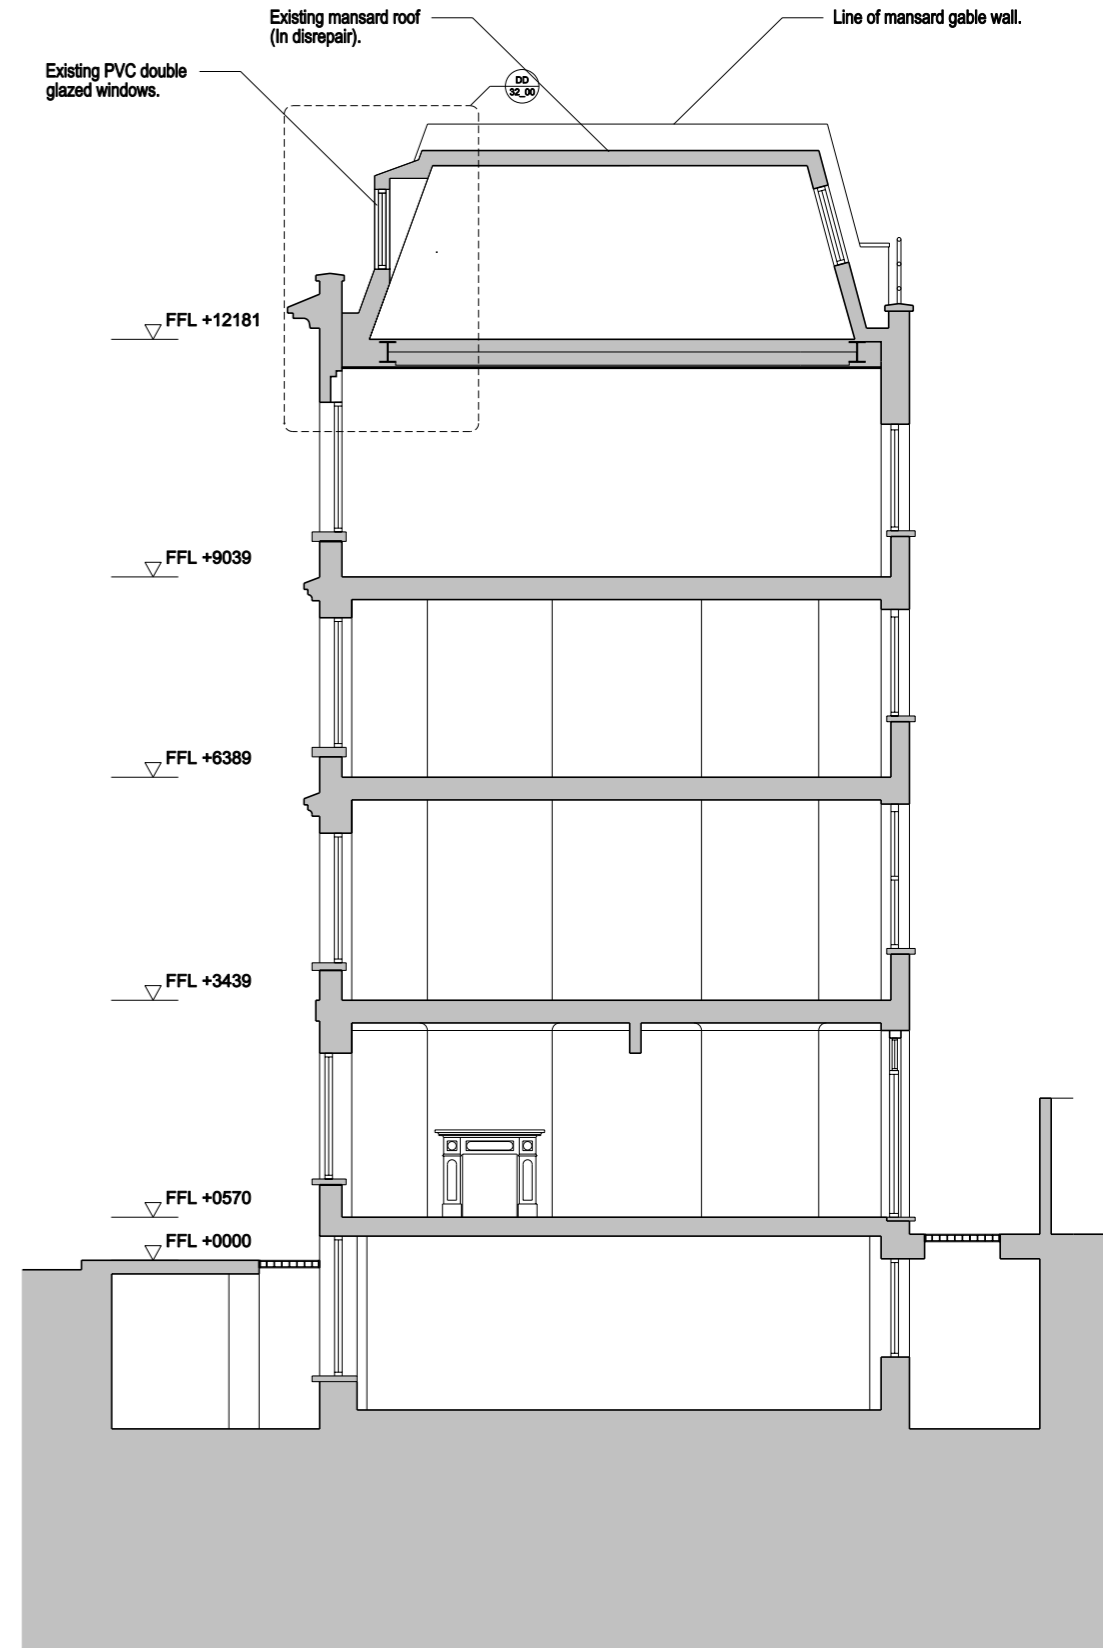

Section AA

© Carmody Groarke Ltd.

Notes

Do not scale from drawings.
 Errors to be reported immediately to the Architect.
 To be used in conjunction with all relevant Architects',
 Services and Structural Engineers' drawings.
 All existing site, tree and building information has been compiled from
 different sources. All dimensions to be checked on site.

PLEASE NOTE:
 UNCHECKED SURVEY BY OTHERS

**CARMODY
 GROARKE**

3rd FLOOR
 25 DENMARK STREET
 LONDON WC2H 8NA
 Telephone
 +44 (0)207 836 2333
 Facsimile
 +44 (0)207 836 2334
 www.carmodygroarke.com

Project 22 Little Russell Street Project No.

Client Antony Gormley & Vicken Parsons

Date 18th June 2010 Drawn LB

Scale / Format 1:100 @ A3 Checked KC

CAD Reference P:\Projects\102\CAD\Sheets Approved

Drawing Name Existing Section AA & Elevation CC

102

P1

Drawing No.
 102_X_30_00

Rev.	Description	Drawn	Check	Issued to	Date Issued
P1	Planning Application	LB	KC	Camden Council	18th June 2010