



Section 1-1

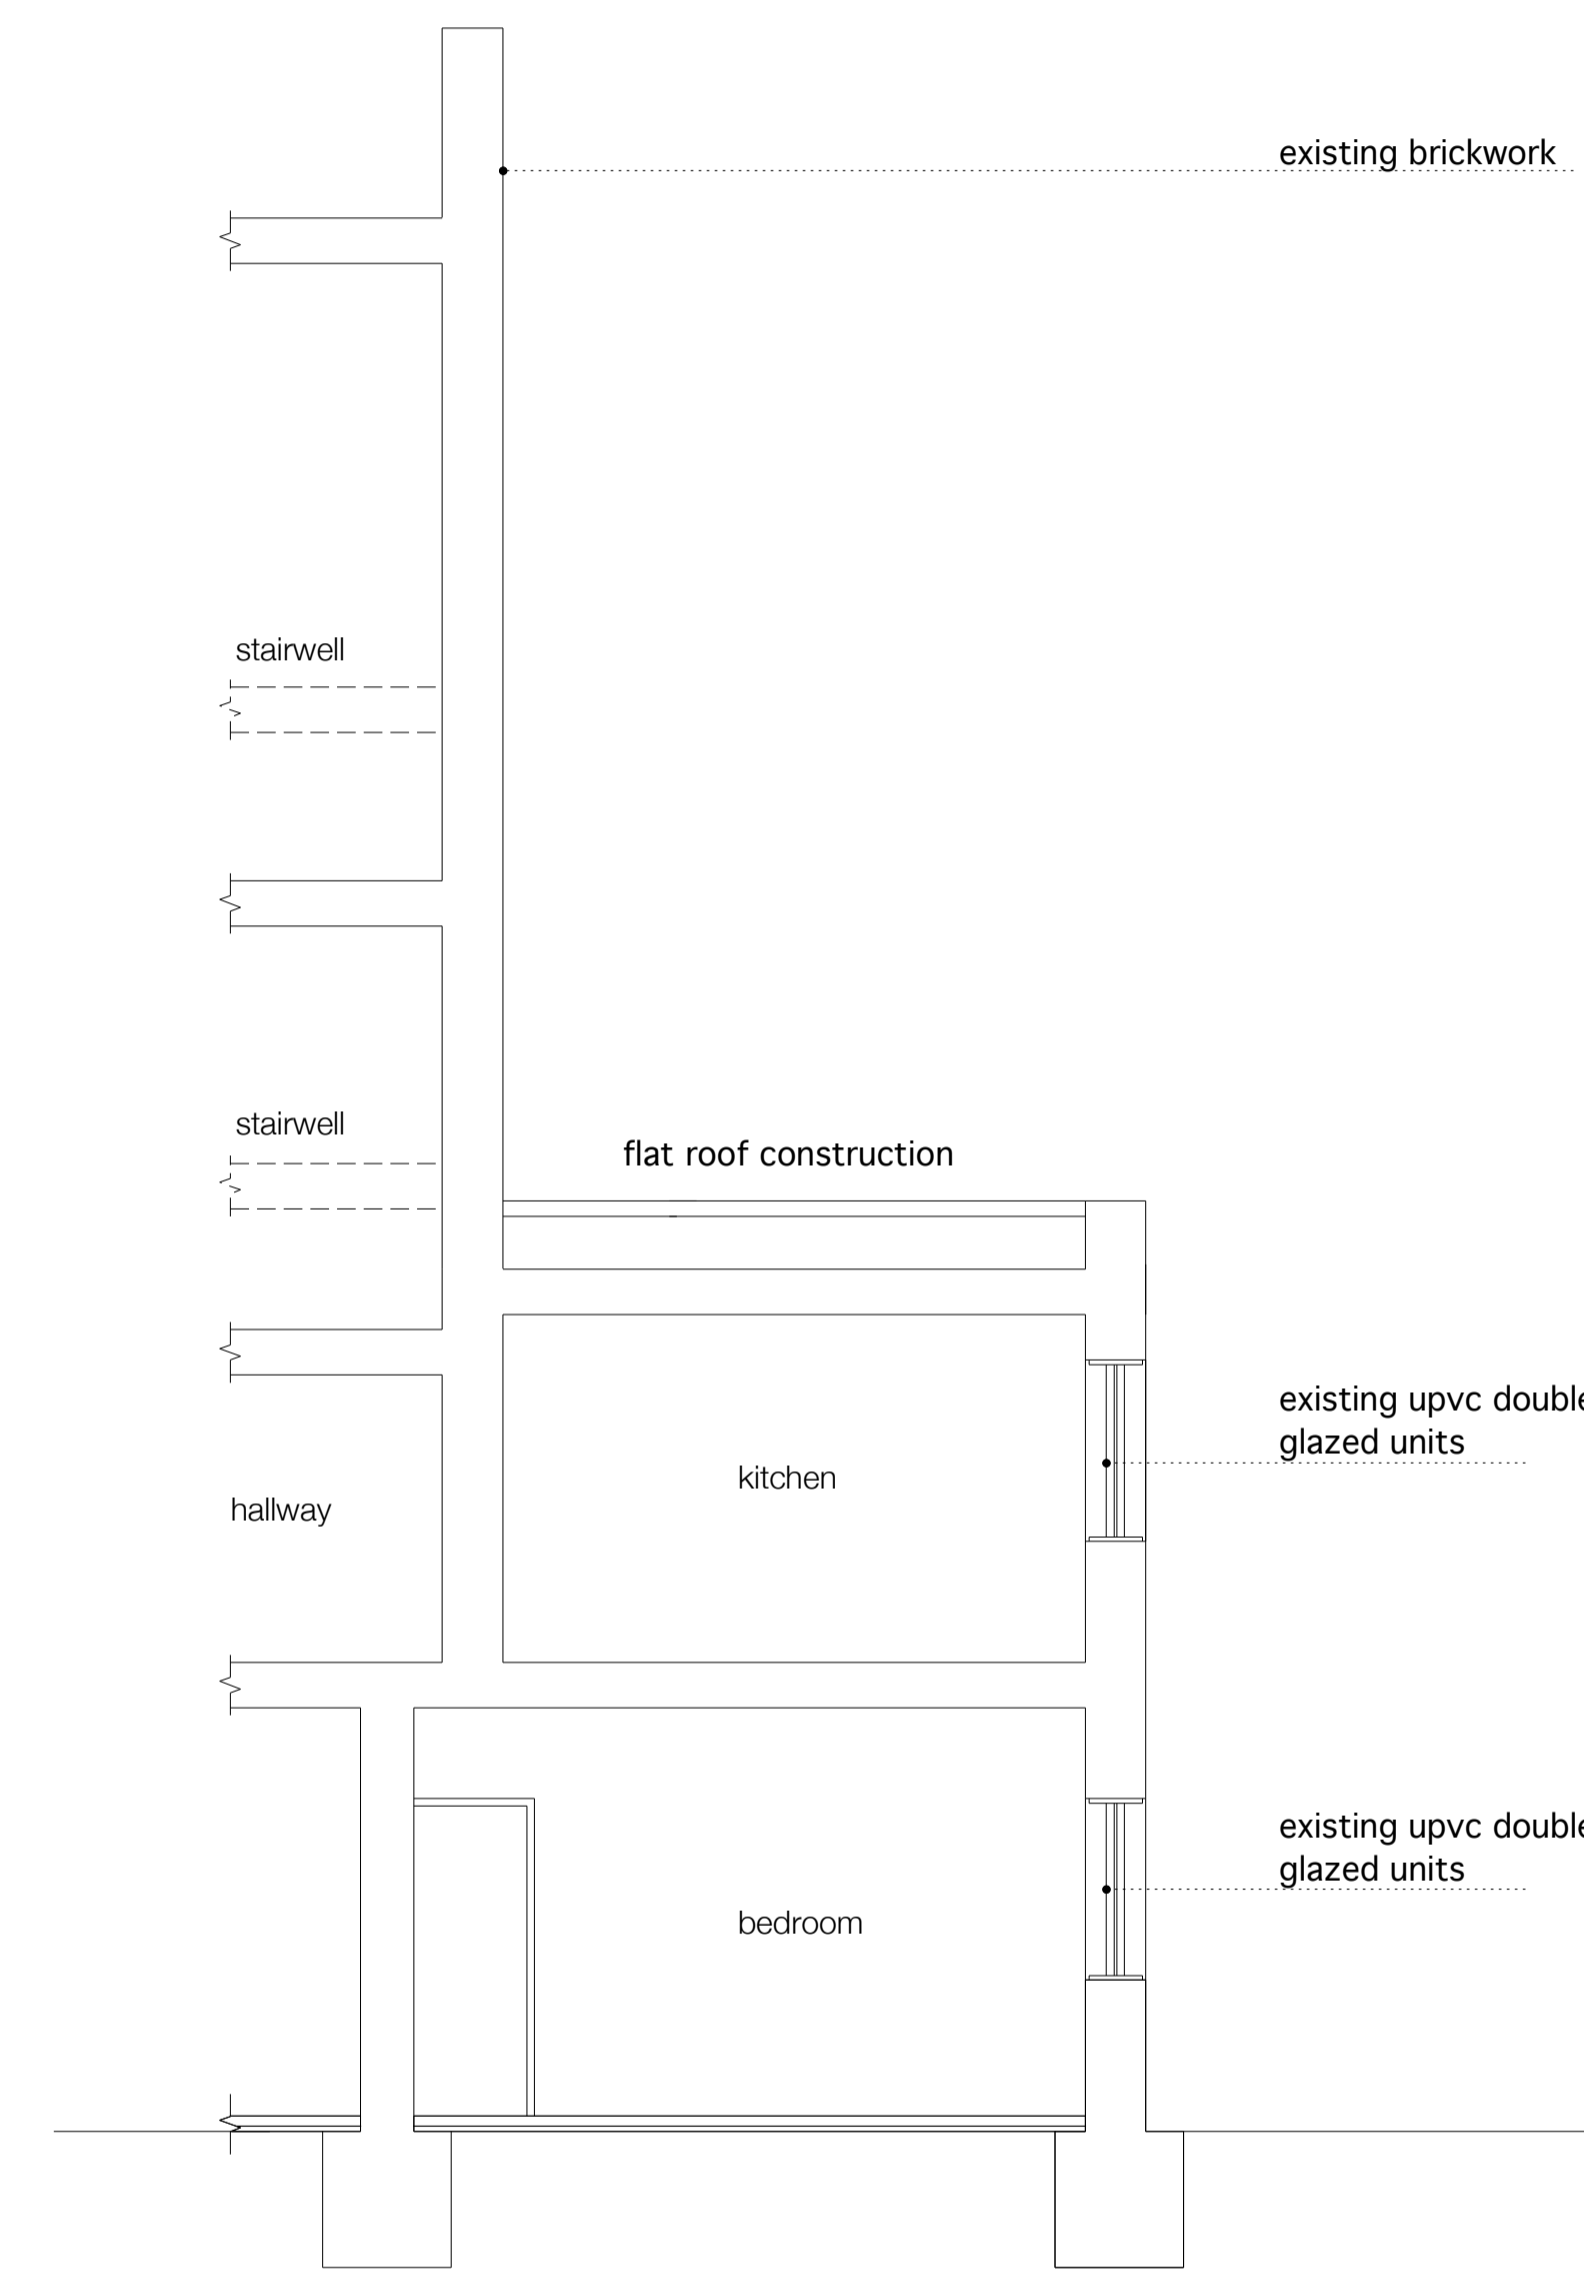

Section 2-2

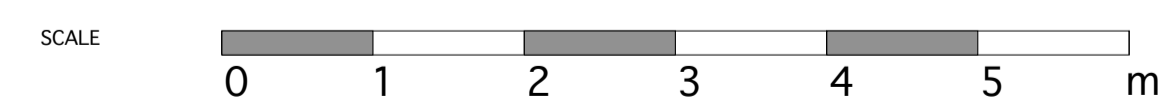

Drawing Issue \_\_\_\_\_ Date \_\_\_\_\_

**forrester**  
 architecture\_design  
 34 harcombe road, london nw1 9an  
 kenny@forresterarchitects.co.uk\_email  
 www.forresterarchitects.co.uk\_website  
 0207 683 7372\_landline  
 07771 503 186\_mobile

8 CLIFF ROAD, LONDON NW1 9AN

Project **PLANNING**

Title **EXISTING SECTIONS**

Scale 1/50 @ A1  
 1/100 @ A3

Drawing No. **080\_01.02( )**