


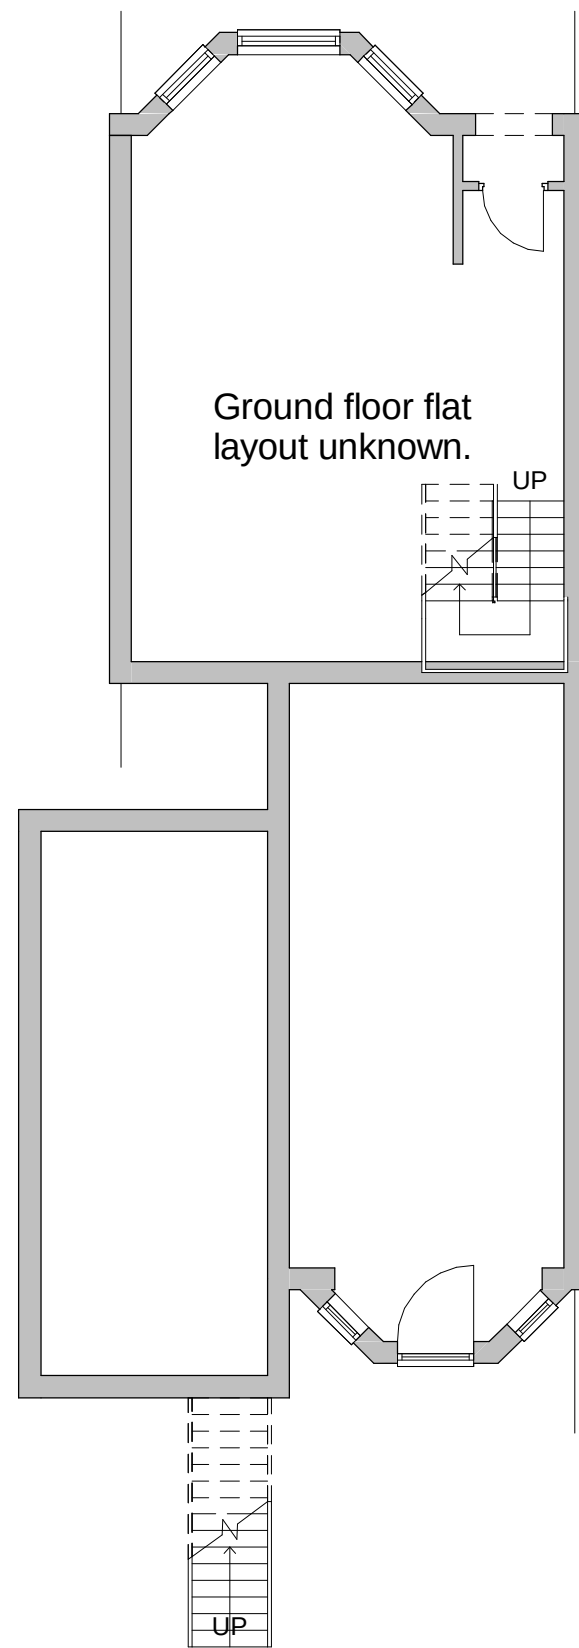

Ground floor flat
layout unknown.


UP

UP

1

Level 0

1 : 100

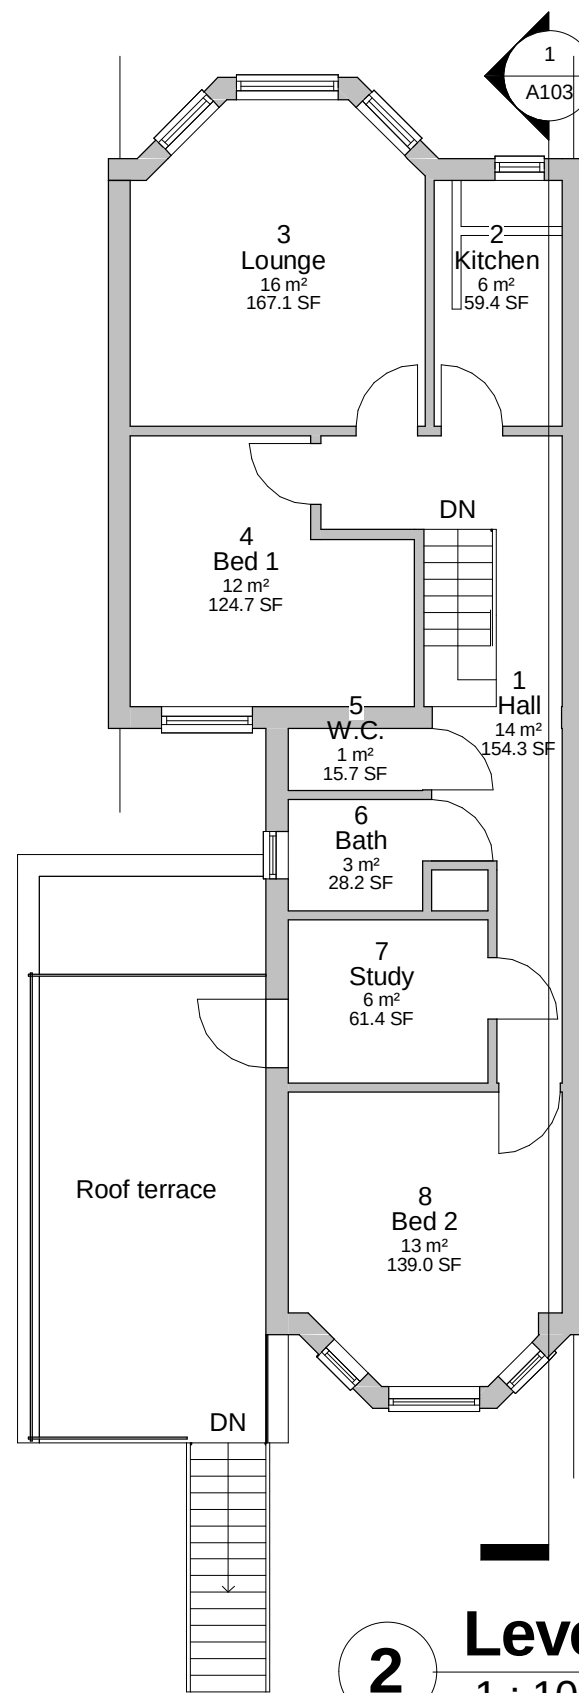


1

A103

2

Level 1

1 : 100

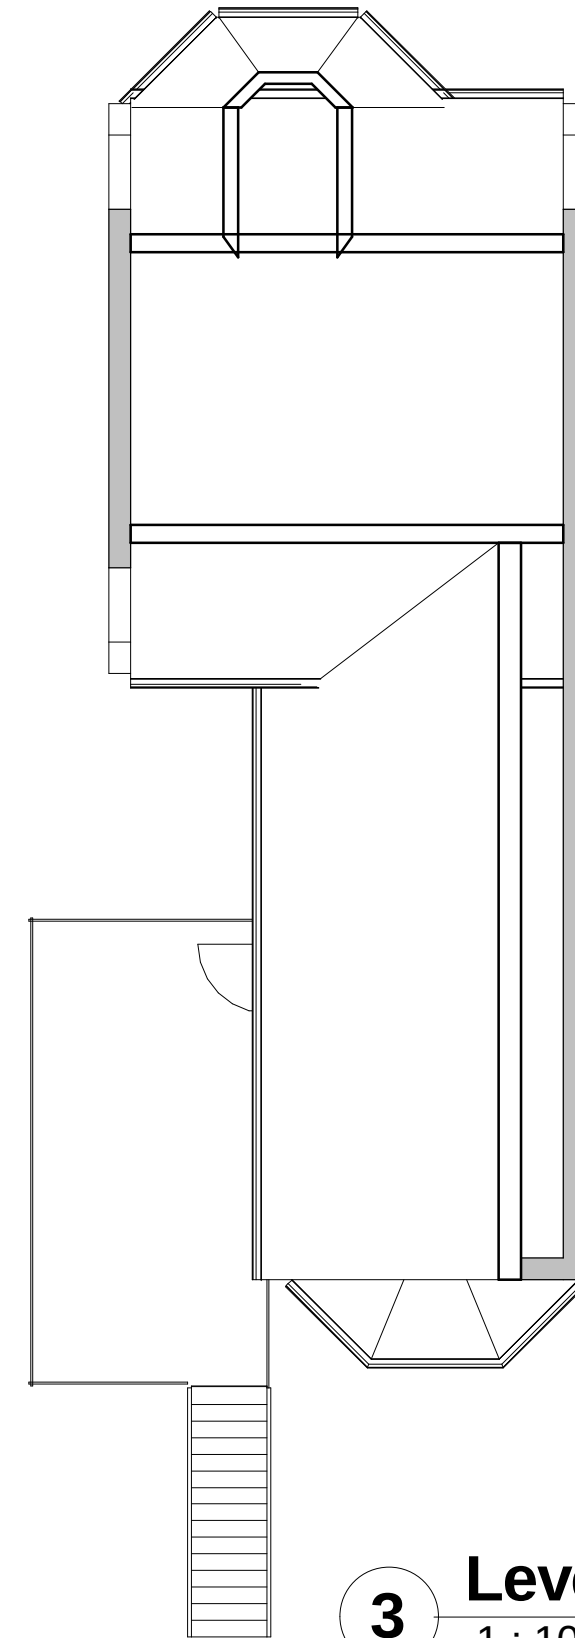

3

Level 2

1 : 100

Pure Lofts Ltd.

The Rotunda, 42-43 Gloucester Crescent,
London, NW1 7DL
Phone: 0844 815 9334


S. Turnbull
32B Sarre Road,
West Hampstead,
NW2 3SL,
London

Plans


Project number	01PL/11/09
Date	16/11/09
Drawn by	A1 Loft Design Ltd.
Checked by	LCH

A101

Scale	1 : 100
-------	---------

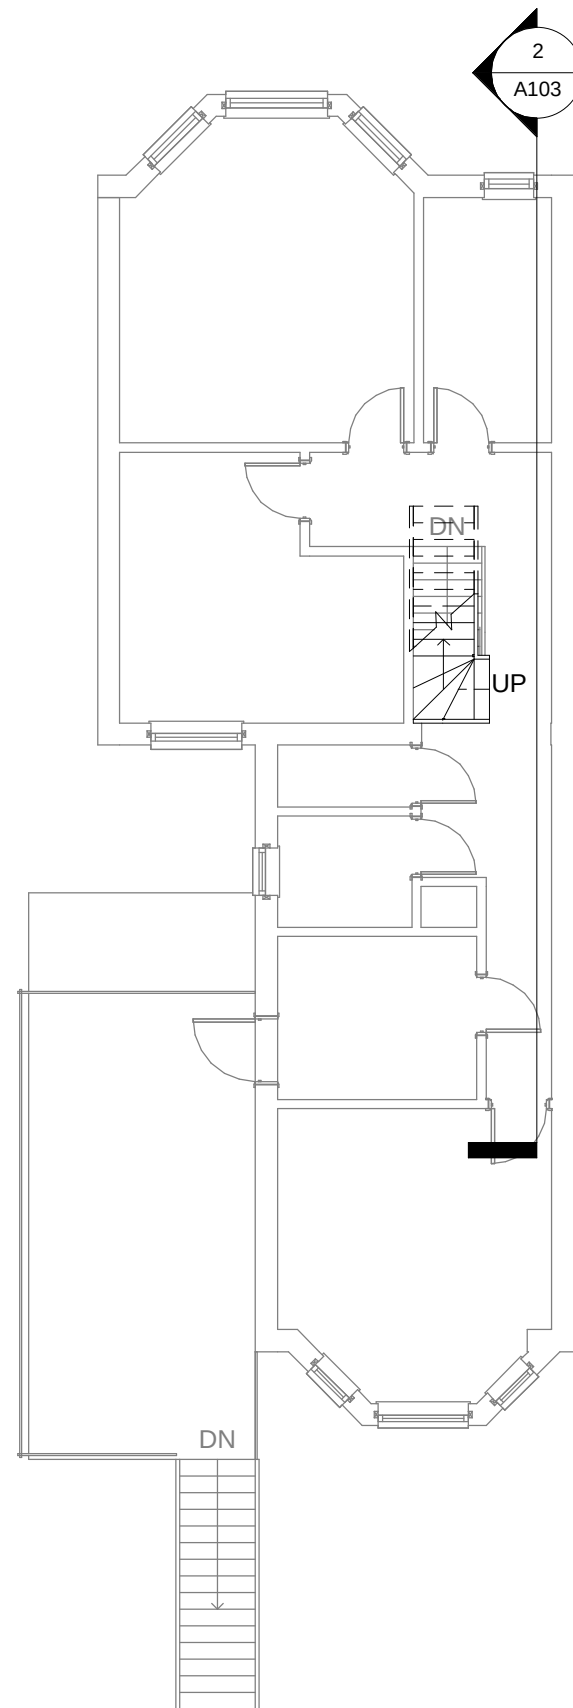


1 Level 1 proposed
1 : 100

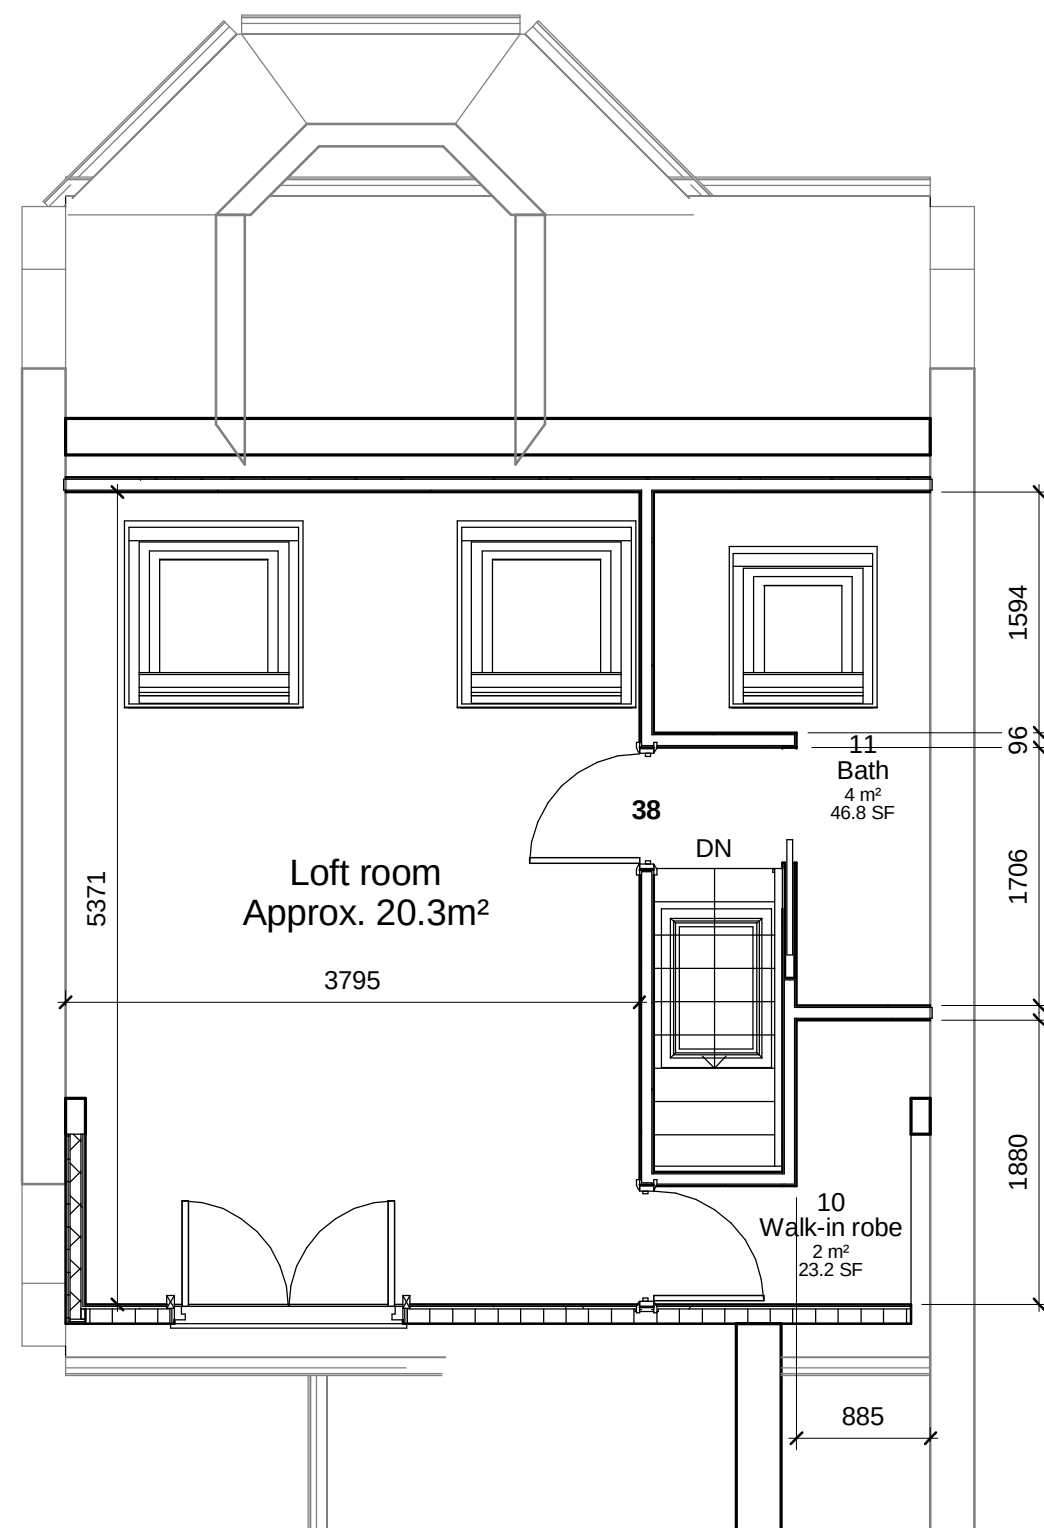


2 Level 2 conversion
1 : 50

Pure Lofts Ltd. The Rotunda, 42-43 Gloucester Crescent, London, NW1 7DL Phone: 0844 815 9334	S. Turnbull 32B Sarre Road, West Hampstead, NW2 3SL, London	Plan proposed		
		Project number	01PL/11/09	A102
		Date	16/11/09	
		Drawn by	A1 Loft Design Ltd.	
		Checked by	LCH	Scale

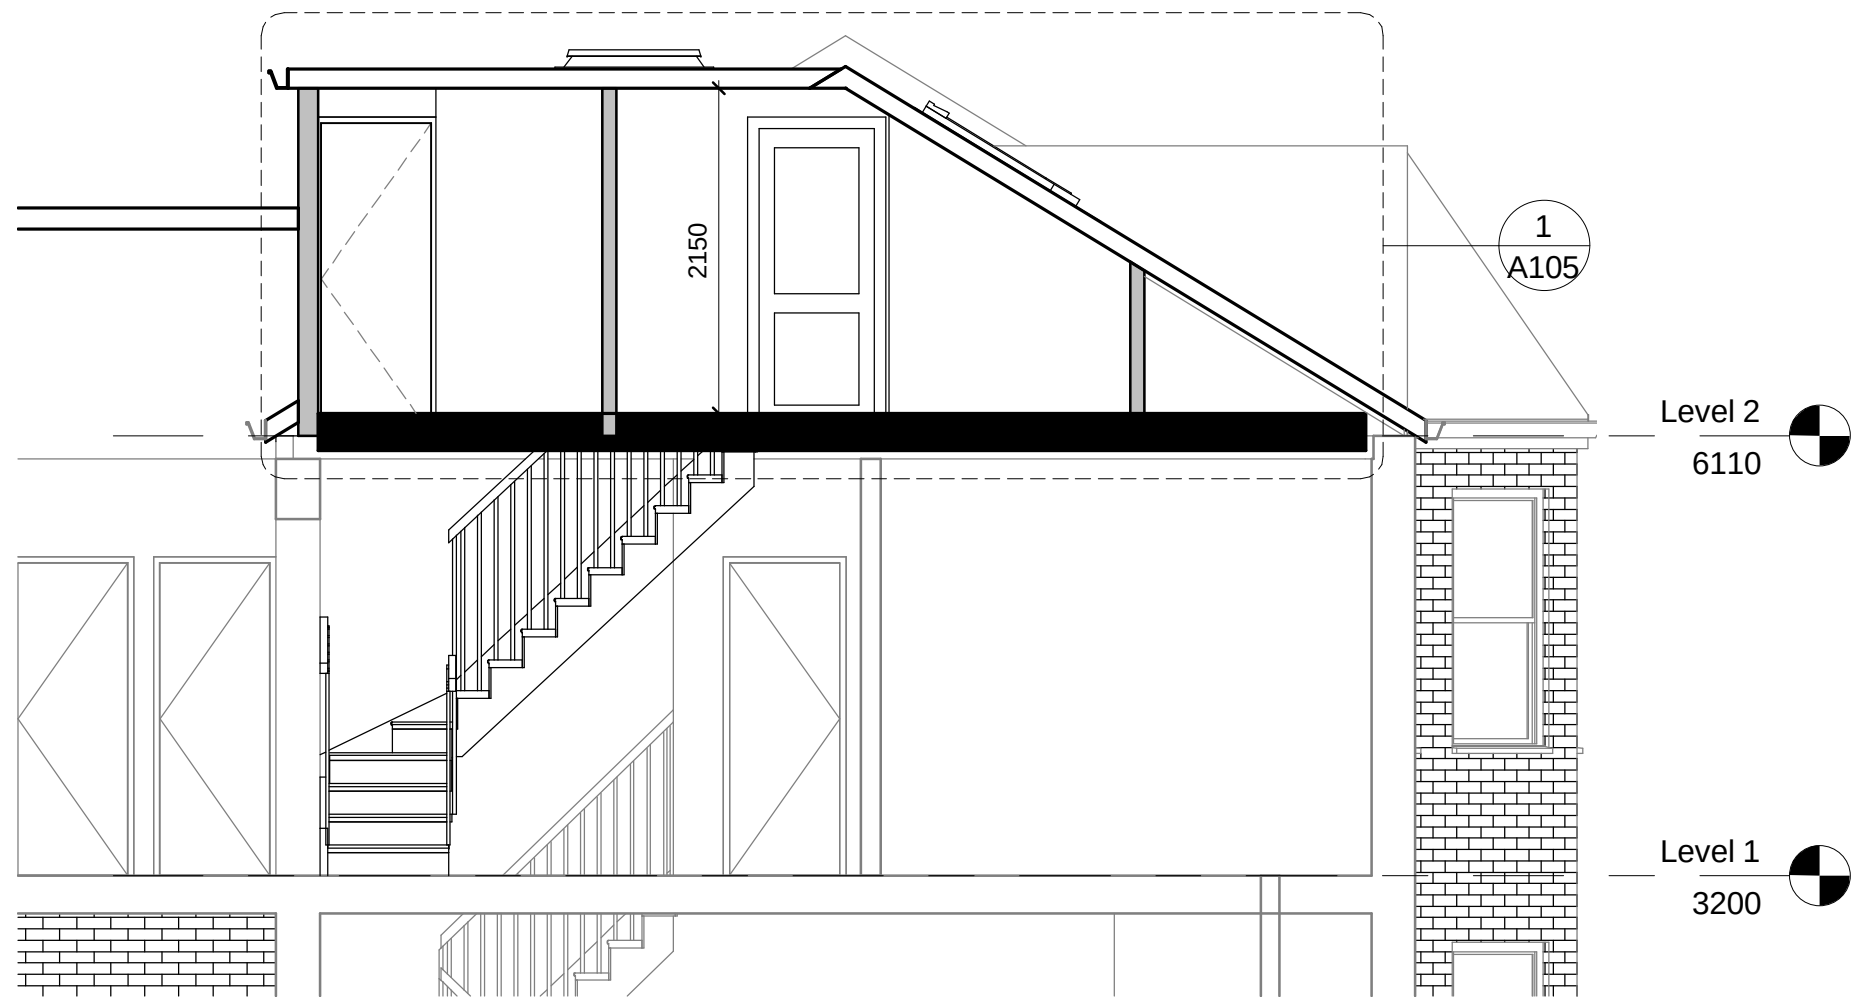

2 Section 1 proposed
1 : 50

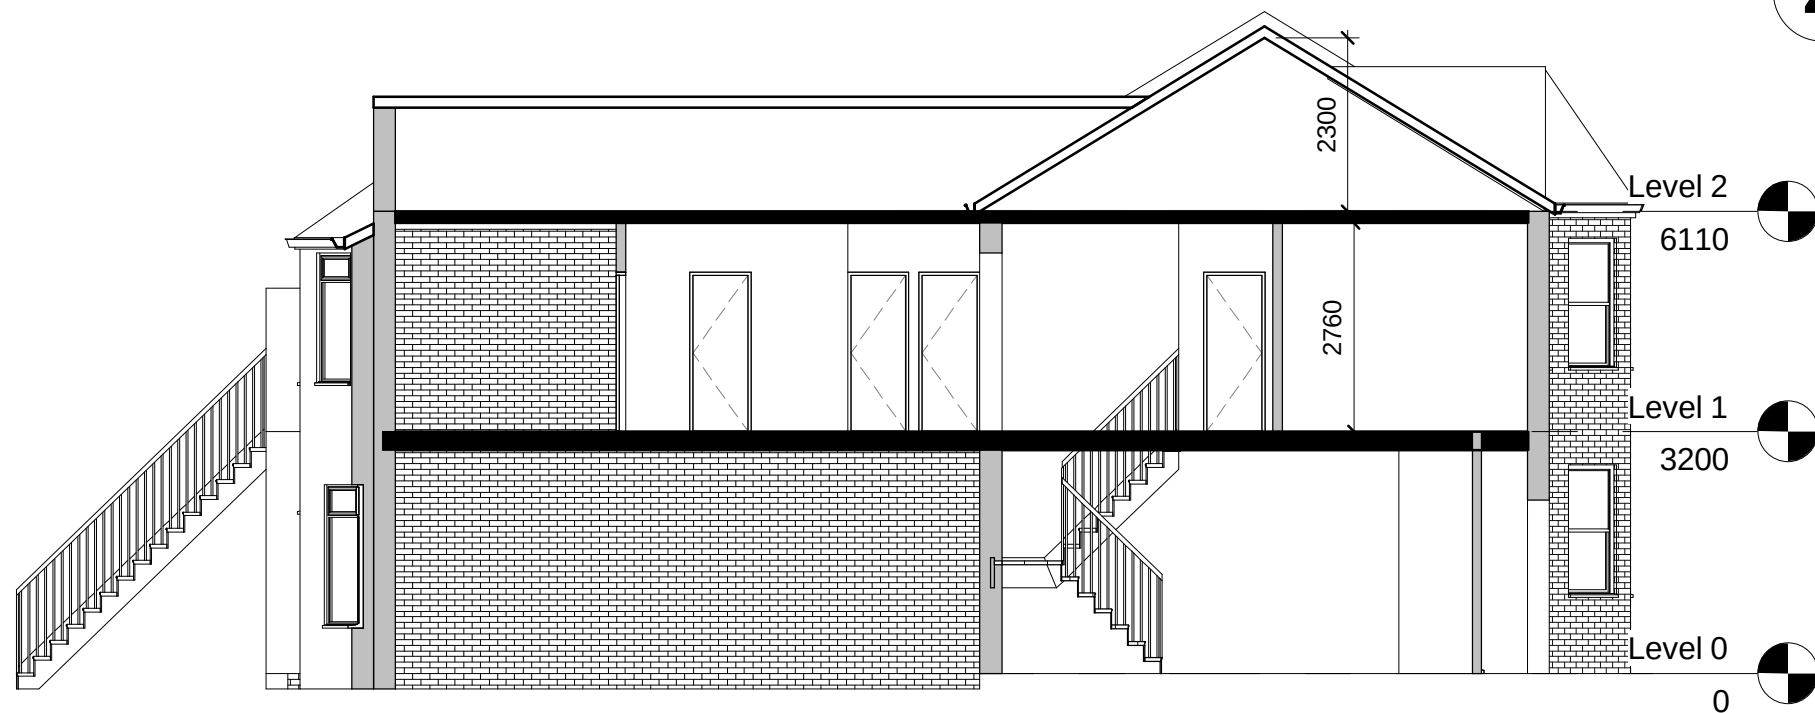

1 Section 1
1 : 100

Pure Lofts Ltd.

The Rotunda, 42-43 Gloucester Crescent,
London, NW1 7DL
Phone: 0844 815 9334

S. Turnbull
32B Sarre Road,
West Hampstead,
NW2 3SL,
London

Section proposed

Project number 01PL/11/09


Date 16/11/09

Drawn by A1 Loft Design Ltd.

Checked by LCH

A103

Scale As indicated

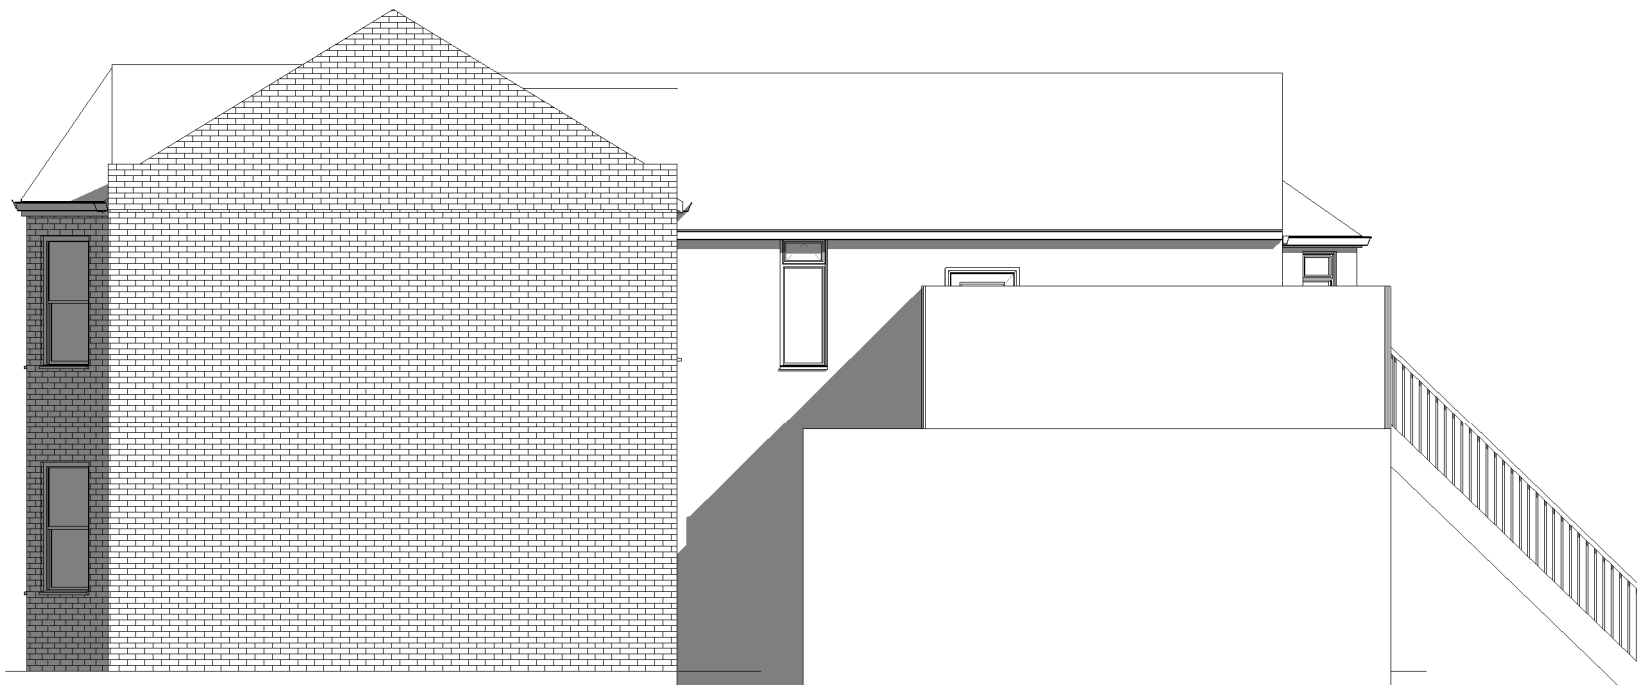


1 **West**
1 : 100




2 **South**
1 : 100



3 **North**
1 : 100

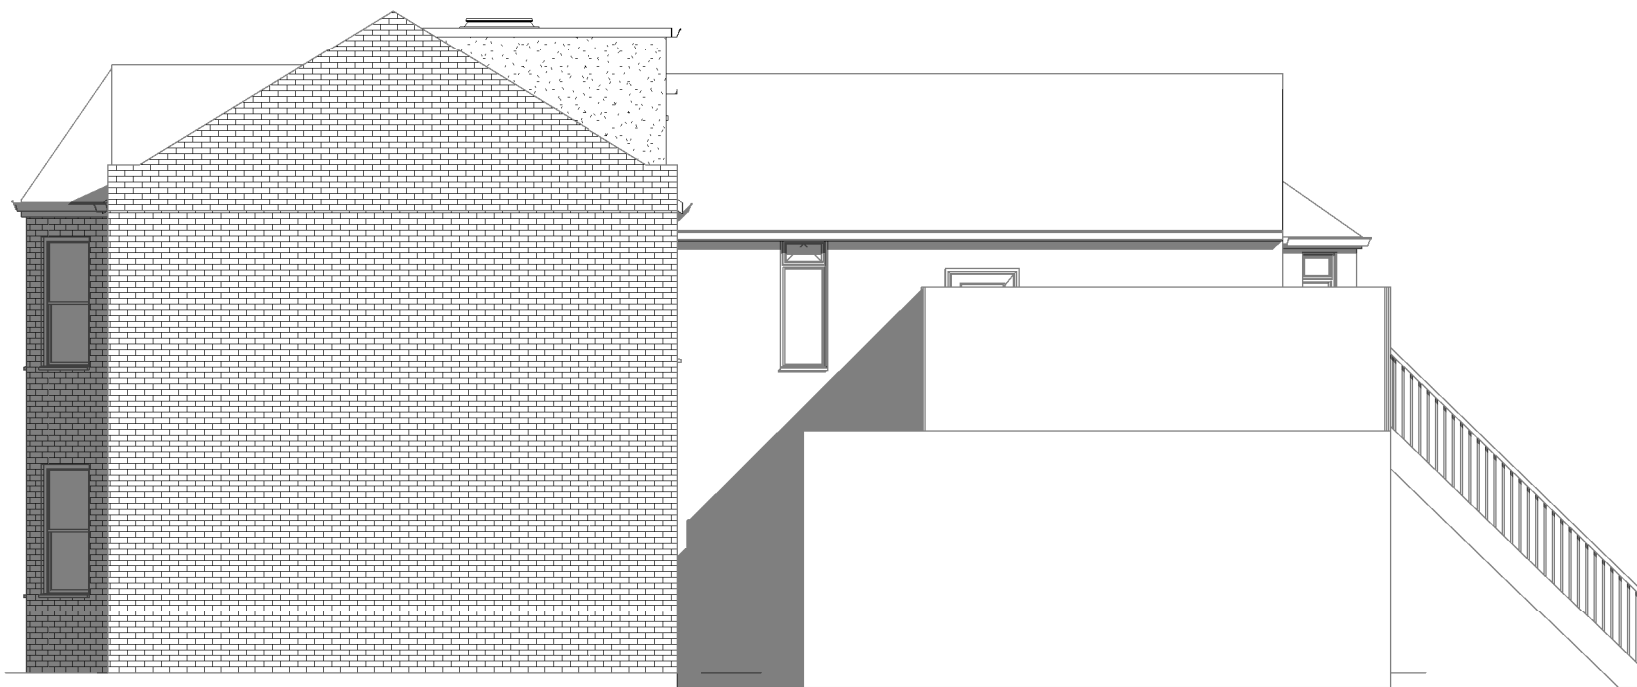

4 **West proposed**
1 : 100

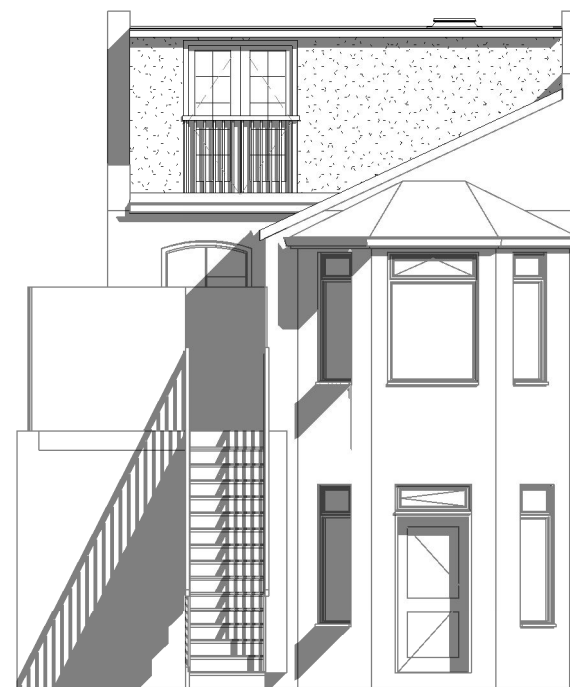

5 **South proposed**
1 : 100



6 **North proposed**
1 : 100

Pure Lofts Ltd.

The Rotunda, 42-43 Gloucester Crescent,
London, NW1 7DL
Phone: 0844 815 9334

S. Turnbull
32B Sarre Road,
West Hampstead,
NW2 3SL,
London

Elevations

Project number 01PL/11/09
Date 16/11/09
Drawn by A1 Loft Design Ltd.
Checked by LCH

A104

Scale 1 : 100