
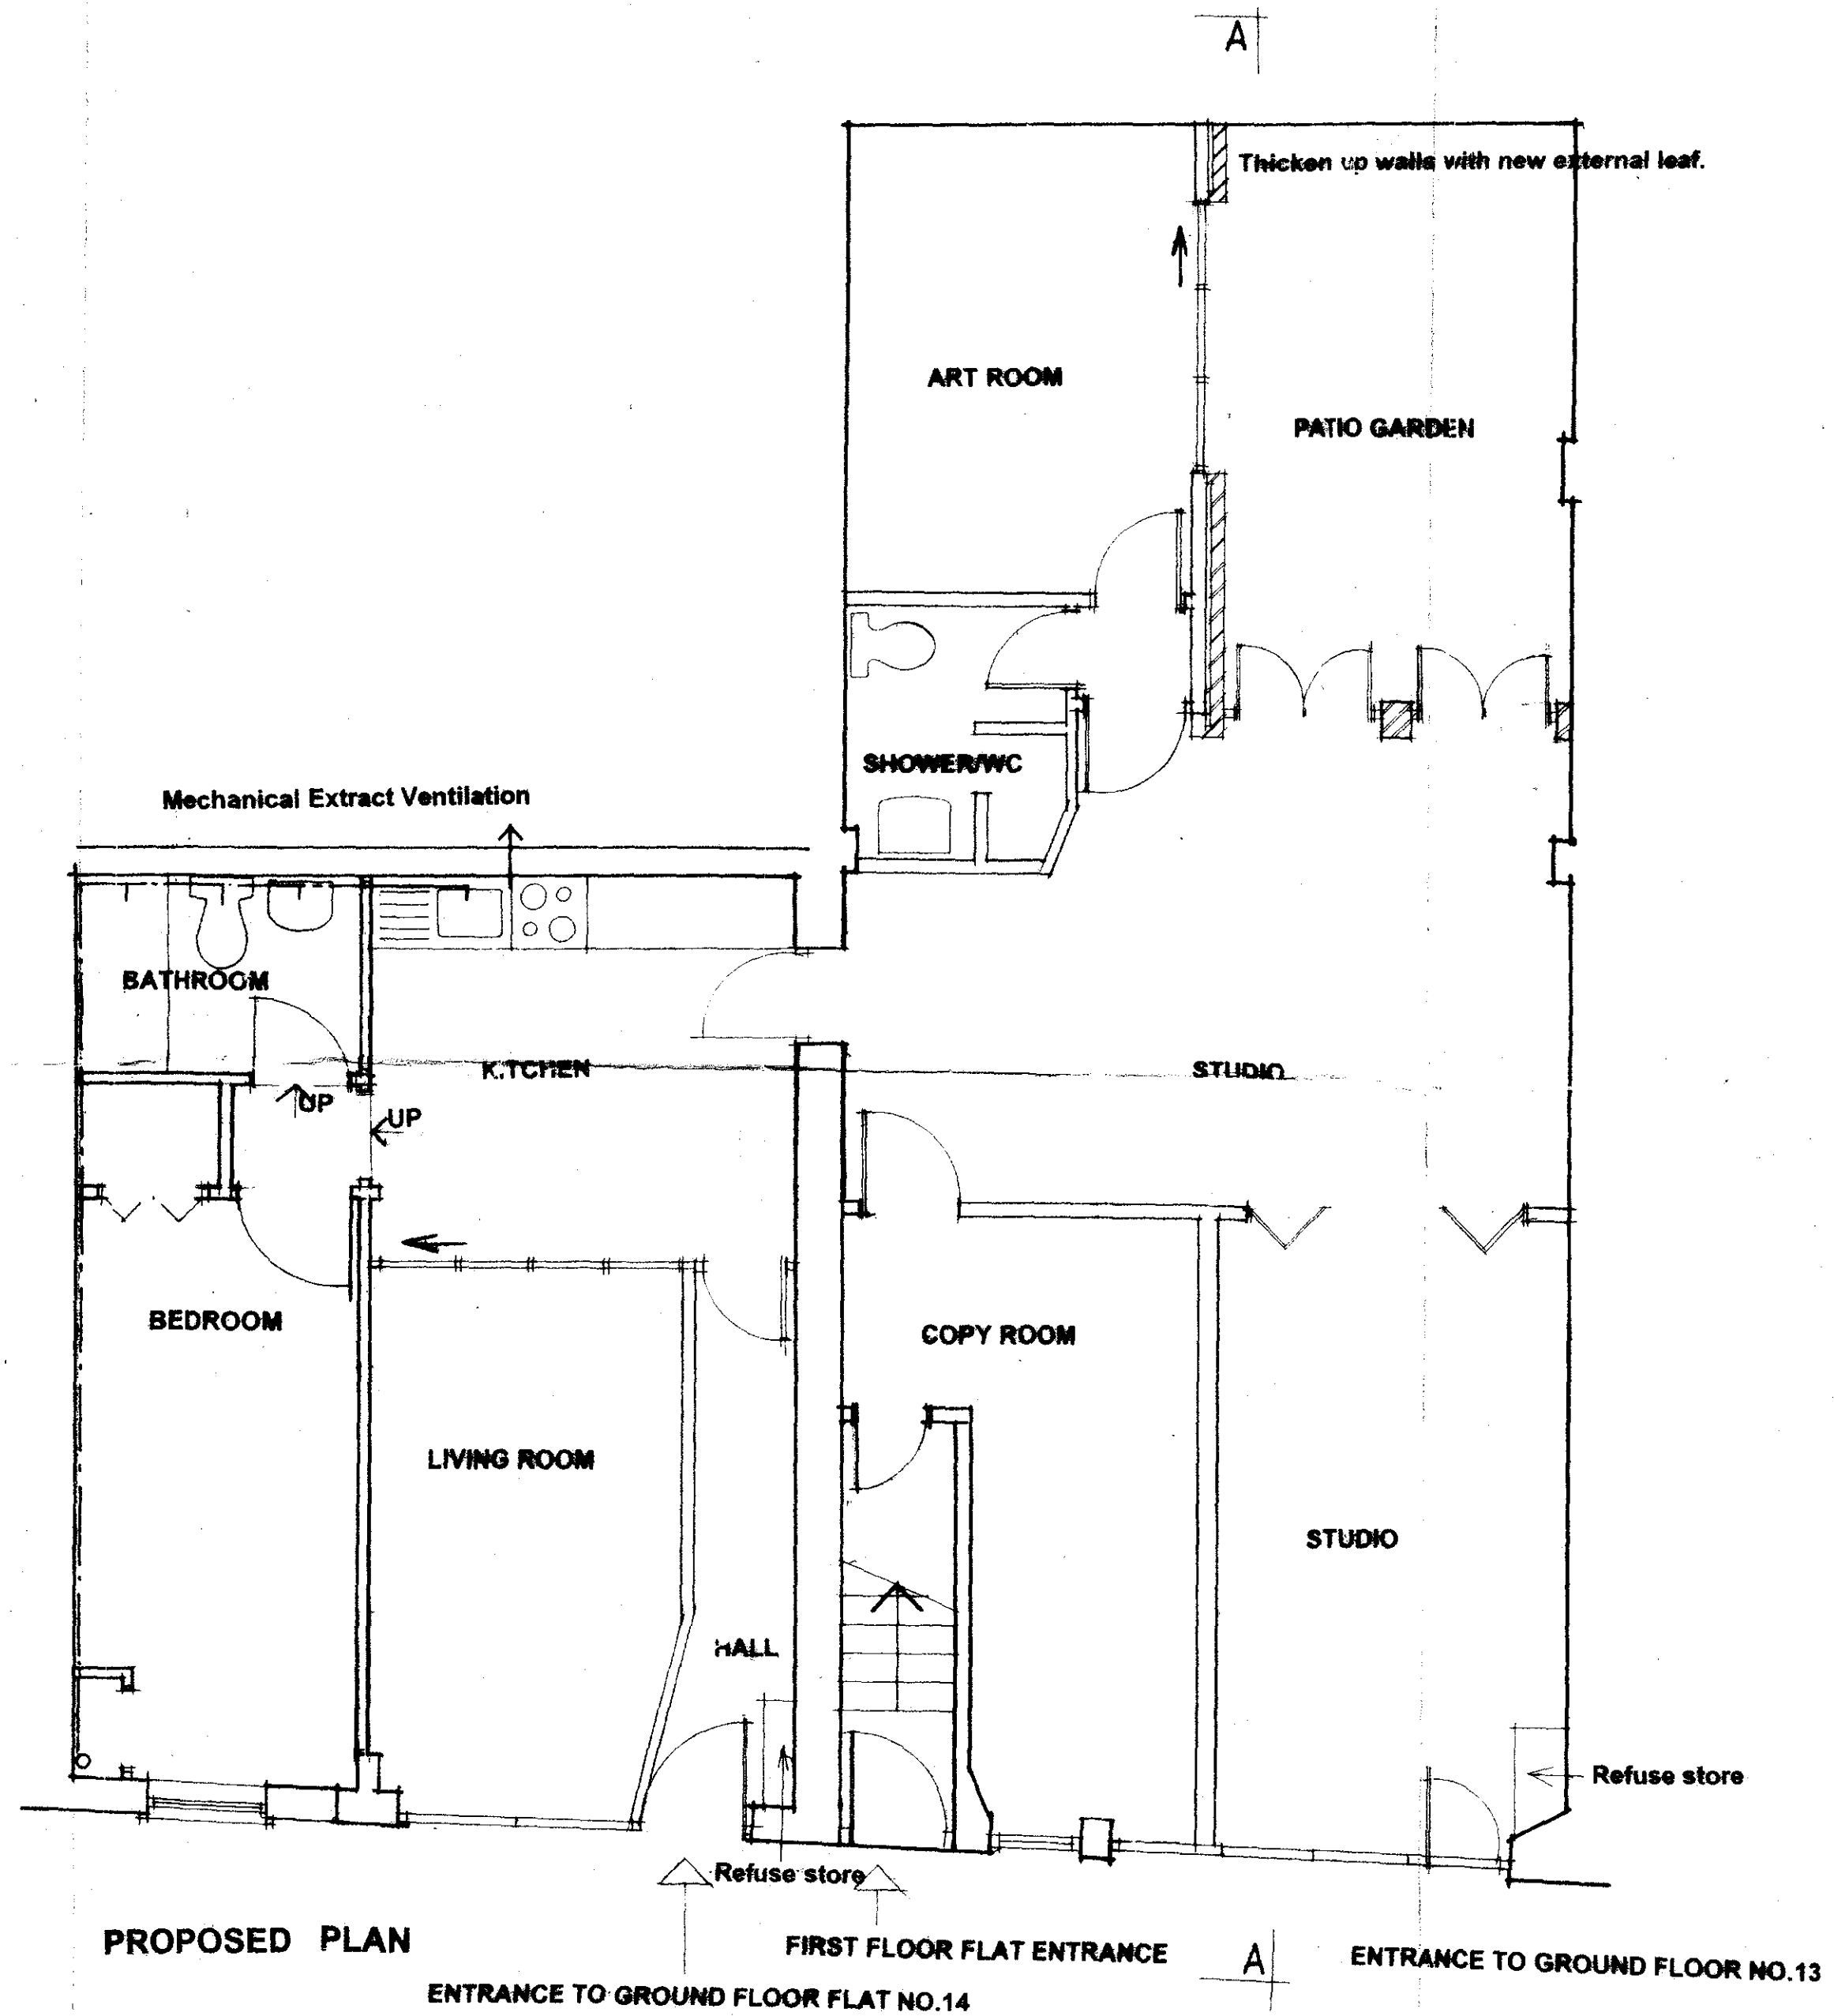


NOTES

Contractors to verify all dimensions on site before commencing any work or preparing shop drawings.
All work must comply with the relevant authorities requirements.
Dimensions must not be scaled from this print.

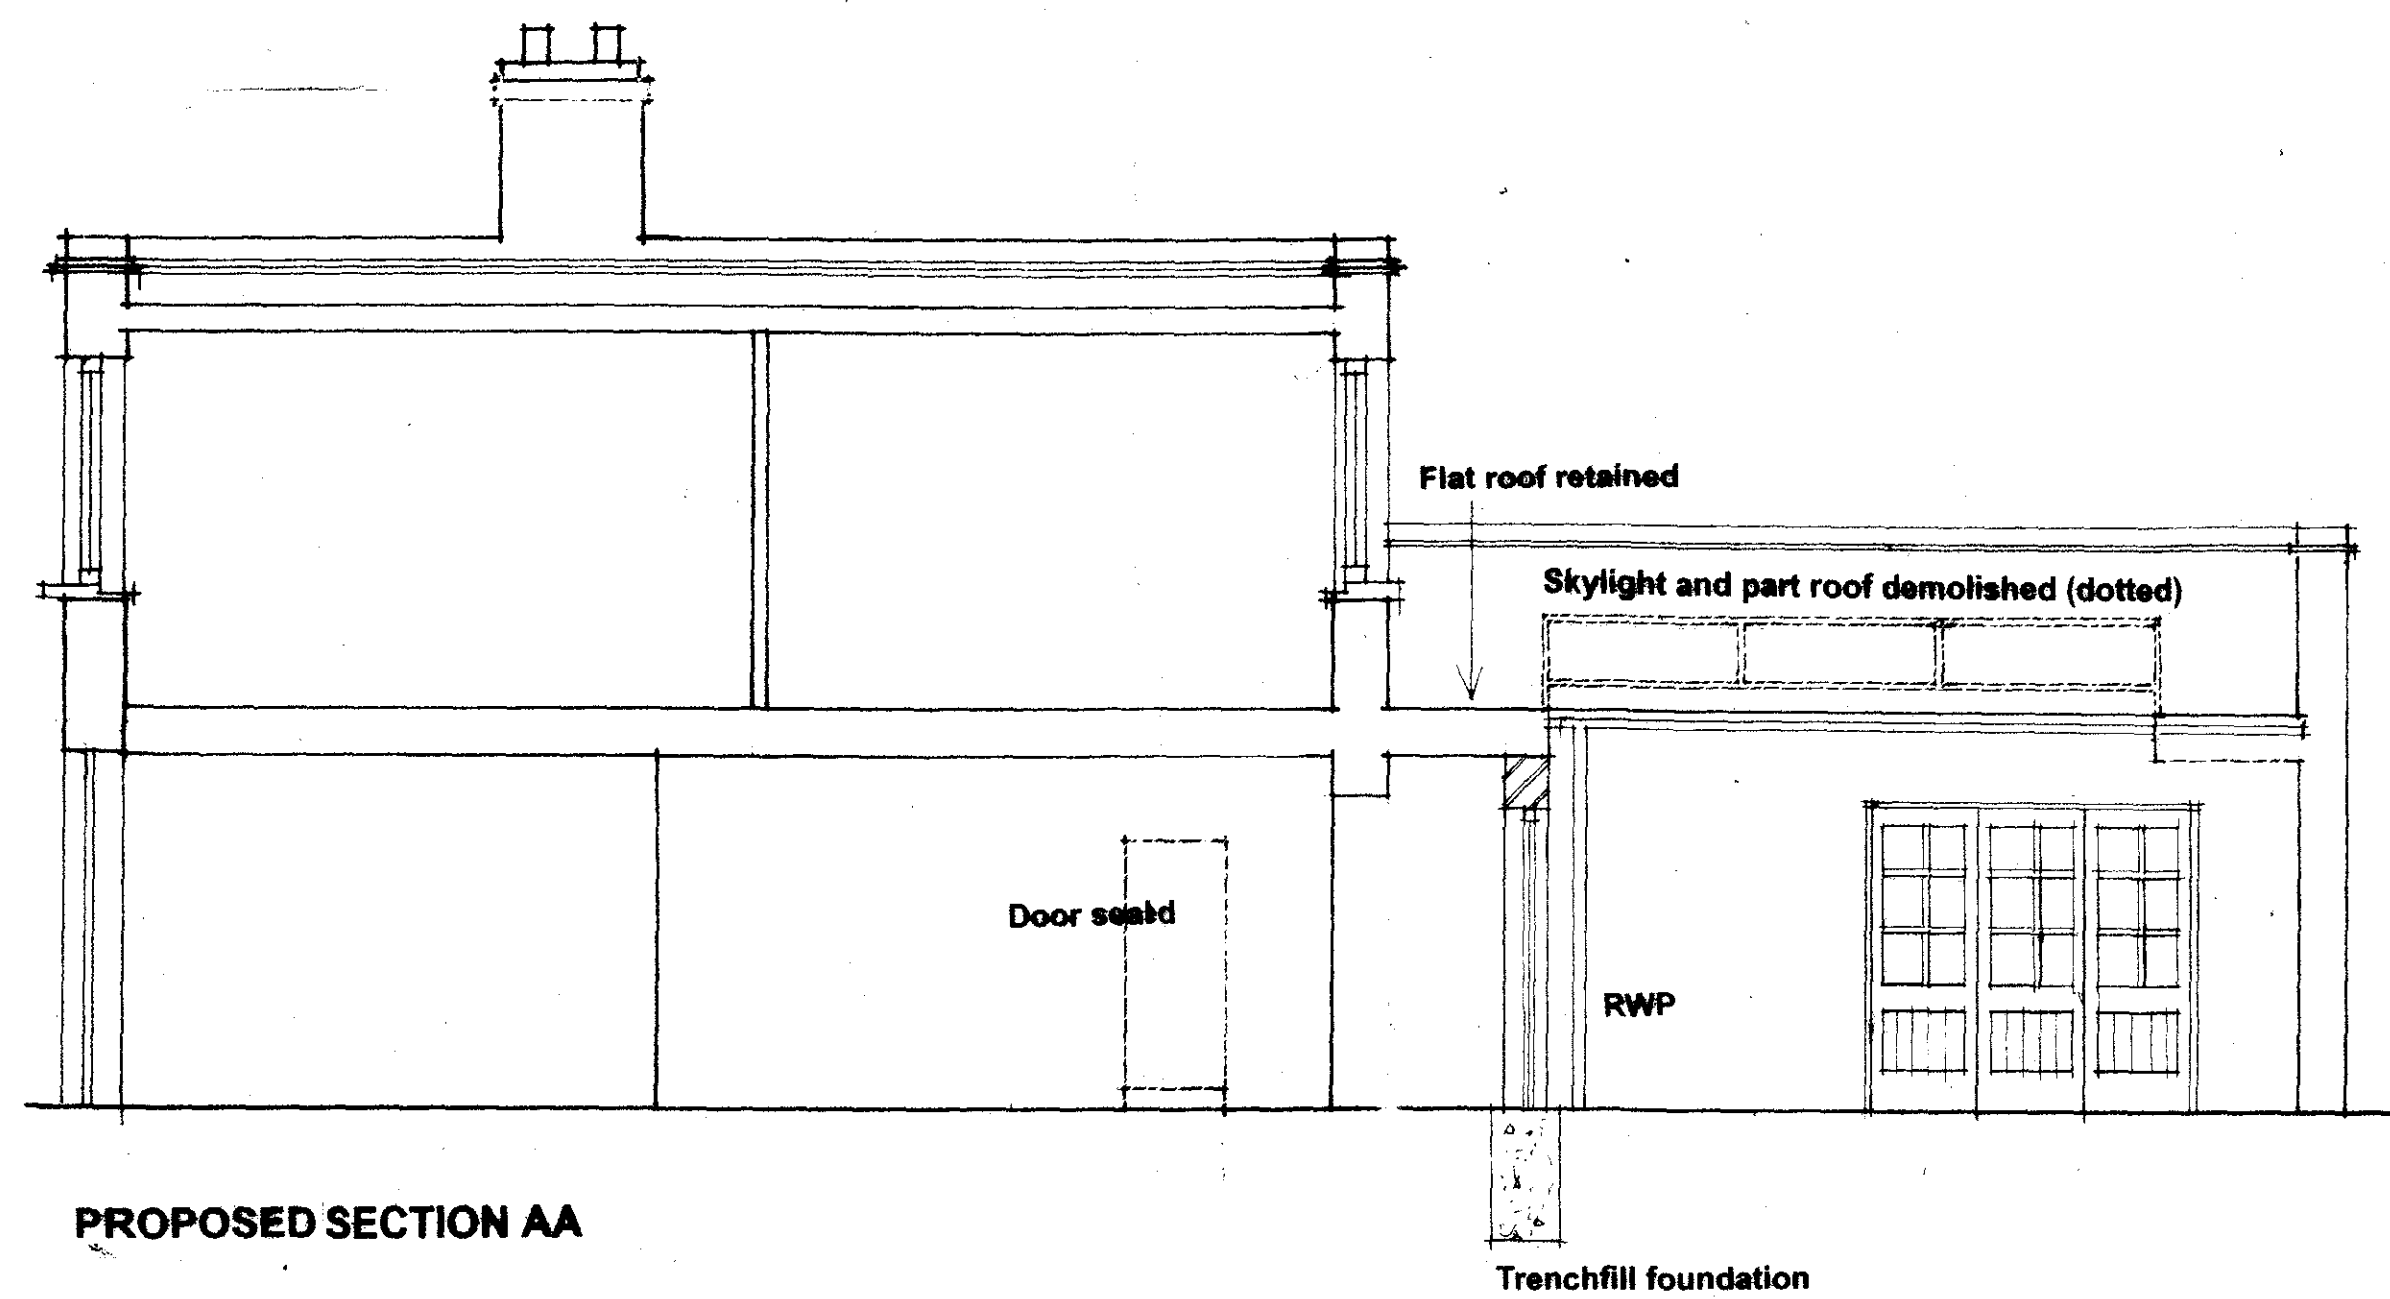

NO.14 2 PERSON, 1 BED FLAT 48.35sqm NO.13 LIVE/WORK UNIT 69.9sqm

Rev C. Open connecting door
Between units. 03/11/00 NW
Rev 3 Patio Garden to No.13
25/09/00 NW

MR & MRS WATTS

13 & 14 DOUGHTY MEWS WC1.

Drawing PROPOSED PLAN, ELEVATION
AND SECTION

Scale 1:50 Date NOV2000 Drawn NW Checked

Drawing No. 00167/02 C