




All dimensions must be checked on site and not scaled from this drawing.

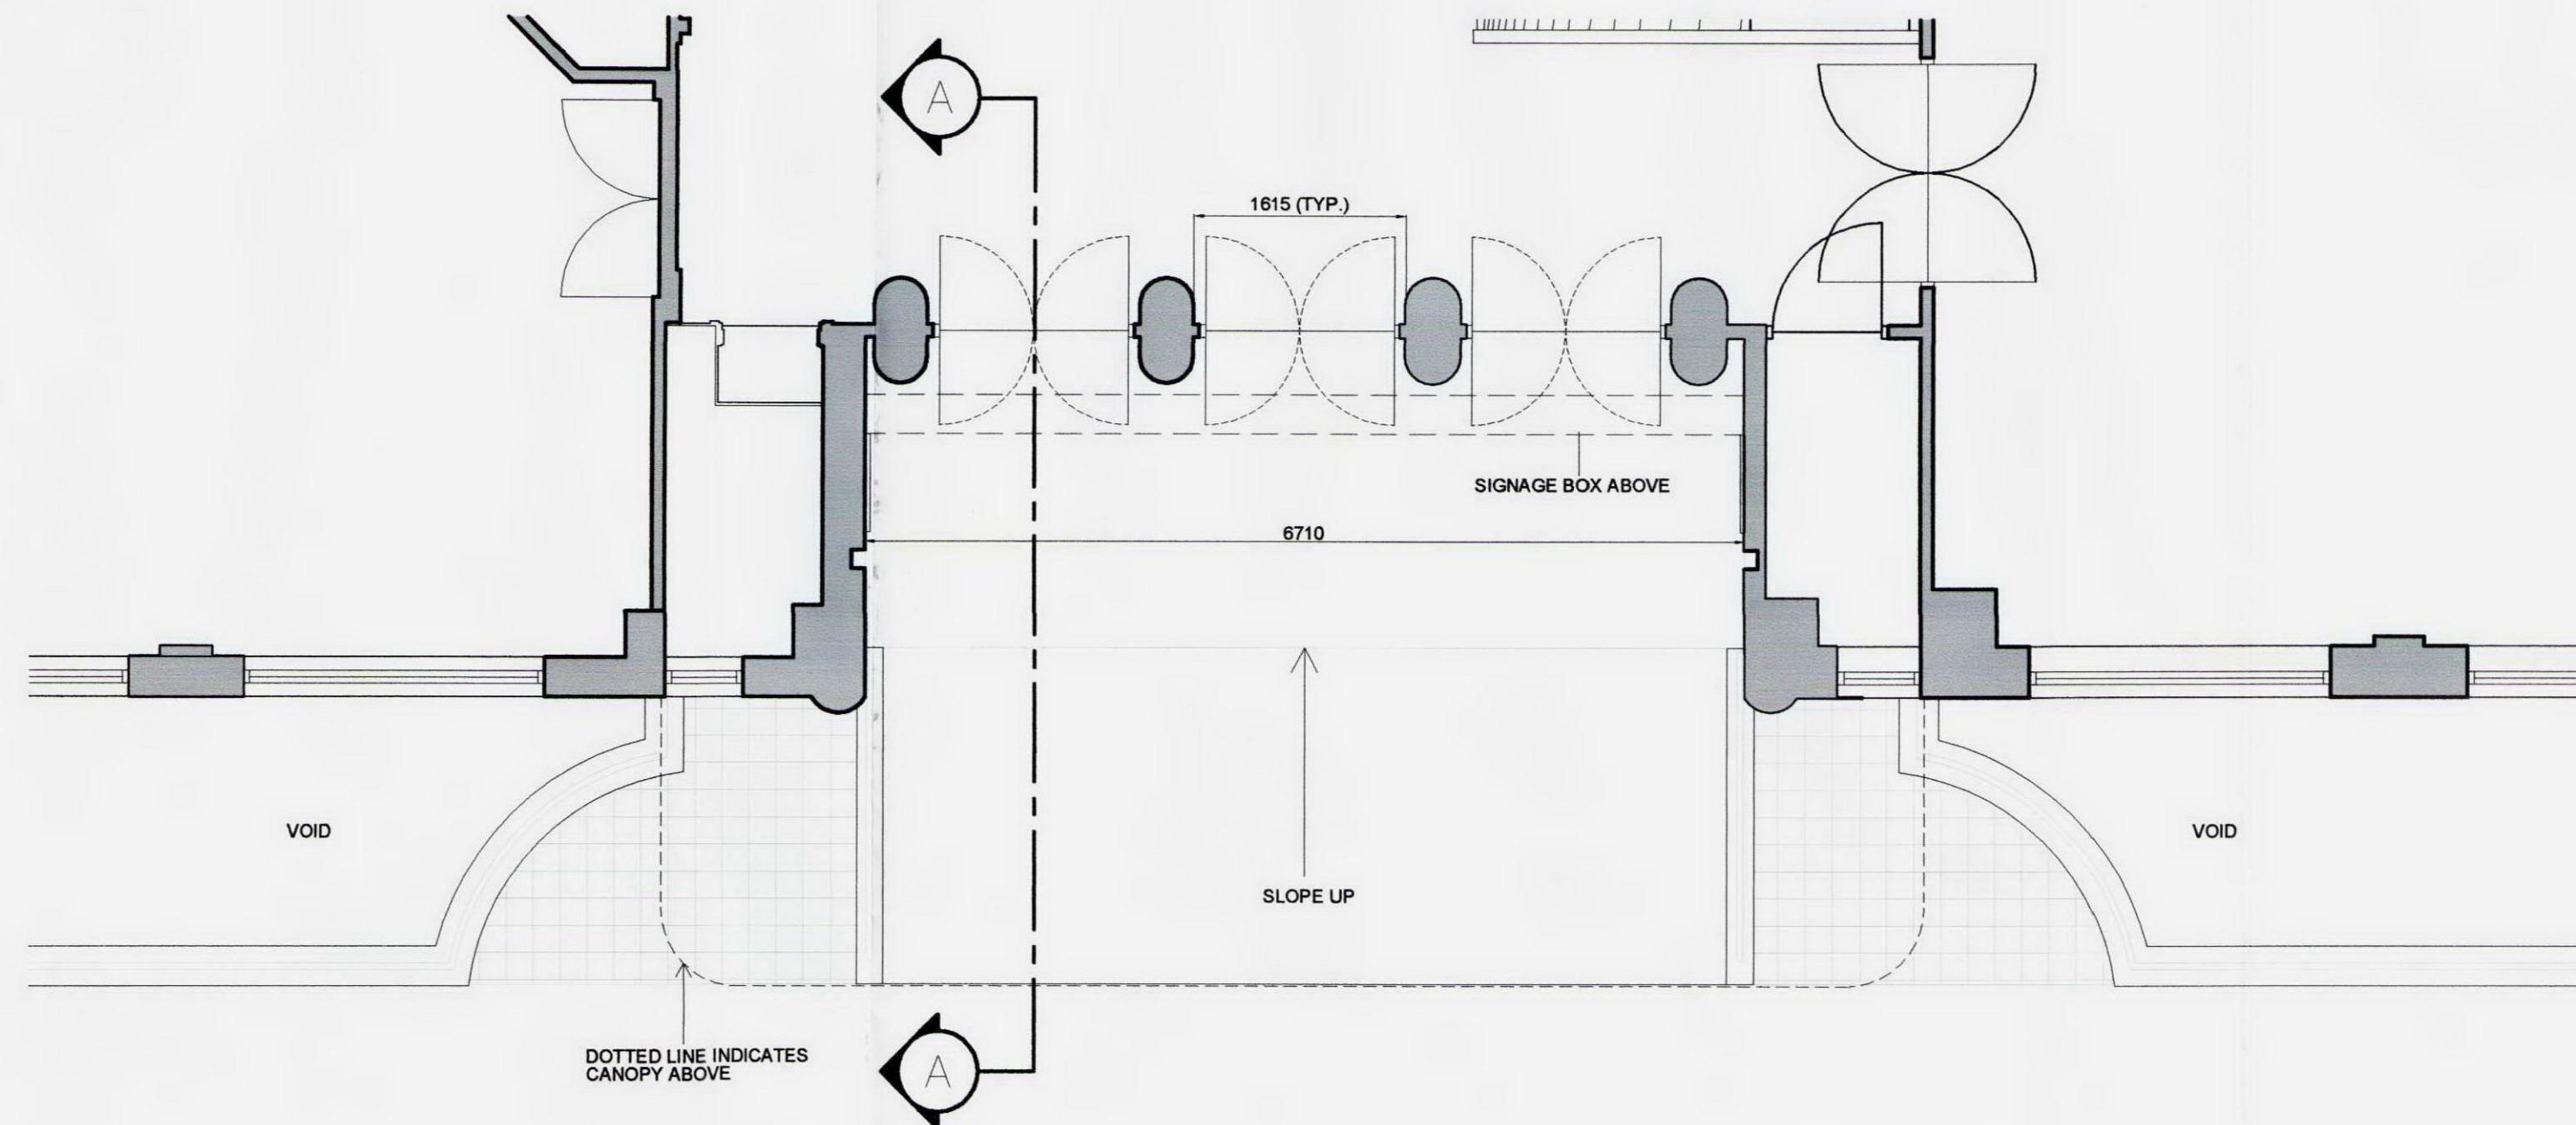


**EXISTING FRONT ENTRANCE PLAN**  
SCALE : 1/50

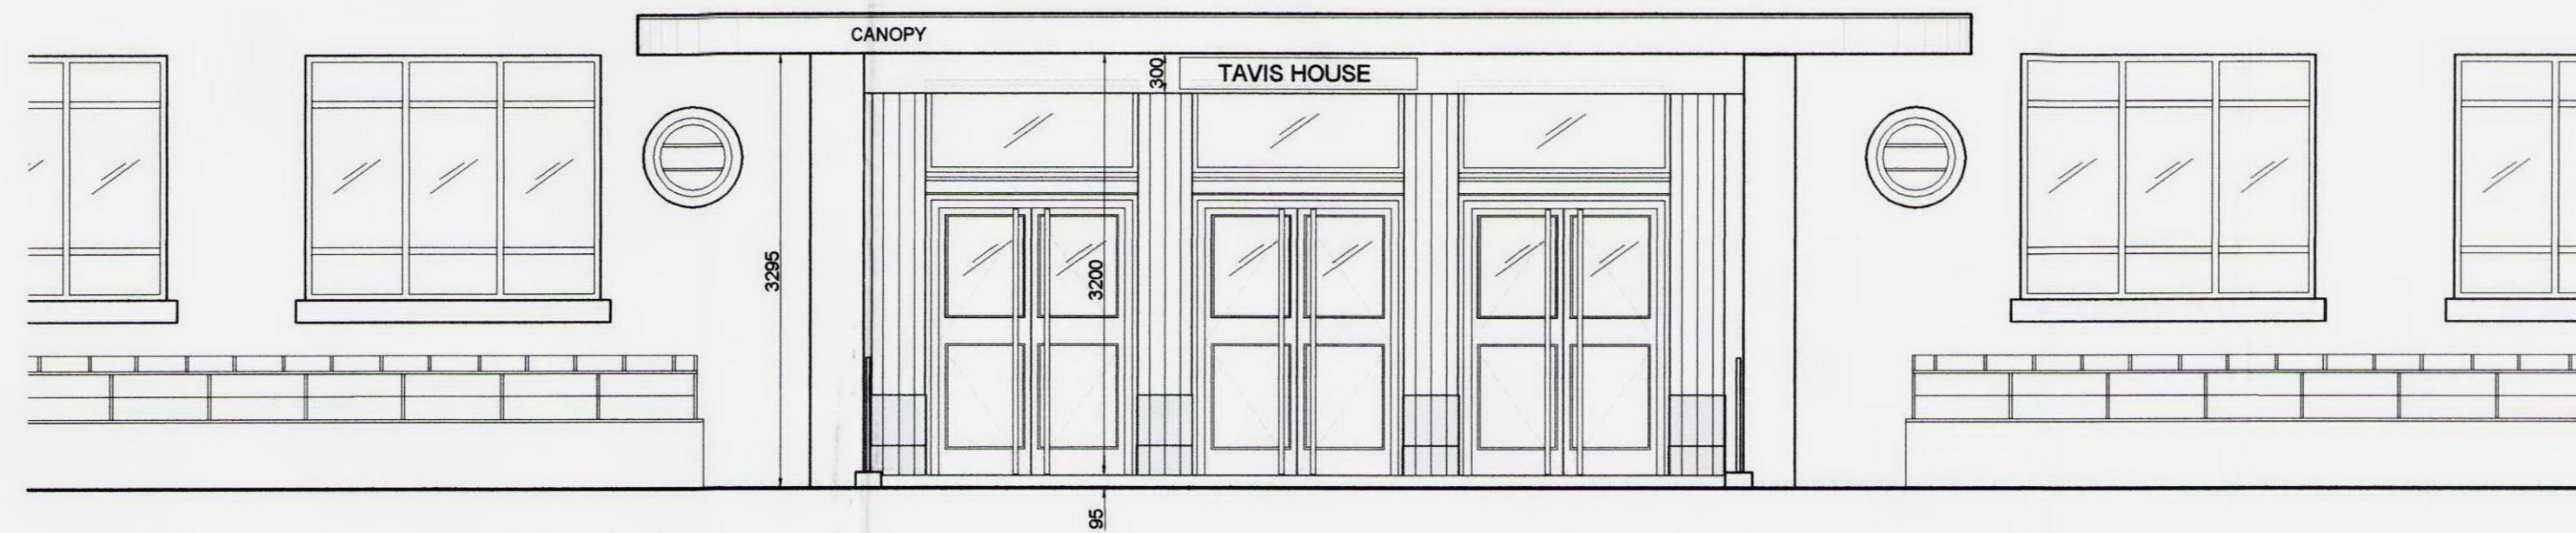

**EXISTING FRONT ENTRANCE ELEVATION**  
SCALE : 1/50

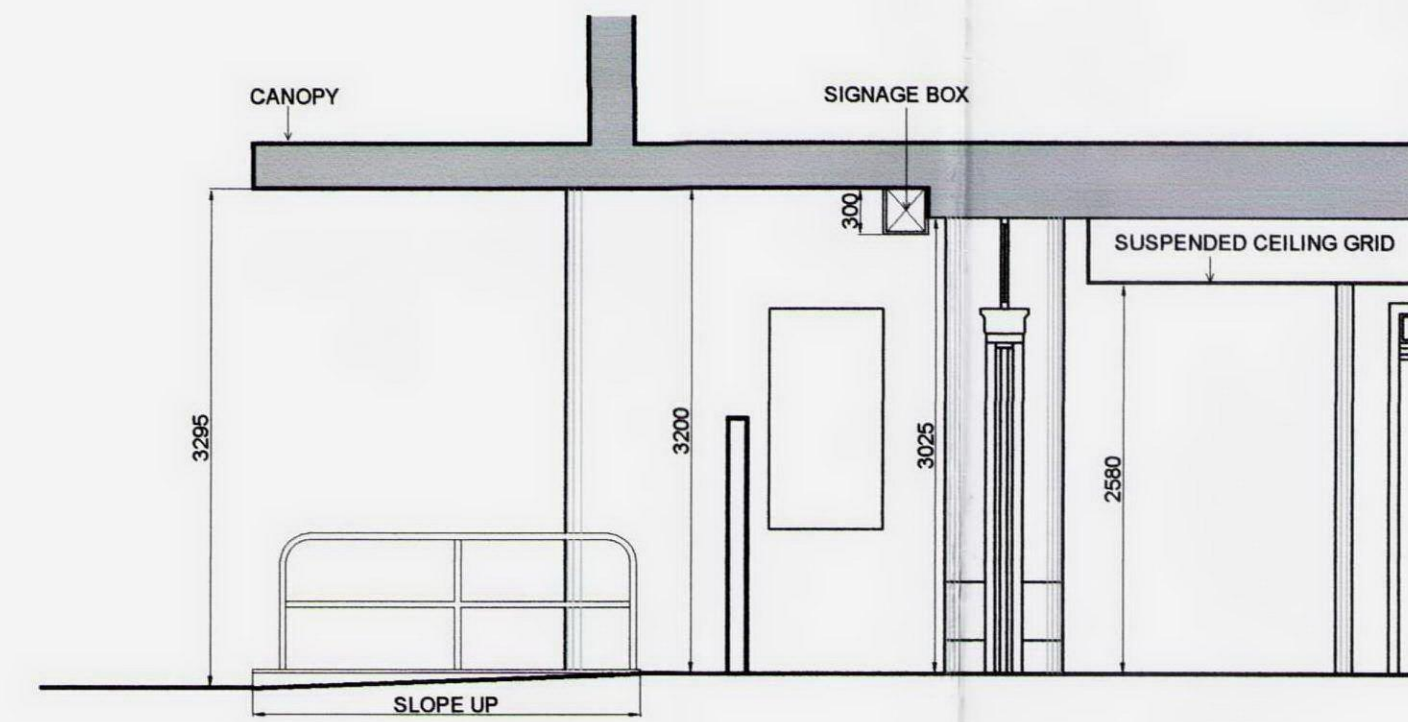

**EXISTING SECTION AA**  
SCALE : 1/50

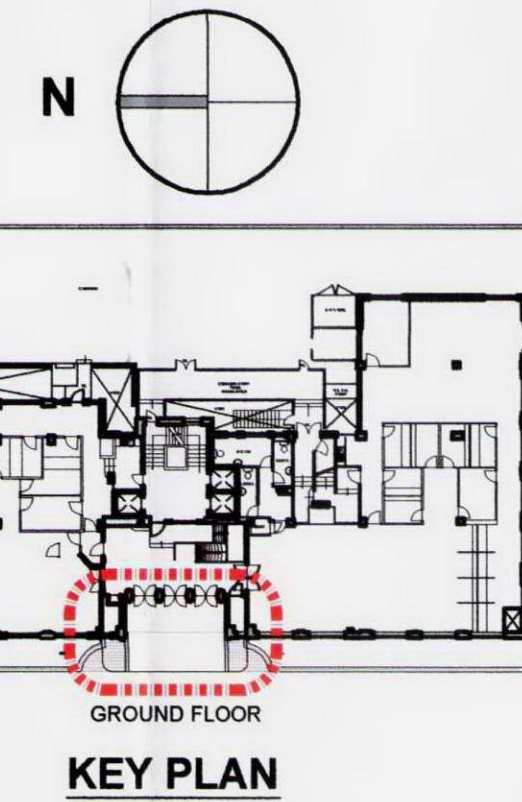

NOTES:-  
THIS DRAWING MUST BE SIGNED OTHERWISE IT WILL BE INVALID  
BUILDING PARAMETERS TAKEN FROM AS BUILT DRAWINGS PROVIDED  
CHECK SURVEY UNDER TAKEN ONLY  
SUBJECT TO STATUTORY APPROVAL  
ALL DIMENSIONS SHOWN ARE IN MILLIMETERS UNLESS OTHERWISE SHOWN

**DRAWING CHECK LIST**

- 1 Project number ? ☐
- 2 Surveyed building ? ☐
- 3 Partitions designed with HL grid, M&E services on ? ☐
- 4 Symbols on drawings match the key ? ☐
- 5 Partitioning types identified ? ☐
- 6 Acoustic barrier & ply identified ? ☐
- 7 New (N), Relocated (R) and Emergency (E) services identified ? ☐
- 8 Light switches and PIR's in all rooms ? ☐
- 9 Teapoints - does the detail match the plan ? ☐
- 10 Are the correct layers on/off ? ☐
- 11 Drawing issued to GSA ? ☐

**DRAWING CHECKED BY:**

DESIGNER \_\_\_\_\_ DATE \_\_\_\_\_  
INTERIOR ARCHITECT \_\_\_\_\_ DATE \_\_\_\_\_  
TECHNICAL DIRECTOR \_\_\_\_\_ DATE \_\_\_\_\_  
HEAD OF BUILDING SERVICES \_\_\_\_\_ DATE \_\_\_\_\_

**DRAWING APPROVED BY:**

SIGNED \_\_\_\_\_  
PRINT NAME \_\_\_\_\_  
ON BEHALF OF \_\_\_\_\_  
DATE \_\_\_\_\_

**DRAWING APPROVED BY:**

SIGNED \_\_\_\_\_  
PRINT NAME \_\_\_\_\_  
ON BEHALF OF **MARIS INTERIORS LLP**  
DATE \_\_\_\_\_

REV	DESCRIPTION	DATE
1	DRAWING PRODUCED FIRST ISSUE	PS 24-05-10
2	DESCRIPTIVE AMENDMENTS	BY DATE

**PRE CONSTRUCTION DRAWING**

PRE CONSTRUCTION DRAWING / APPROVAL DRAWING  
CONSTRUCTION DRAWING / AS BUILT DRAWING



Maris Interiors LLP  
13th Floor | The Tower Building  
11 York Road | London | SE1 7YX  
T: 020 7902 1750 | F: 020 7902 1799  
E: maris@maris-interiors.co.uk | W: www.maris-interiors.co.uk

**CLIENT**

**AGE UK  
TAVIS HOUSE**

**PROJECT ADDRESS**

**TAVISTOCK SQUARE  
LONDON  
WC1H**

**DRAWING TITLE**

**EXISTING ENTRANCE LOBBY  
PLAN, SECTION & ELEVATION**

DESIGNER:-  
SIGNED OFF BY \_\_\_\_\_ DATE \_\_\_\_\_ PRE CONTRACTS/  
CONTRACT-SIGNED OFF BY \_\_\_\_\_ DATE \_\_\_\_\_

DESIGNER / DRAWN BY \_\_\_\_\_ SCALE \_\_\_\_\_ AMENDED DATE \_\_\_\_\_

**SB/PS 1/50 24-05-10**

Project No. Building Floor Detail Revision

**16146 1 G P5 -**



**MARIS**