




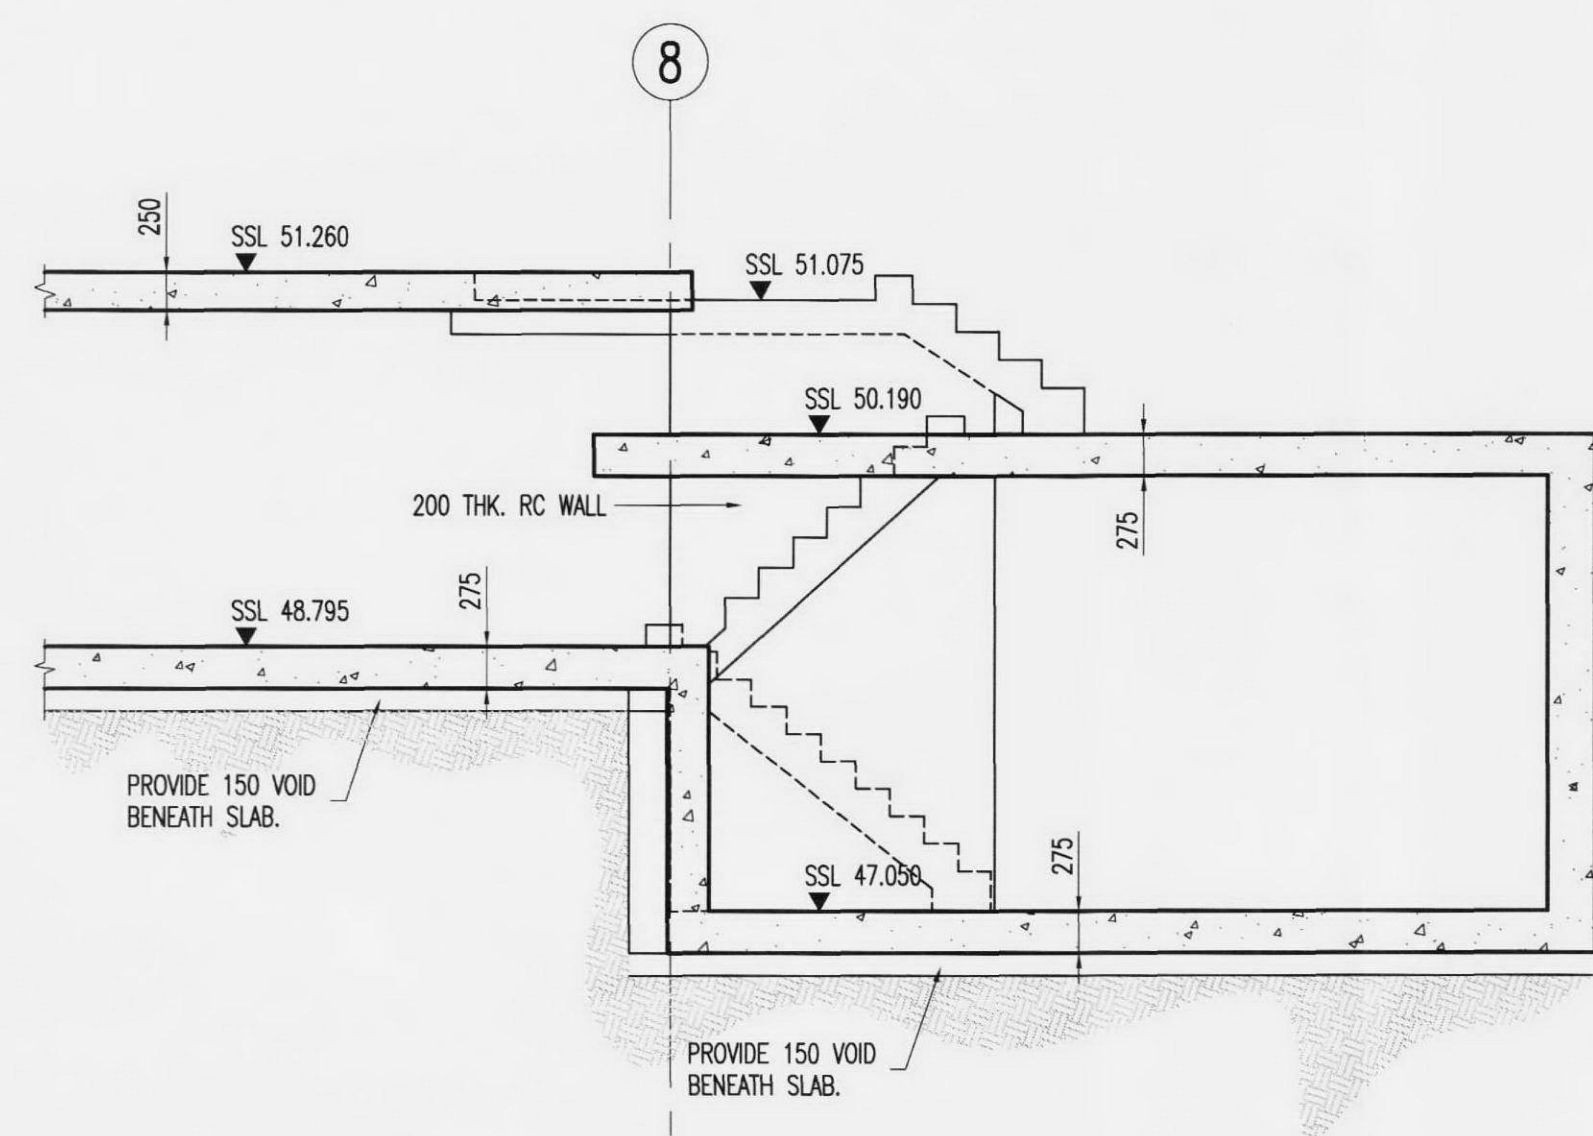


SECTION 1 - 1
REF. DRG. No. 2755-050.1 & 2
SCALE 1:50

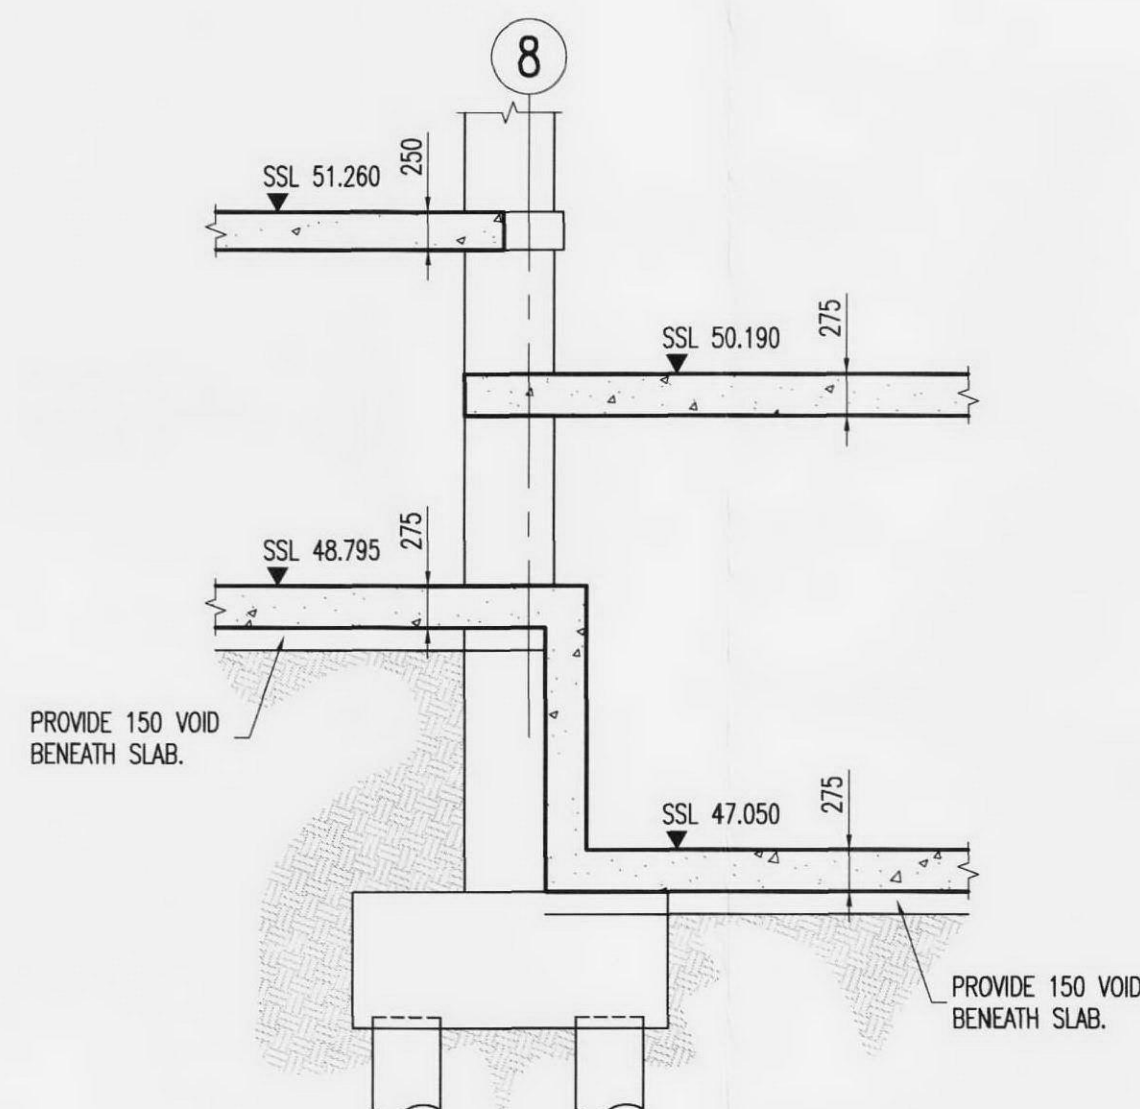

SECTION 2 - 2
REF. DRG. No. 2755-050.1 & 2
SCALE 1:50

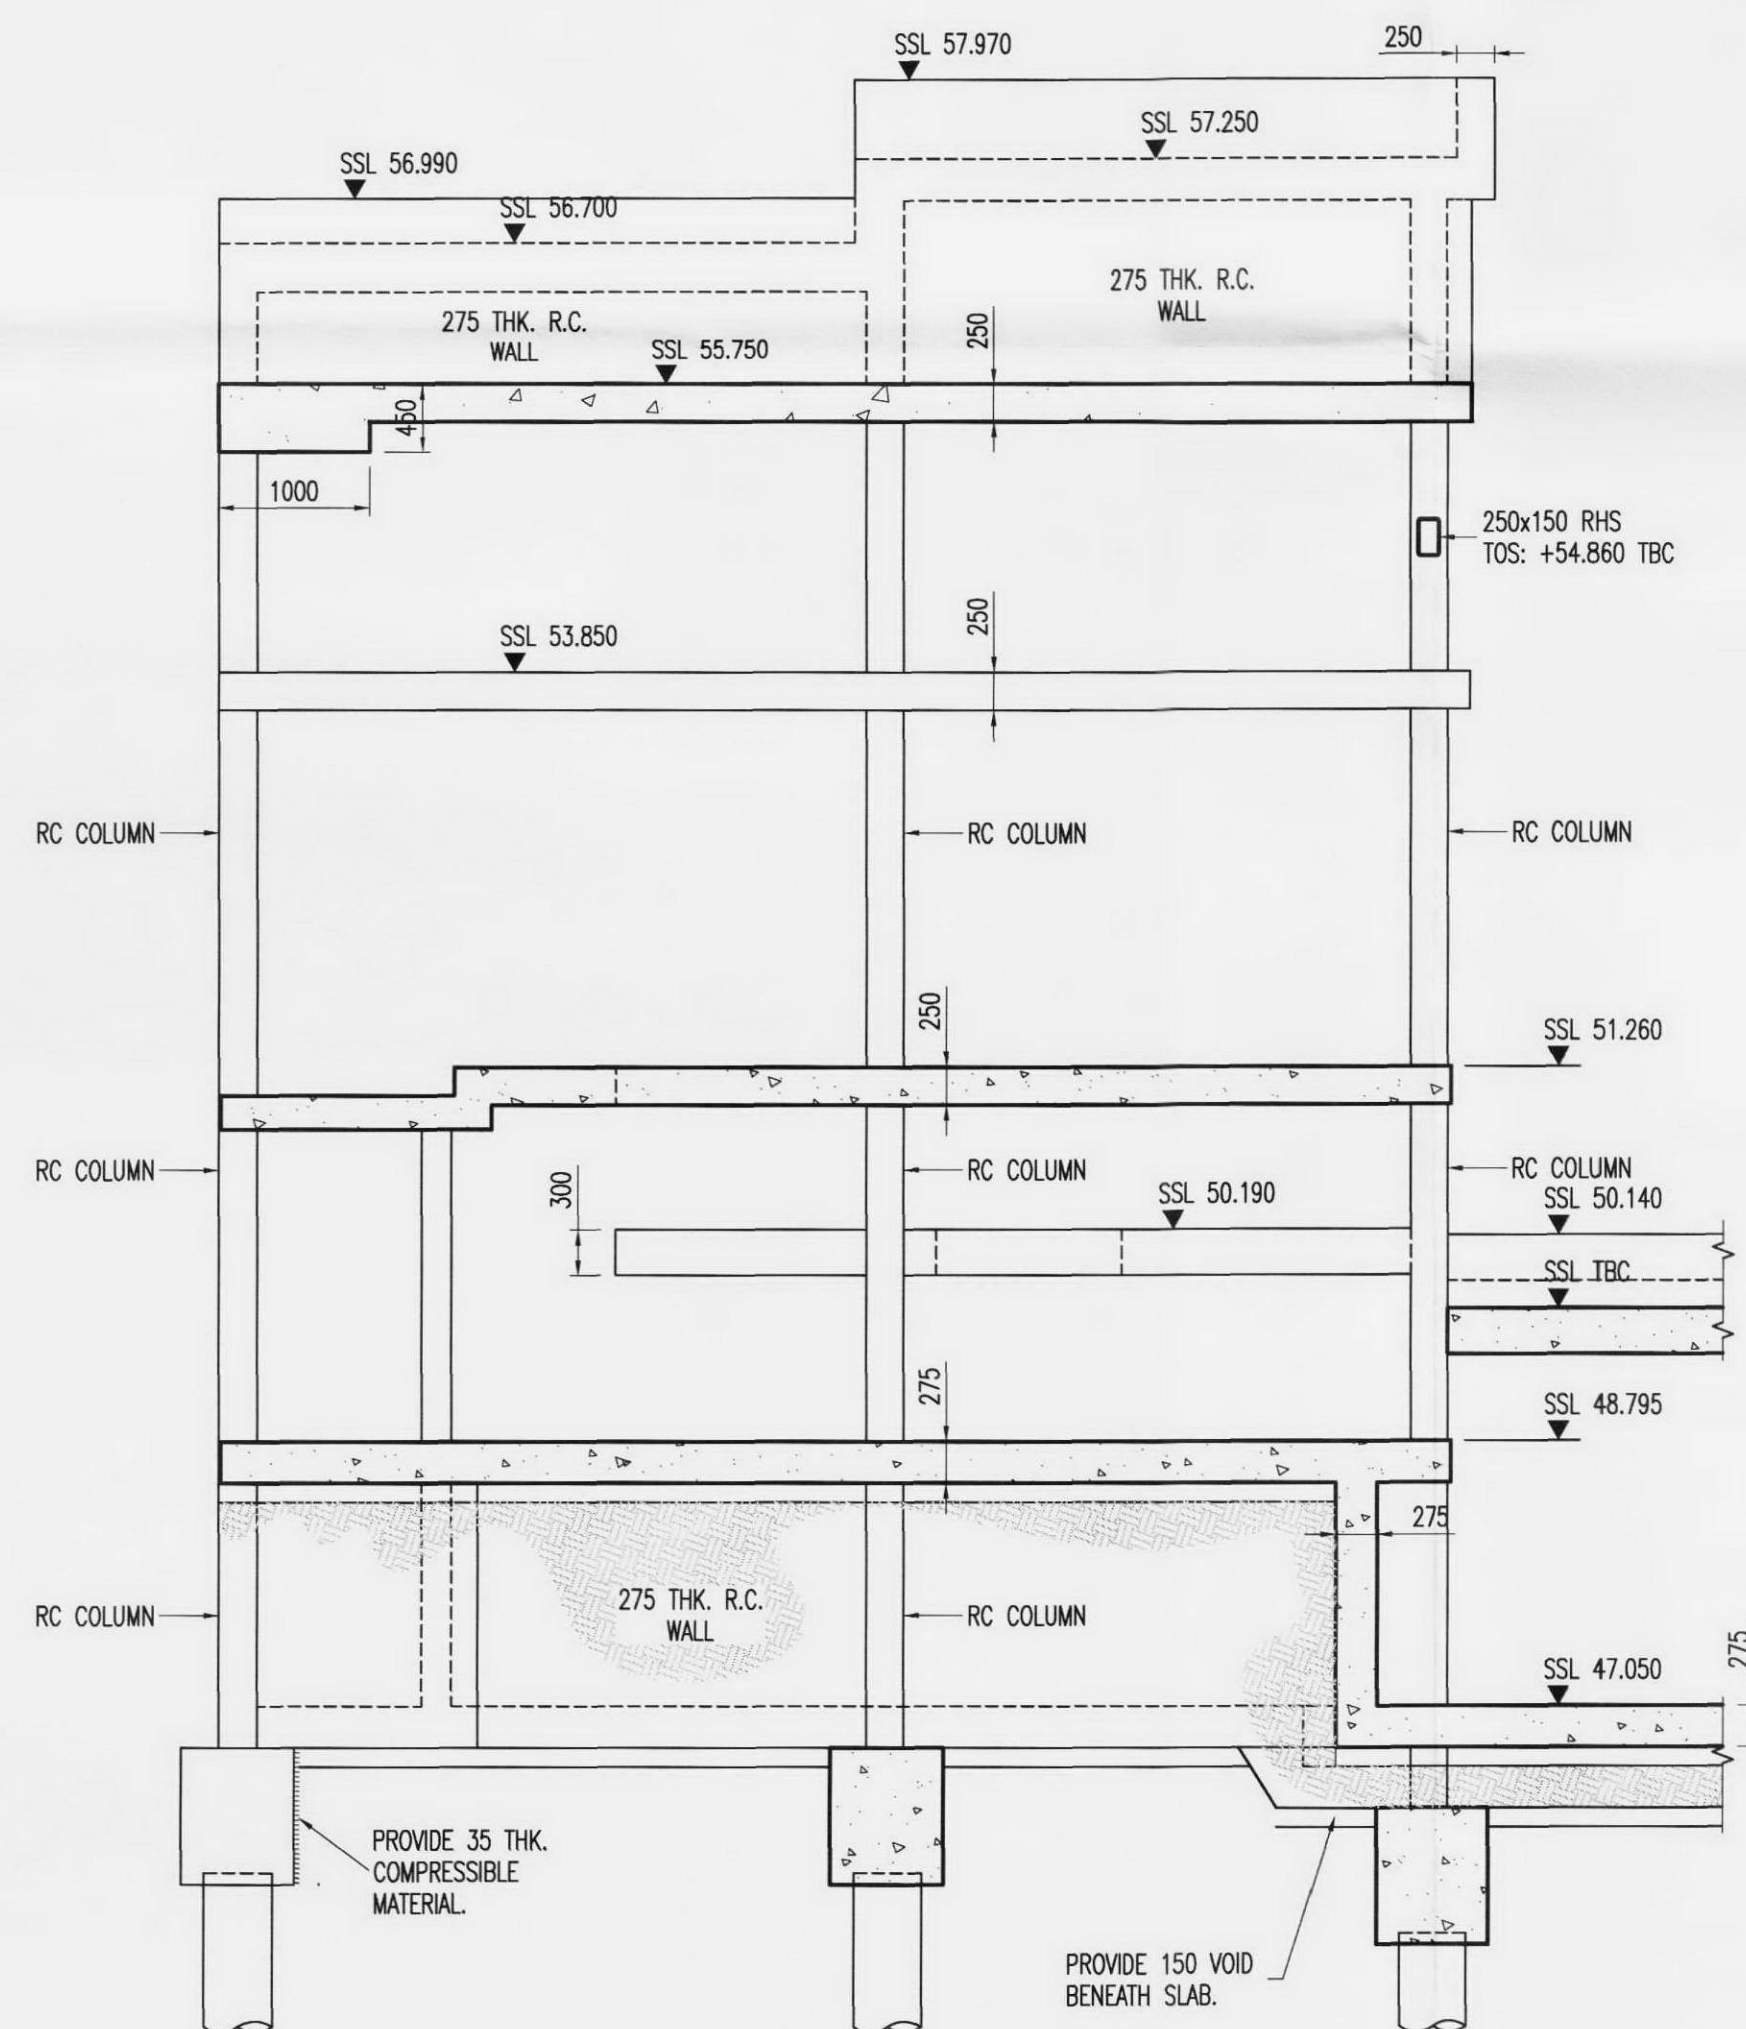

SECTION 3 - 3
REF. DRG. No. 2755-050.1 & 2
SCALE 1:50

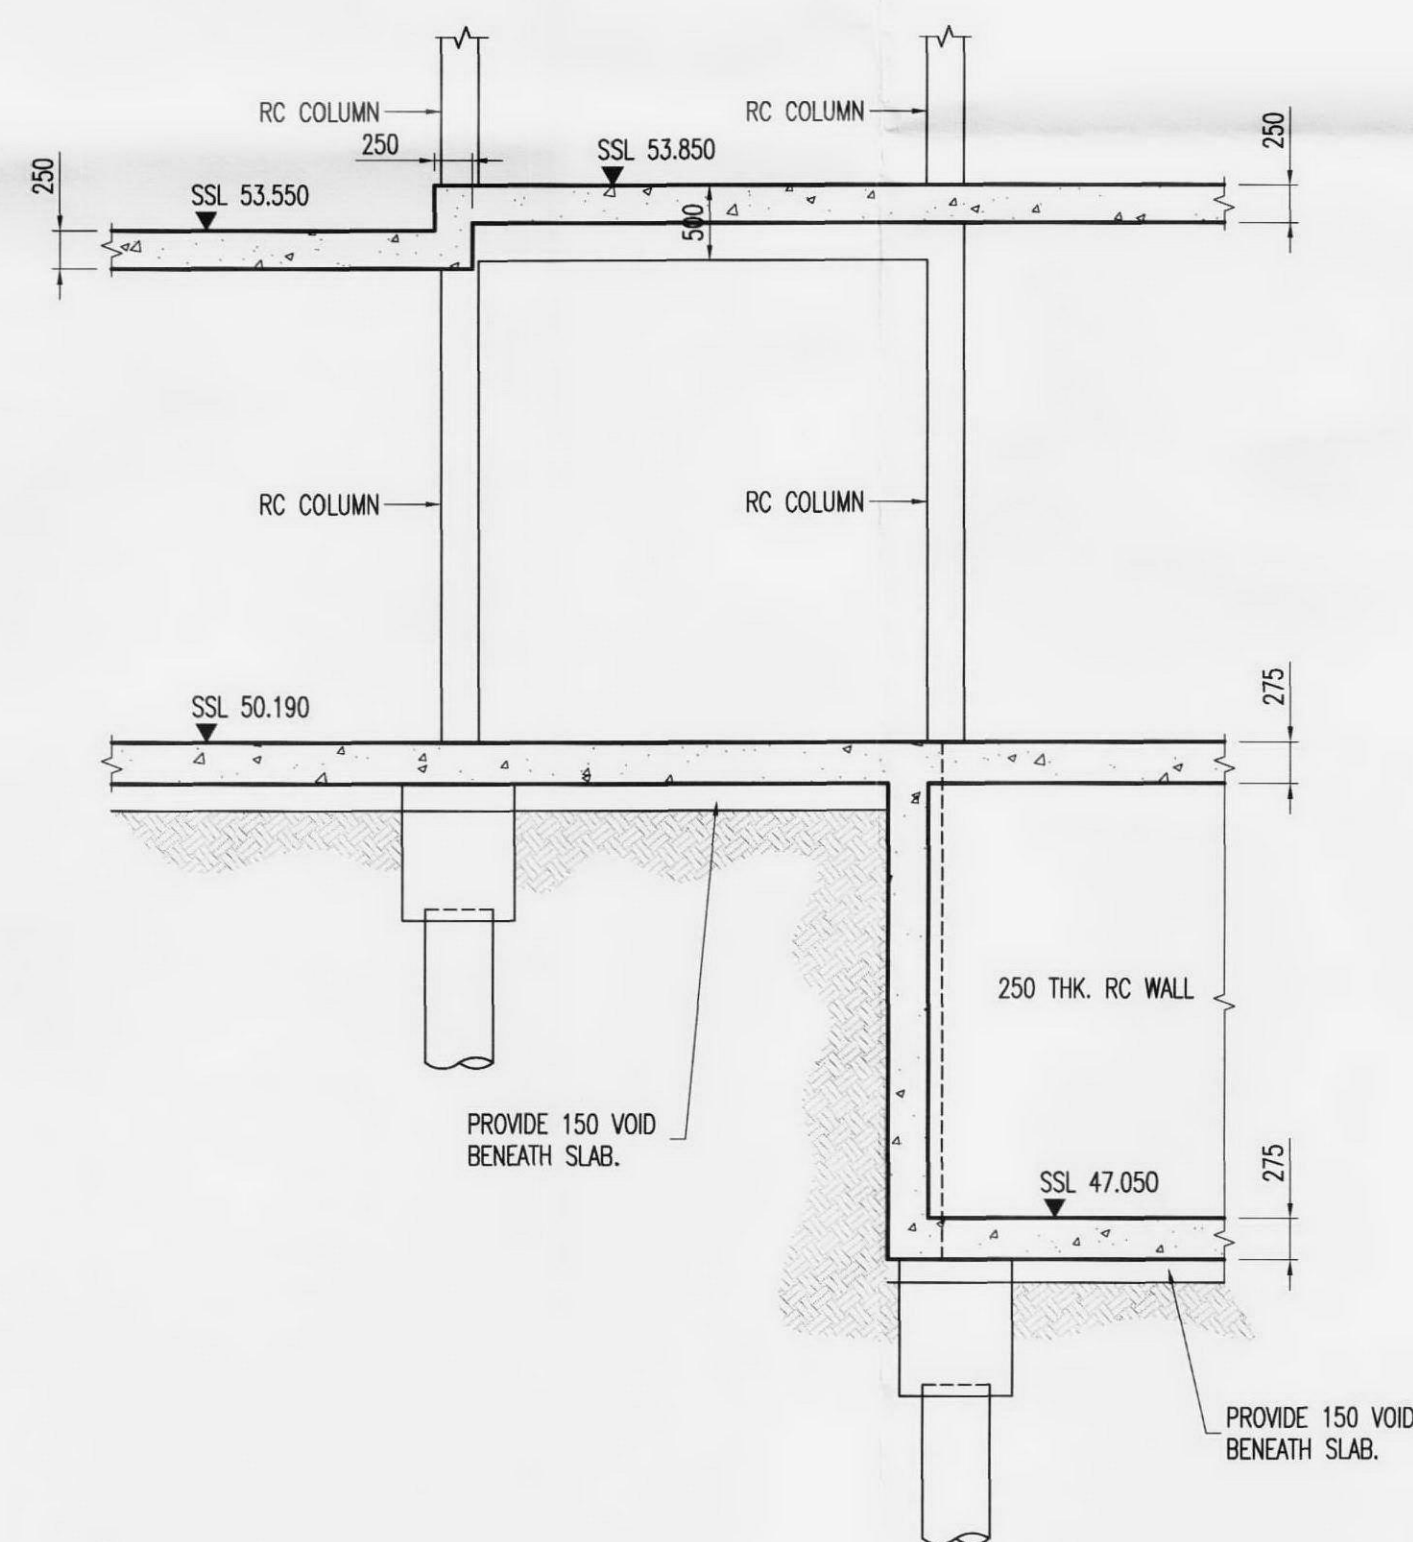

SECTION 4 - 4
REF. DRG. No. 2755-050.1 & 2
SCALE 1:50

- Notes**
1. ALL DIMENSIONS ARE IN MILLIMETRES AND LEVELS IN METRES.
 2. THIS DRAWING TO BE READ IN CONJUNCTION WITH RELEVANT ARCHITECT'S AND ENGINEER'S DRAWINGS AND SPECIFICATIONS.
 3. THIS DRAWING HAS BEEN PRODUCED ELECTRONICALLY AND MAY HAVE BEEN PHOTO REDUCED OR ENLARGED WHEN COPIED. HENCE, DO NOT RELY ON ANY SCALES QUOTED. WORK ONLY TO FIGURED DIMENSIONS (DO NOT SCALE). ALL DIMENSIONS TO BE CHECKED ON SITE. ANY ERRORS OR OMISSIONS TO BE REPORTED TO THE ENGINEER IMMEDIATELY.

C.D.M.
SIGNIFICANT RISKS AND HAZARDS:
KEY DESIGN DECISIONS TO REDUCE OR ELIMINATE HAZARDS:

Rev.	Date	By	Details Of Revision
T3	30.04.10	DJB	SECTION REVISED TO LATEST PLANS.
T2	09.10.09	DJB	TENDER ISSUE.
T1	18.09.09	DJB	TENDER ISSUE.
Client			
MR & MRS RUSSELL			
Project			
36 MILLFIELD LANE			
Title			
SECTIONS			
Walsh Associates Consulting Civil & Structural Engineers 32 Lafone Street, London, SE1 2LX Tel: +44 (0)20 7089 6800 Fax: +44 (0)20 7089 6801 E-mail: london@walshgroup.eu.com			
Status			
TENDER			
Drawn	DJB	A1 Scales	1:50
Date	SEP 09	Eng.	Chk.
File Ref.			
Drawing No.			
2755-200			
Rev.			
T3			