




07
A HANWAY STREET (FRONT) ELEVATION AS EXISTING



07
B HANWAY STREET (FRONT) ELEVATION AS PROPOSED

KEY

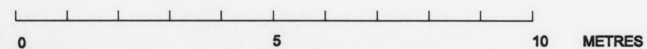

REVISIONS	NOTES	PICARDI ARCHITECTS	119 OXFORD GARDENS LONDON W10 6NE TEL. 020 89600383
	1. ALL DIMENSIONS TO BE CHECKED ON SITE	TITLE	JOB NO HS07
	2. THIS DRAWING IS COPYRIGHT OF PICARDI ARCHITECTS	20-22 HANWAY ST. LONDON W1	DRG NO 07
		PROPOSED RETAIL REFURBISHMENT	DATE APR 2010
		HANWAY STREET ELEVATION AS EXISTING & PROPOSED	SCALE 1:100