




08
A 22 HANWAY ST. - SECTION AA AS EXISTING

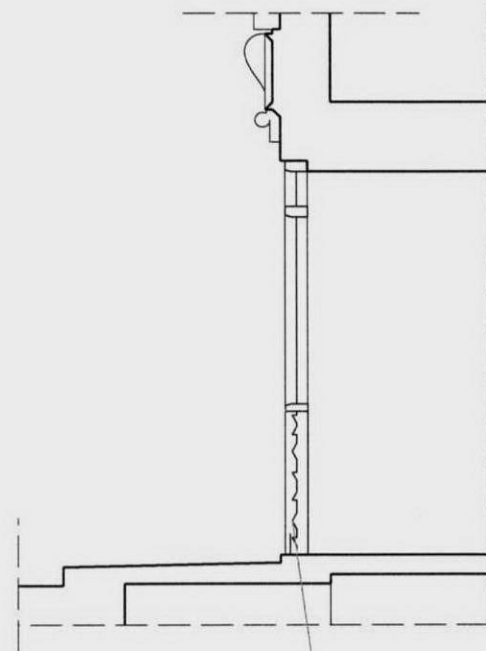

08
B 22 HANWAY ST. - SECTION AA AS PROPOSED

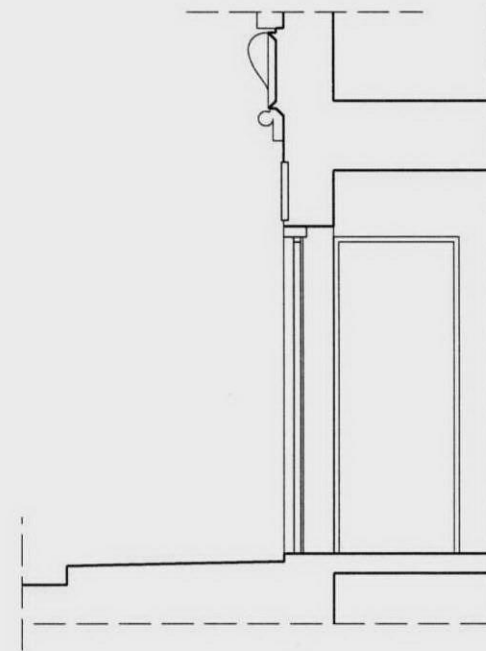


08
C 20 HANWAY ST. - SECTION BB AS EXISTING

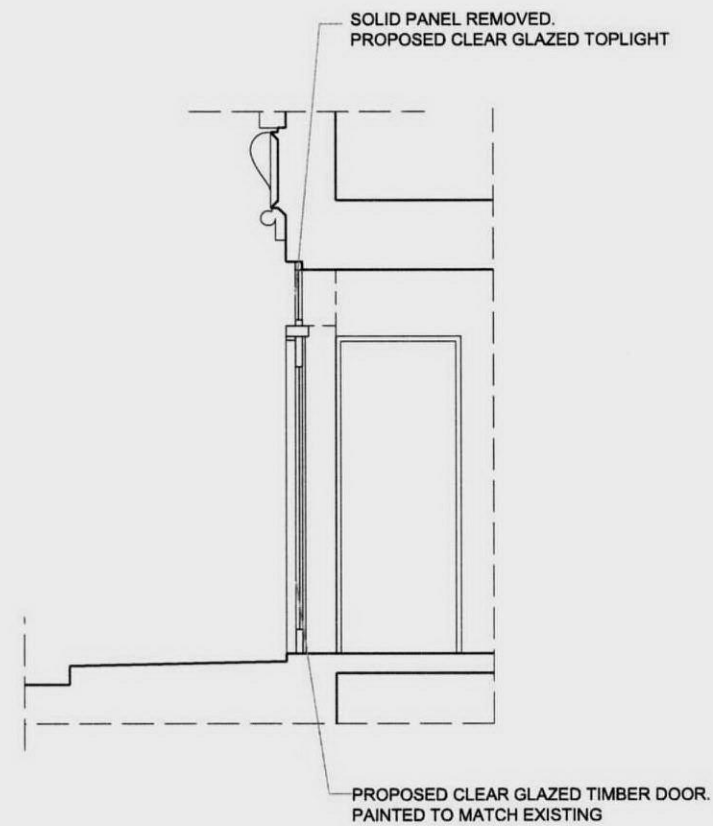

08
D 20 HANWAY ST. - SECTION BB AS PROPOSED

KEY

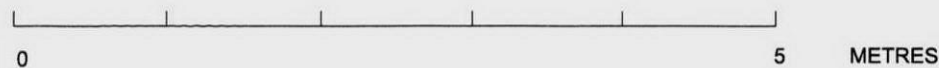

REVISIONS	NOTES	PICARDI ARCHITECTS 119 OXFORD GARDENS LONDON W10 6NE TEL. 020 89600383	
	1. ALL DIMENSIONS TO BE CHECKED ON SITE	TITLE	JOB NO HS07
	2. THIS DRAWING IS COPYRIGHT OF PICARDI ARCHITECTS	20-22 HANWAY ST. LONDON W1	DRG NO 08
		PROPOSED RETAIL REFURBISHMENT	DATE JUN 2010
		SECTIONS AS EXISTING & PROPOSED	SCALE 1:50@A3