


MAJ023

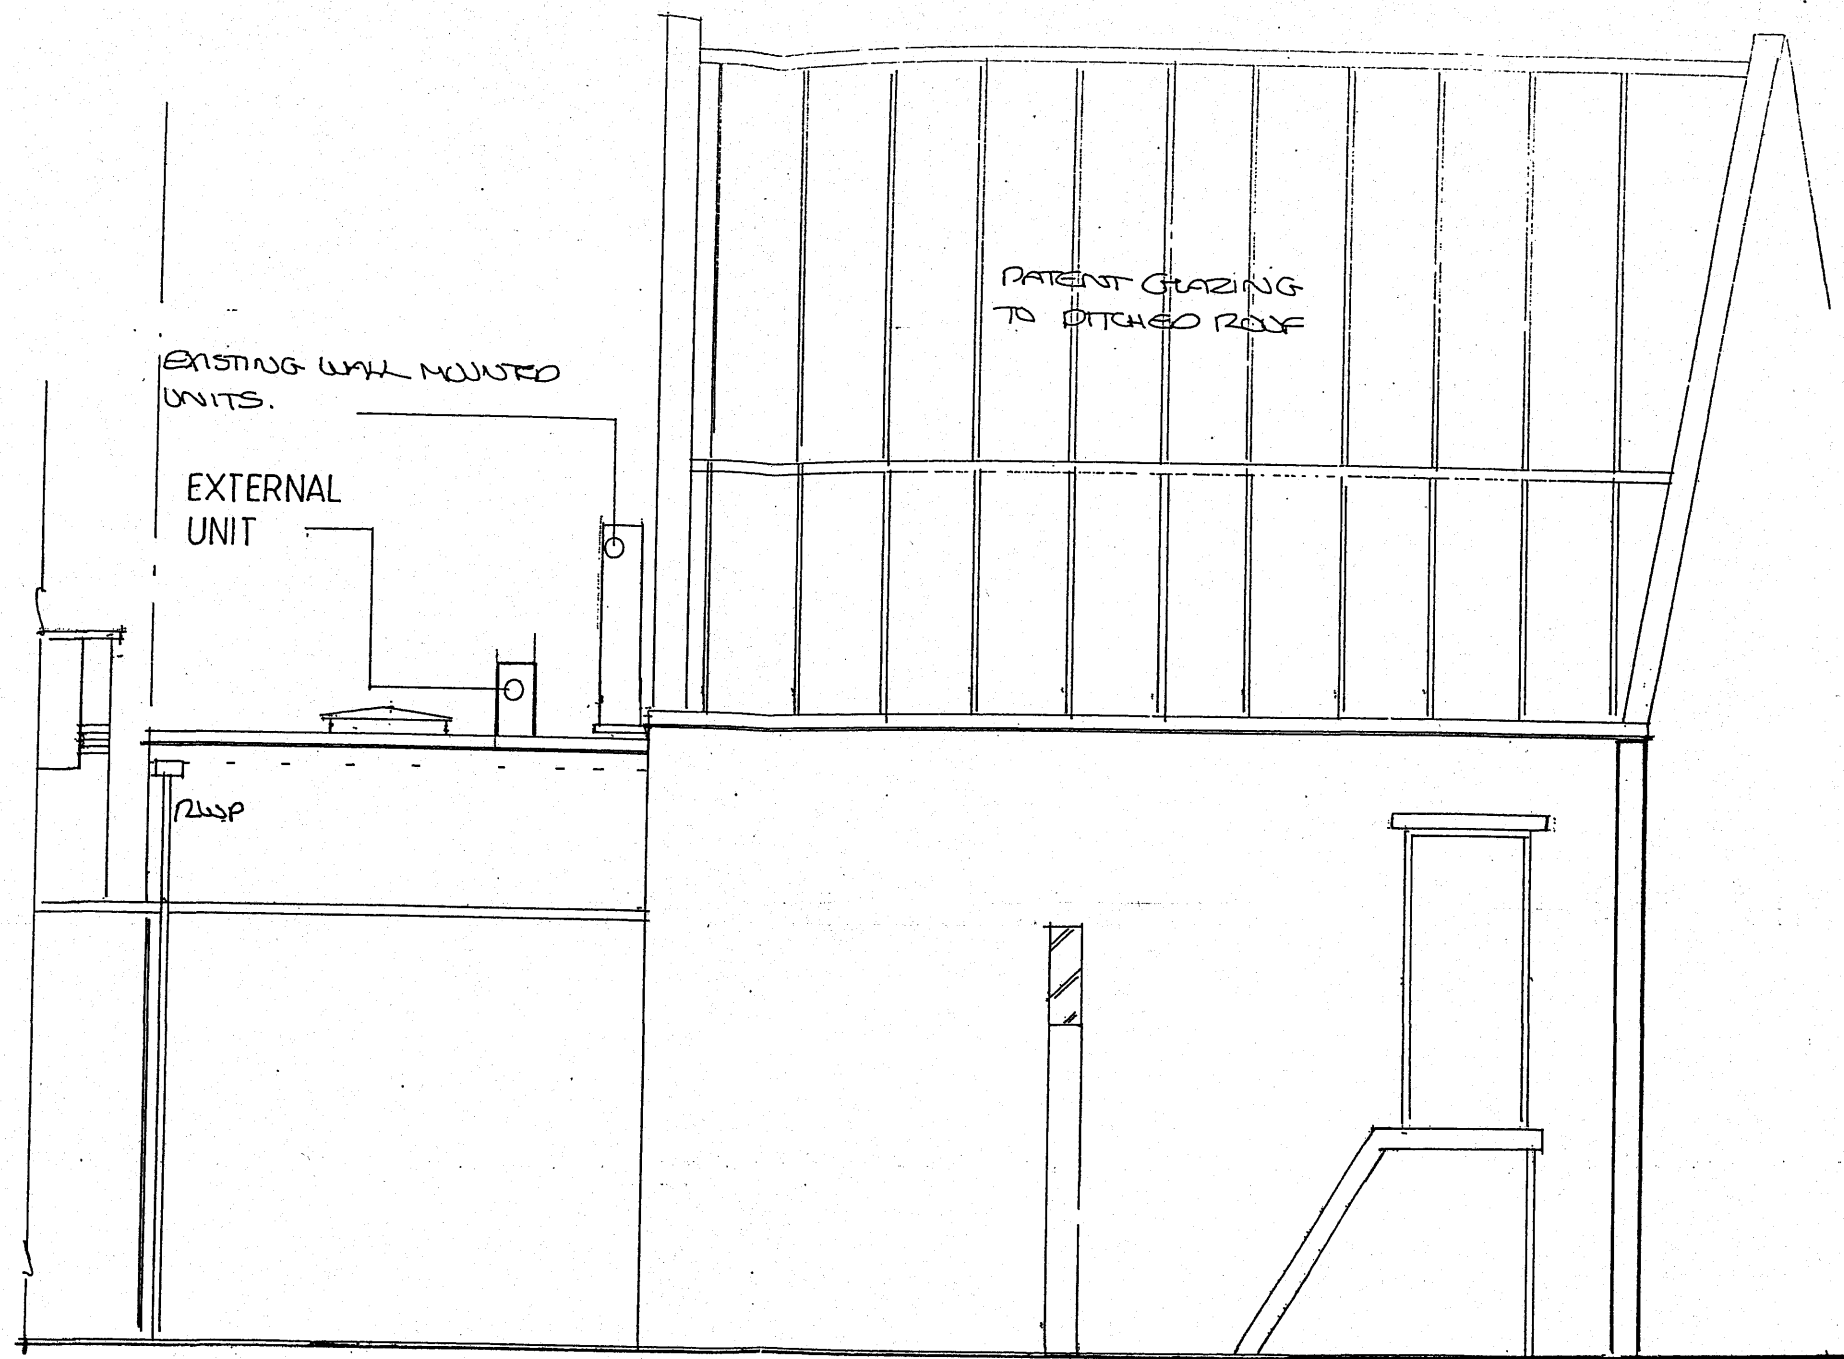

SIDE ELEVATION
(north west)

TO SCALE OF 1:50 PRINTED ON
A3

