


MAN021

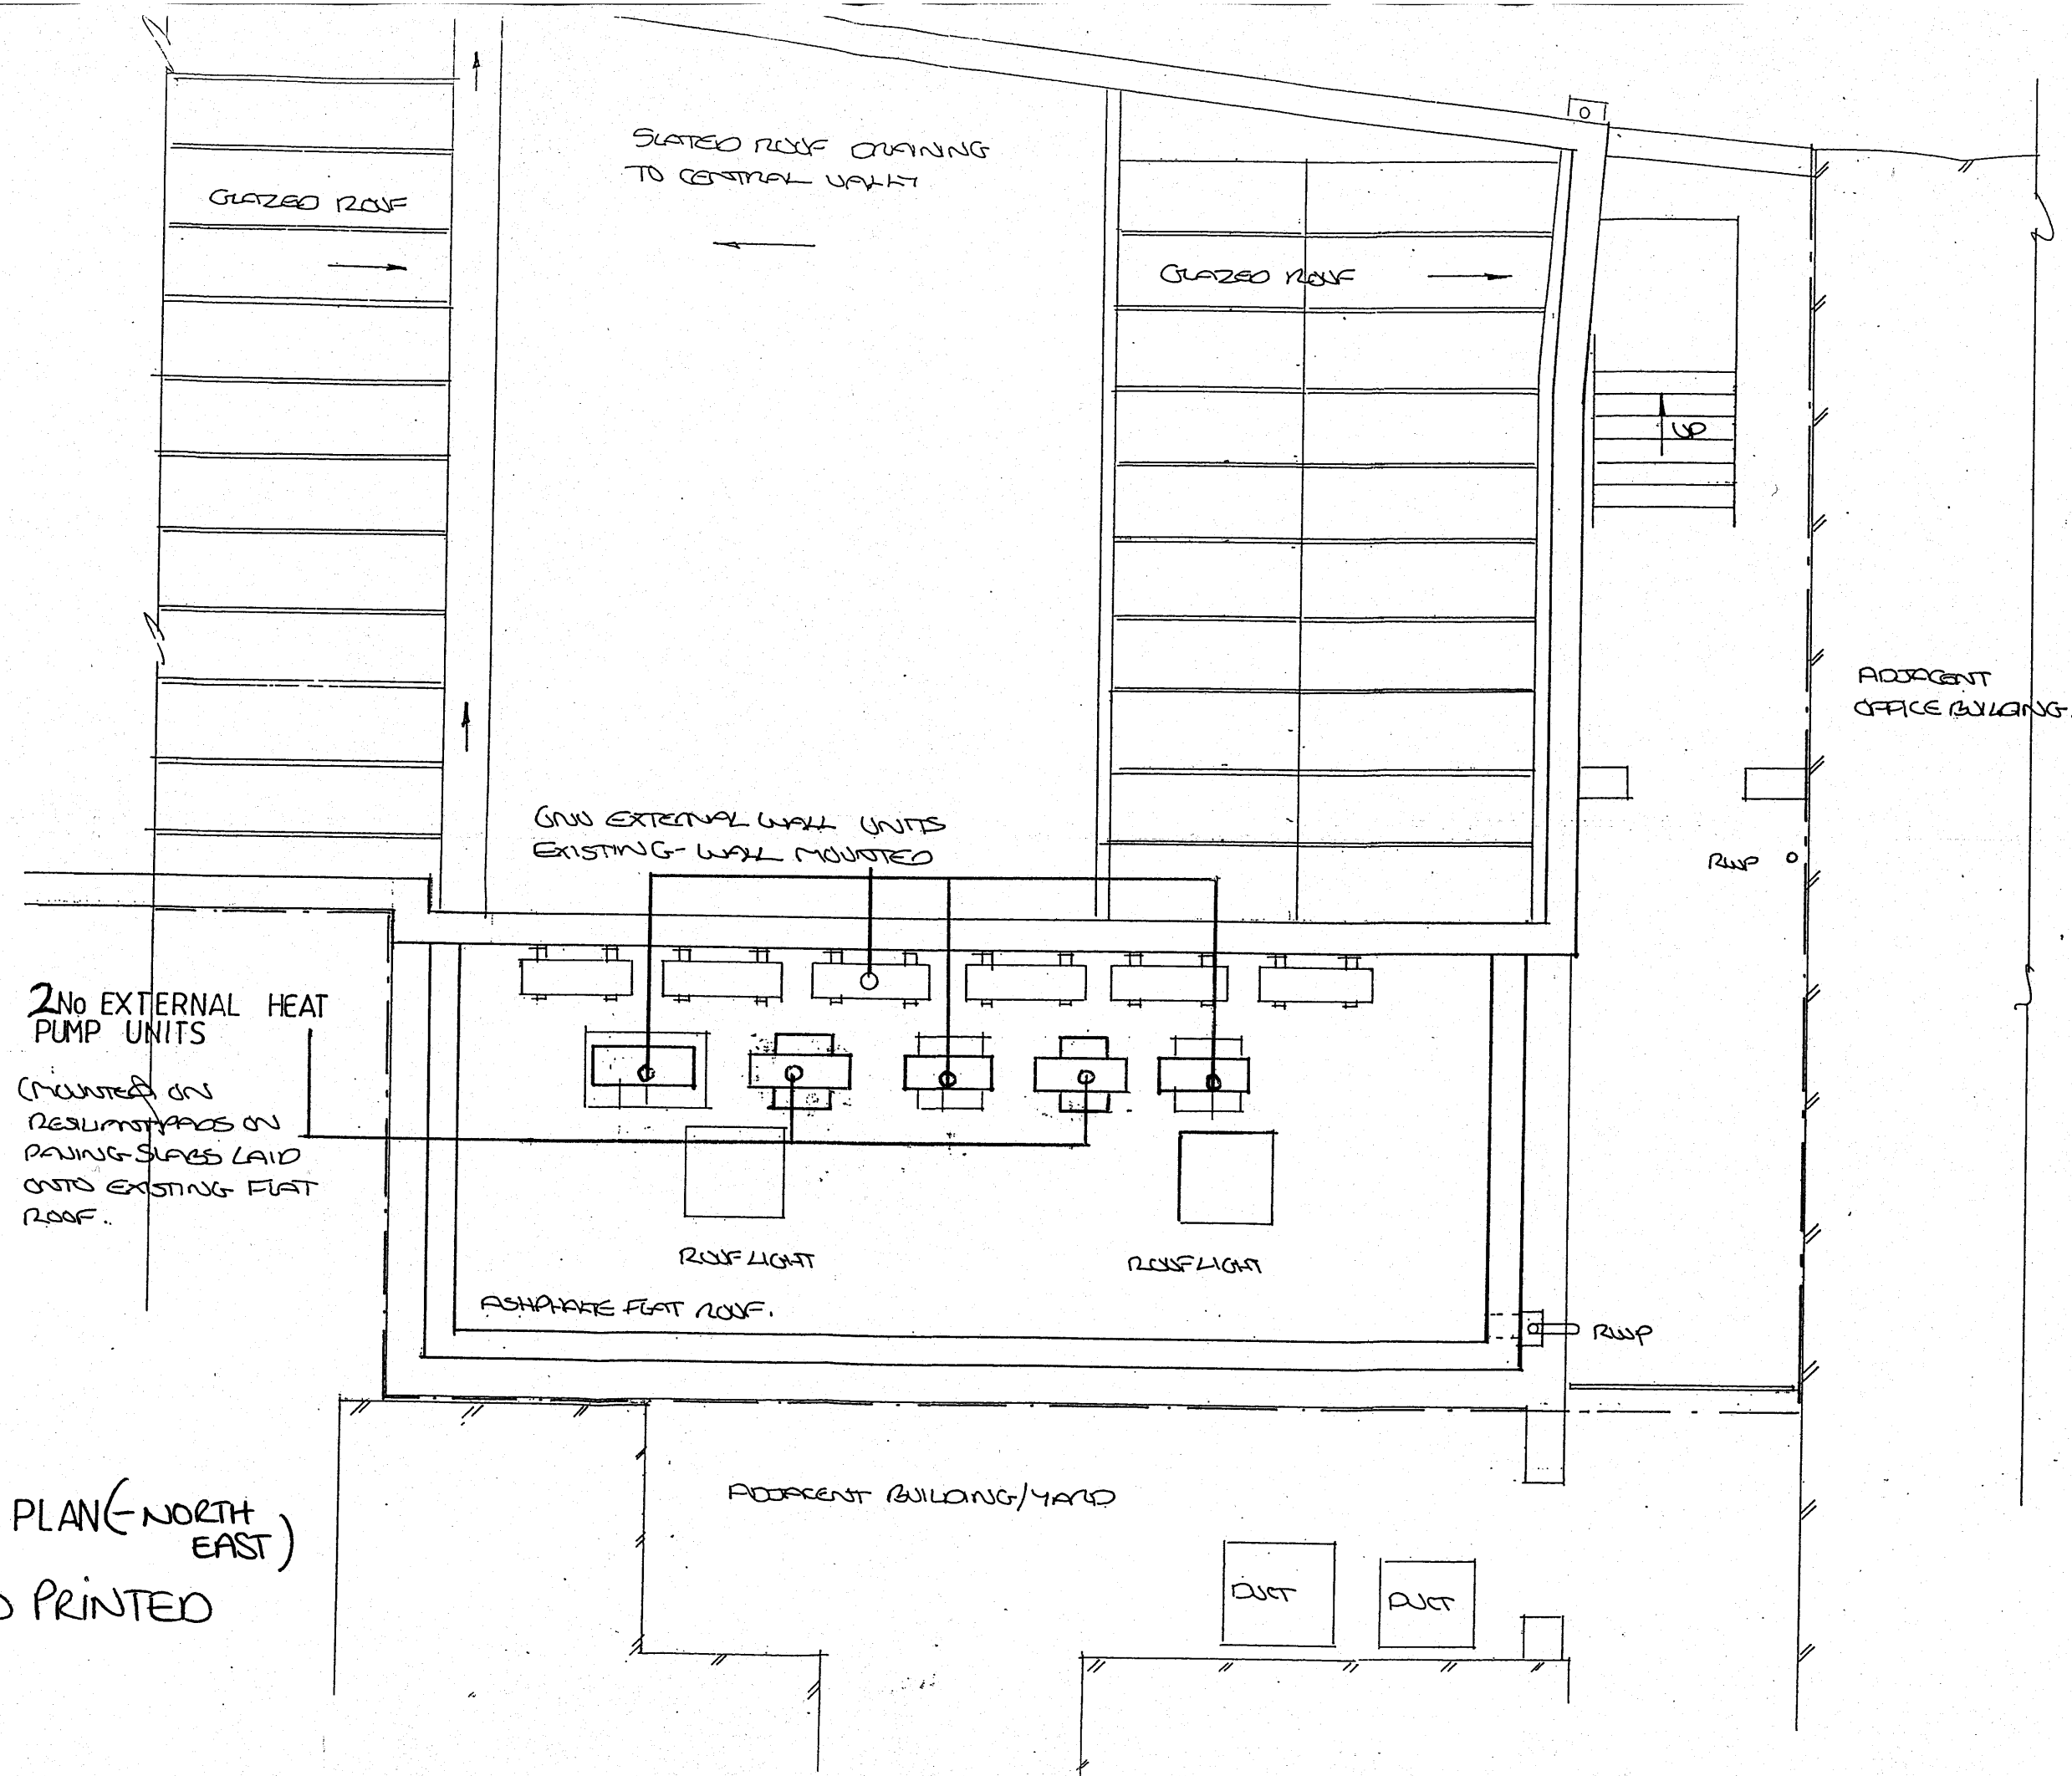

ROOF PLAN (NORTH EAST)

TO SCALE OF 1:50 PRINTED
ON A3