


MAVOZO

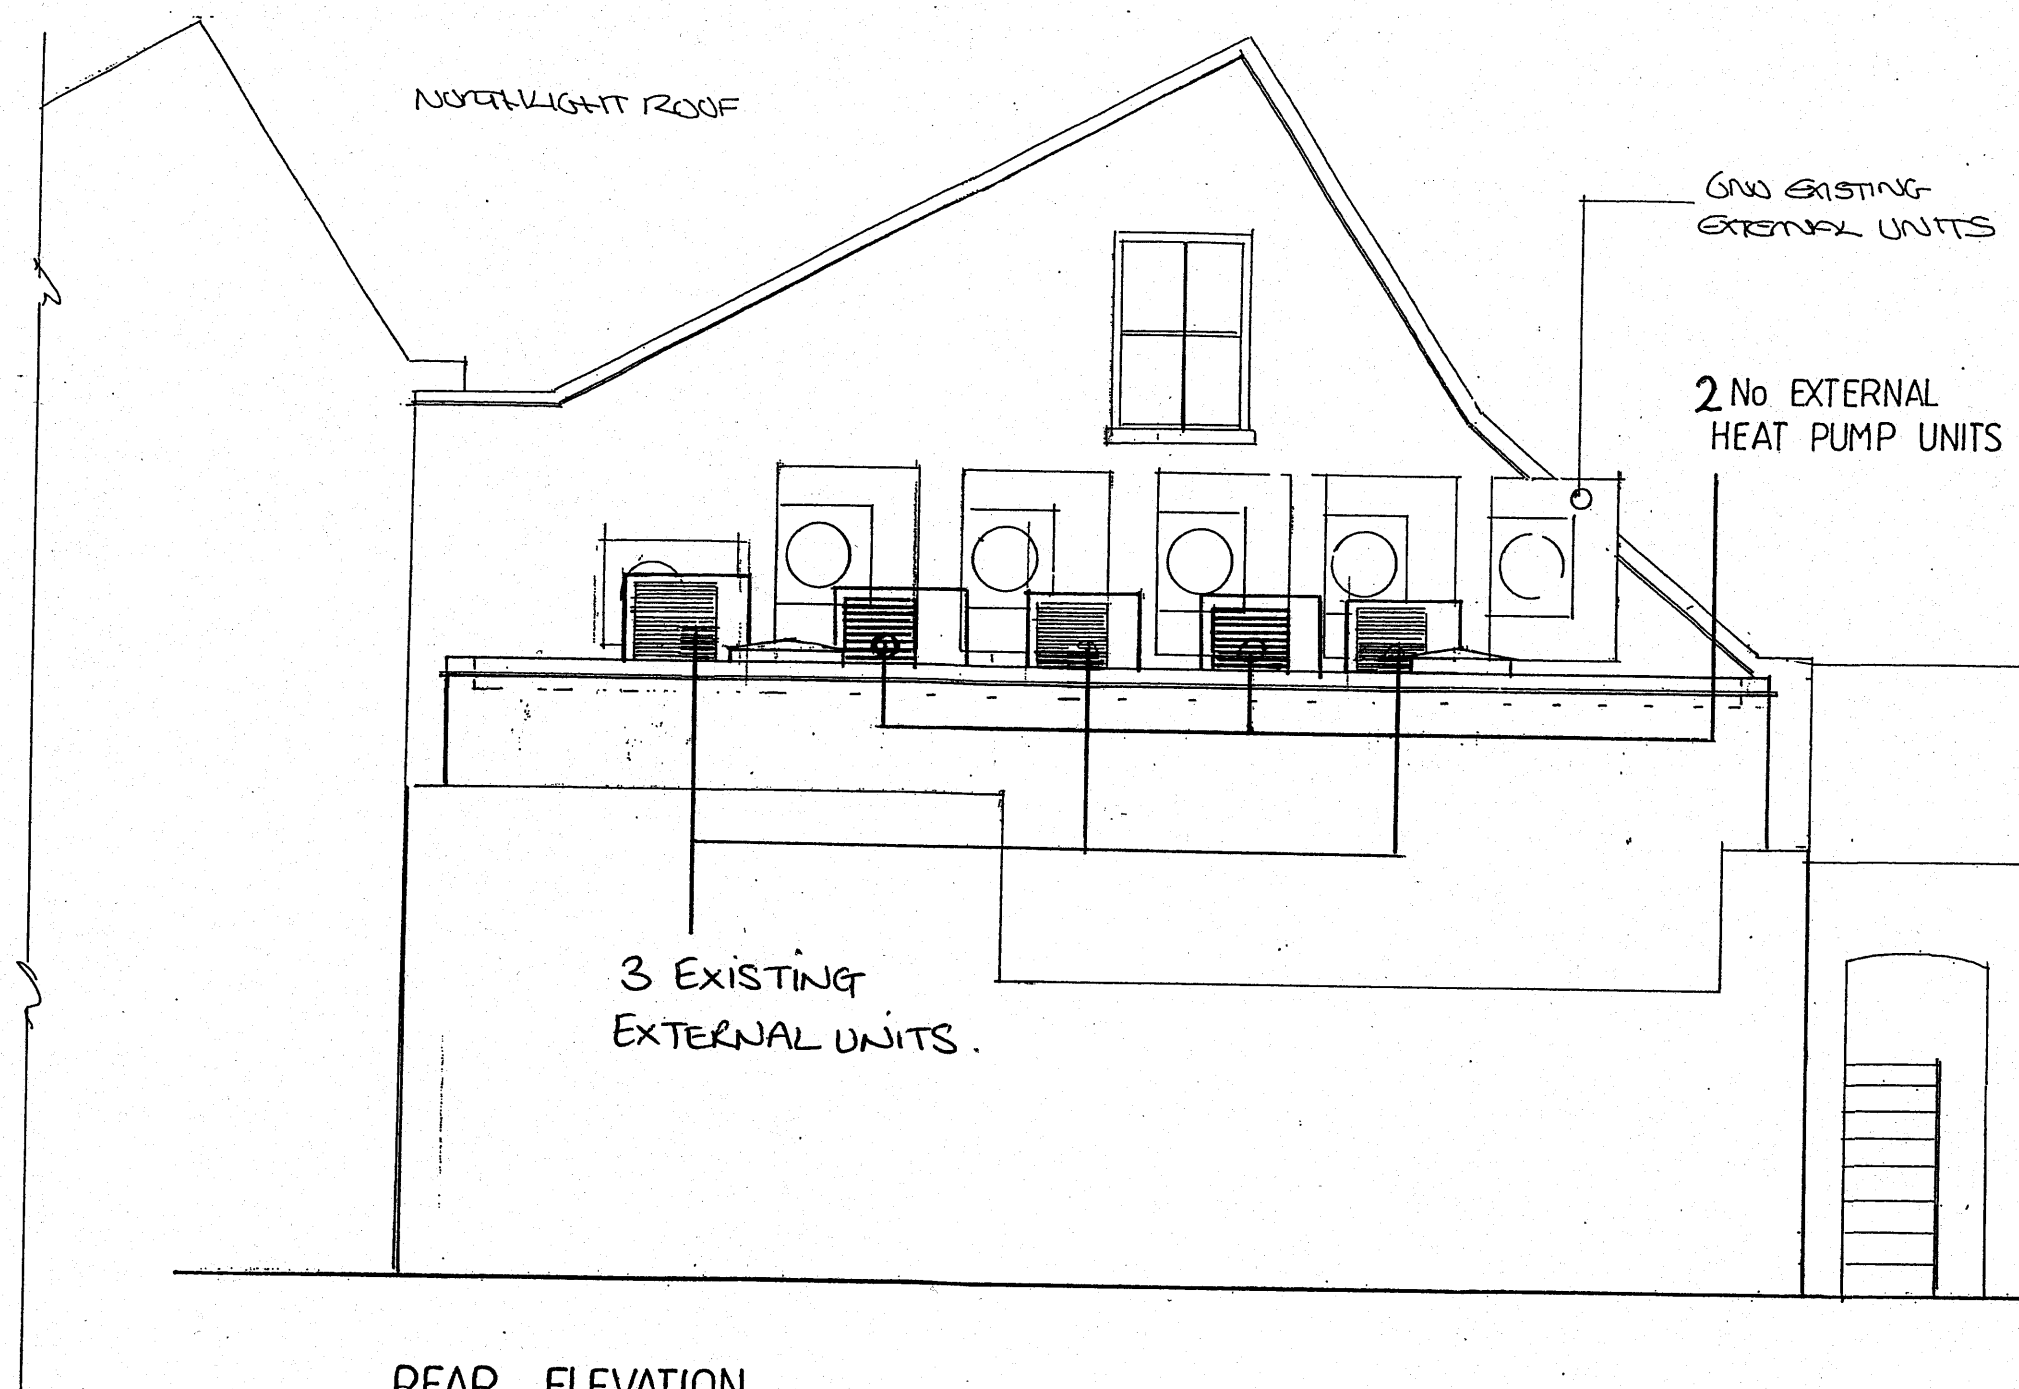

REAR ELEVATION
(north east)

TO SCALE OF 1:50 PRINTED ON A3