
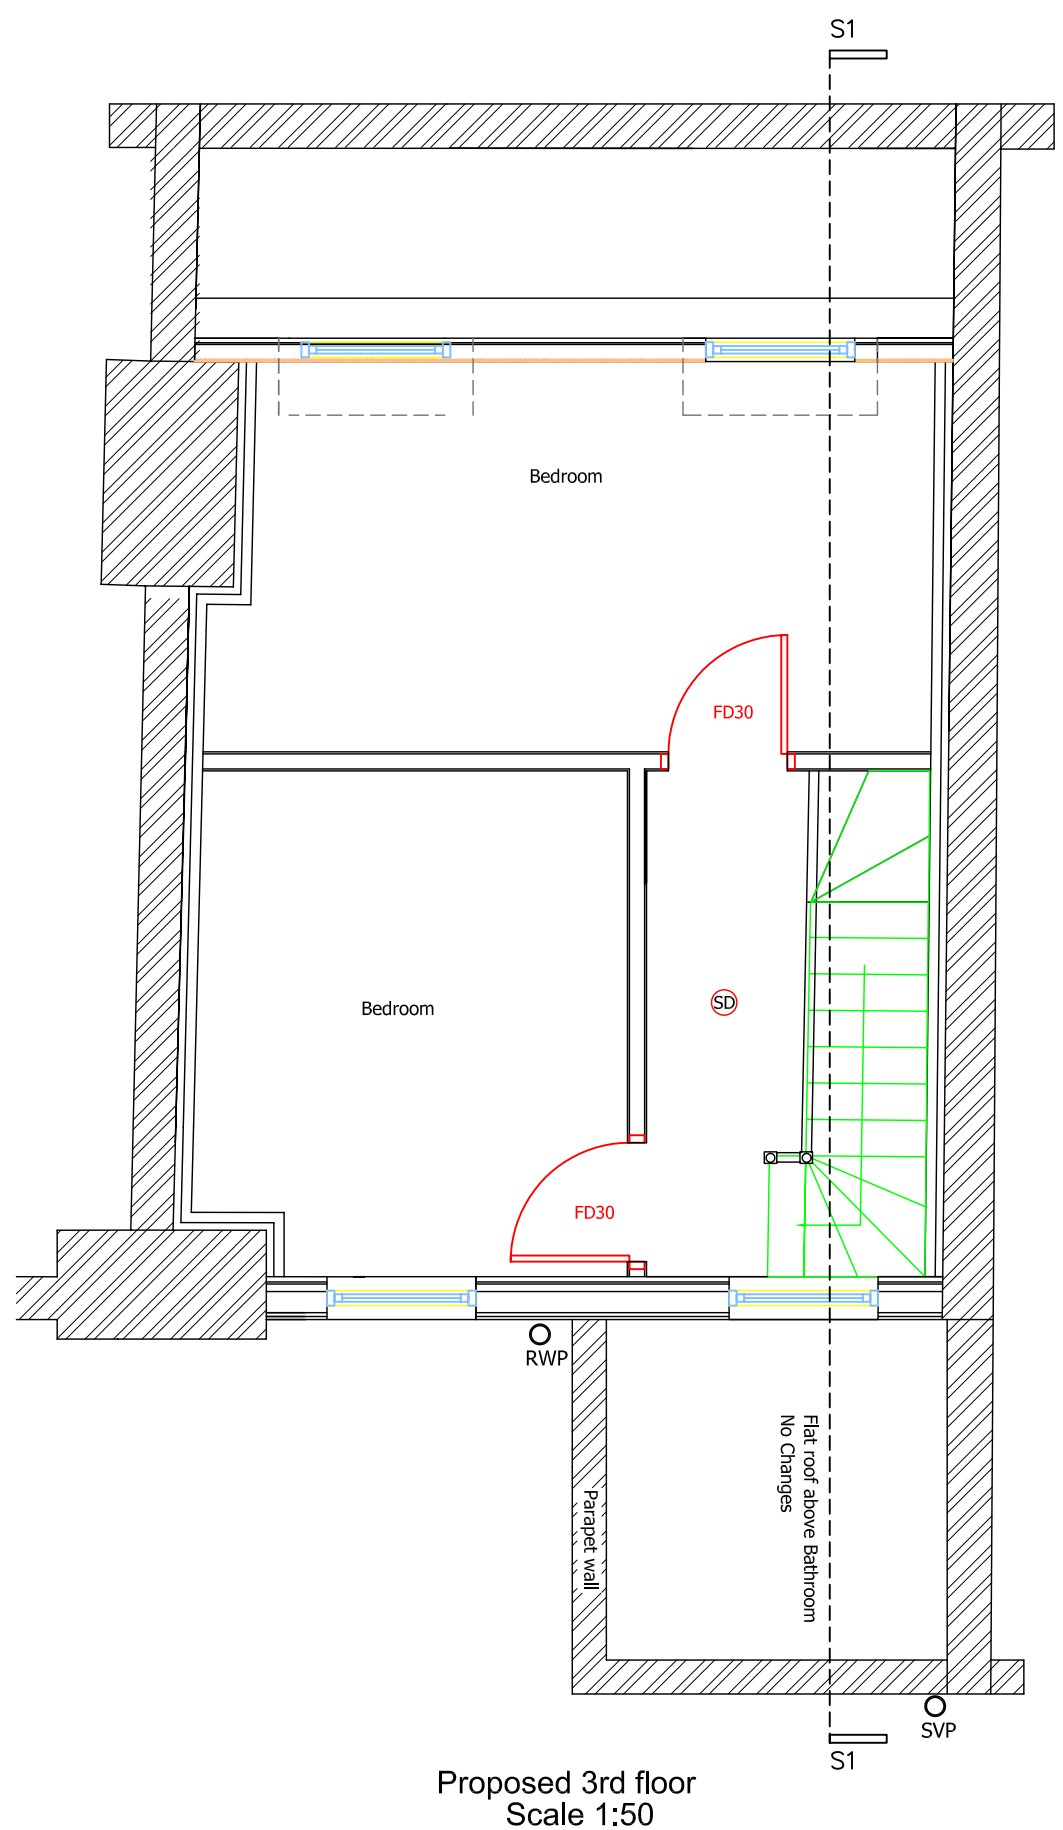
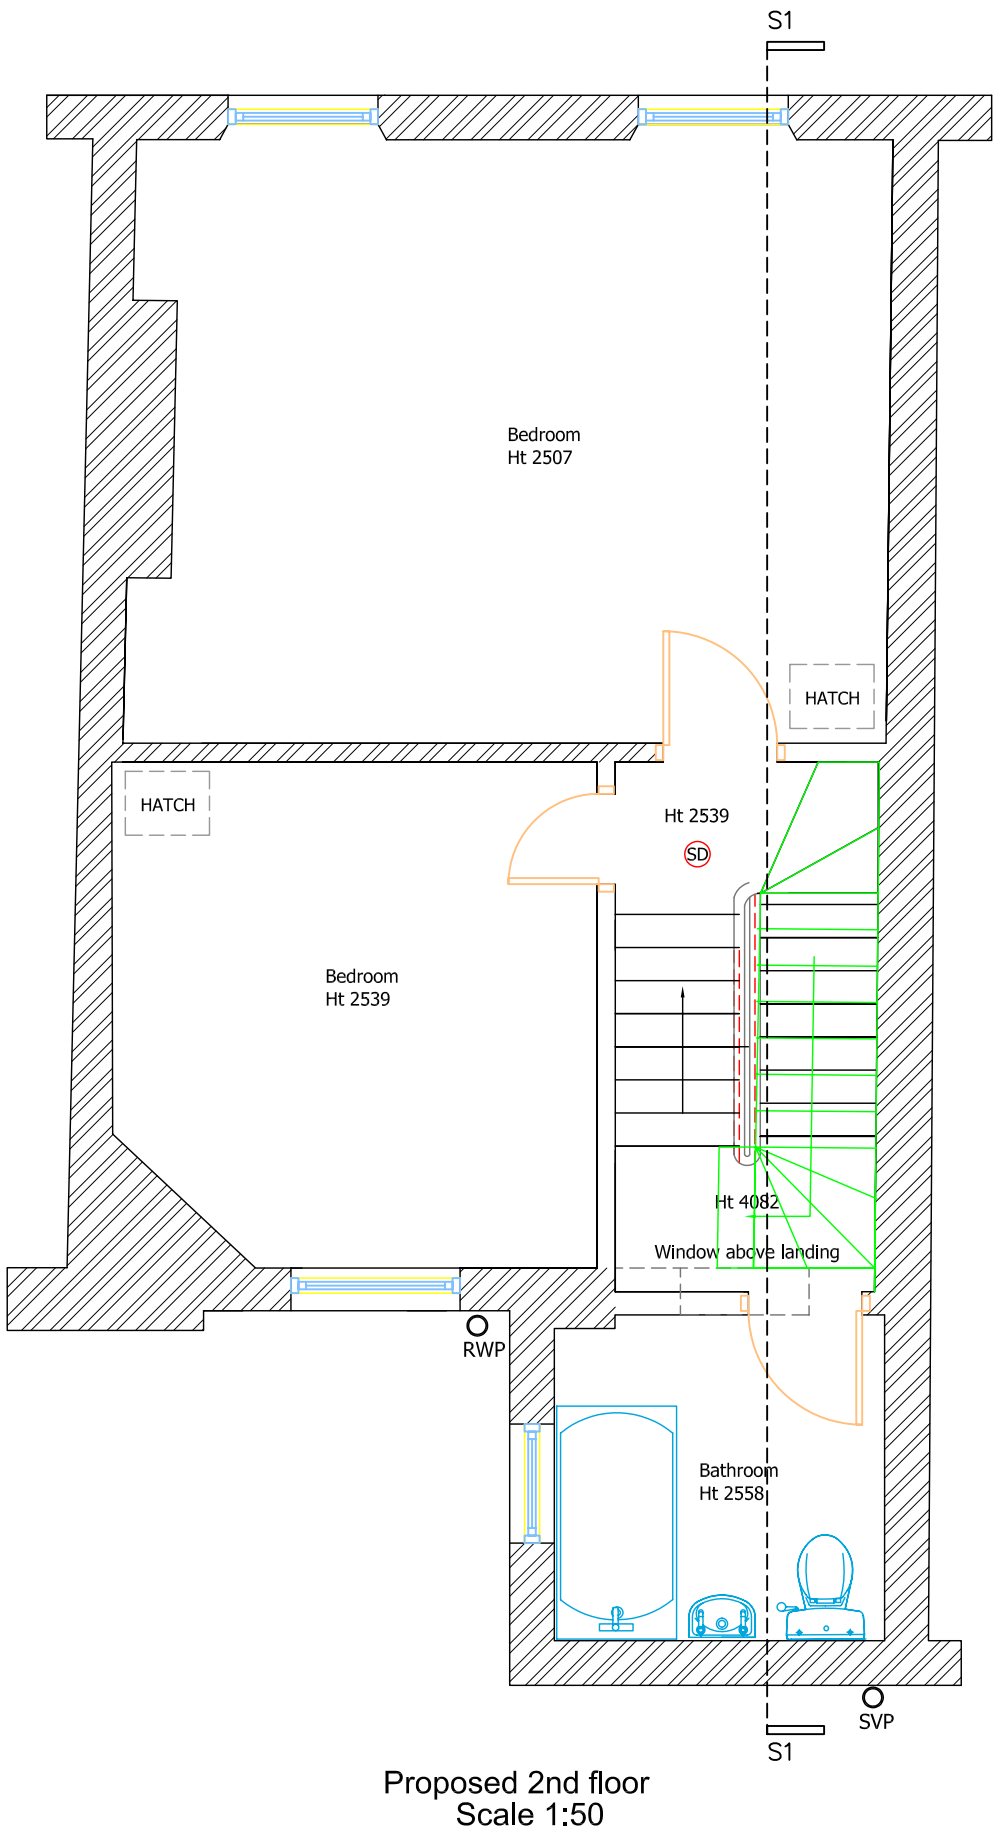
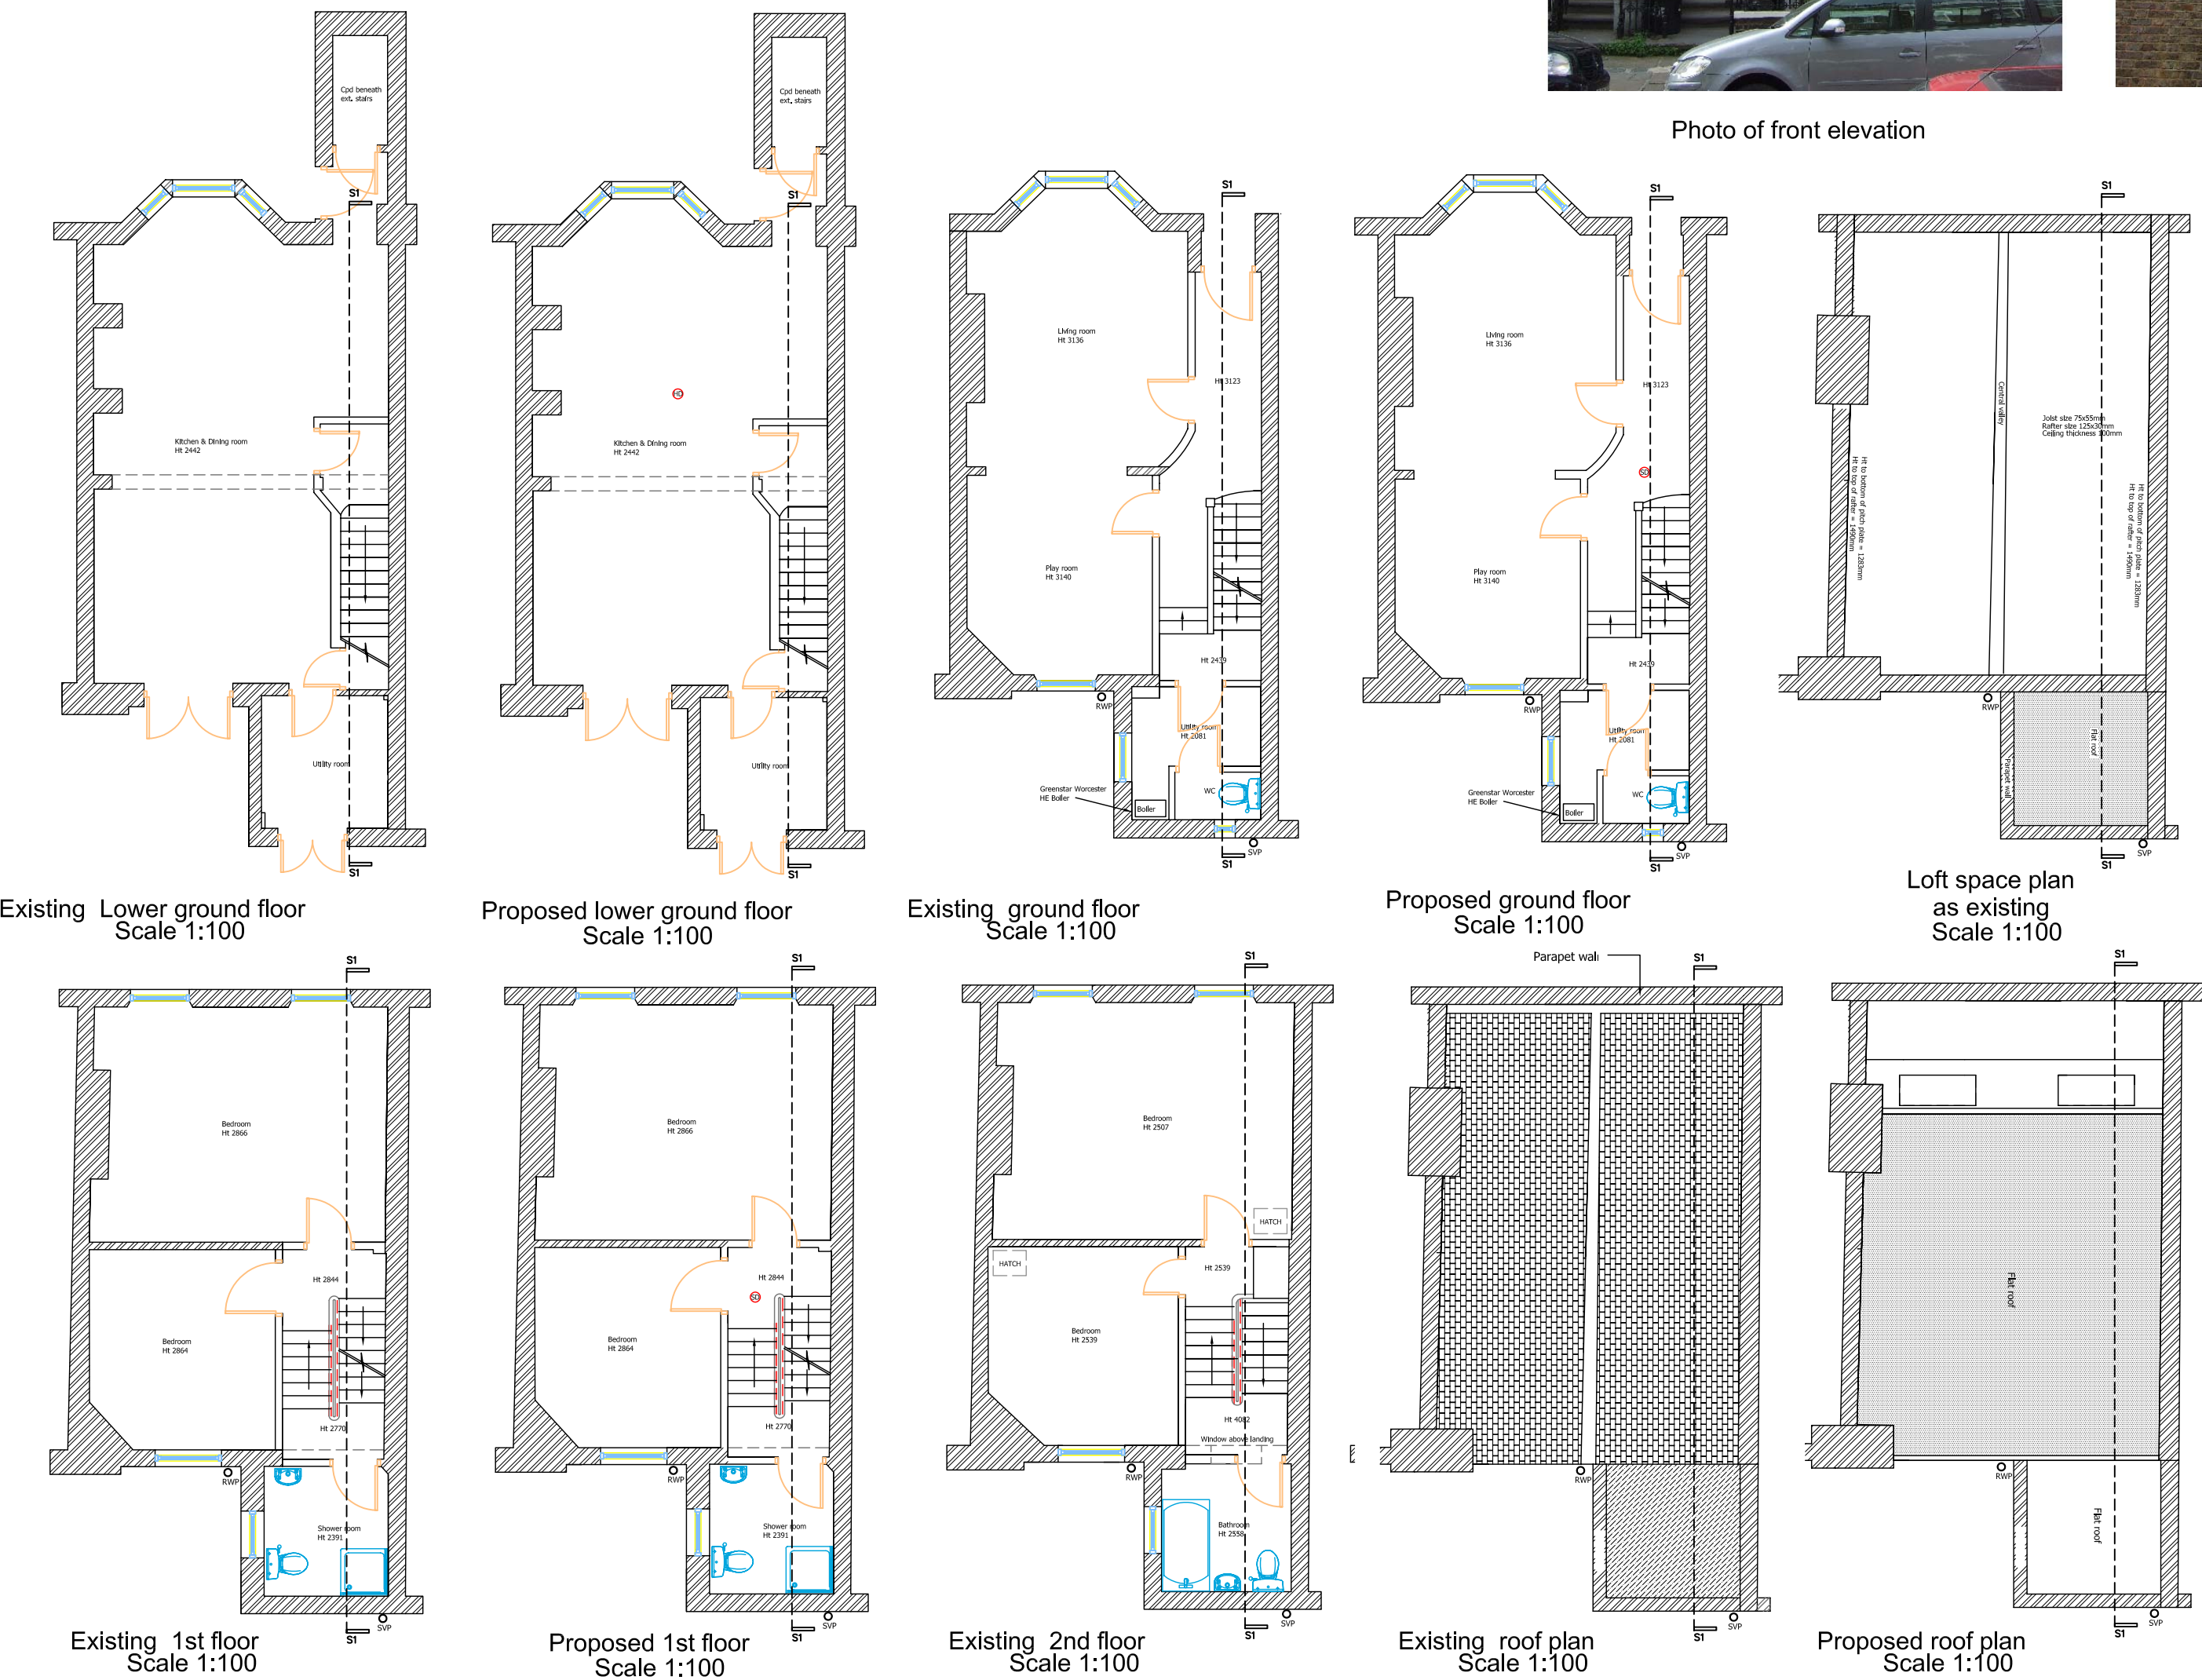
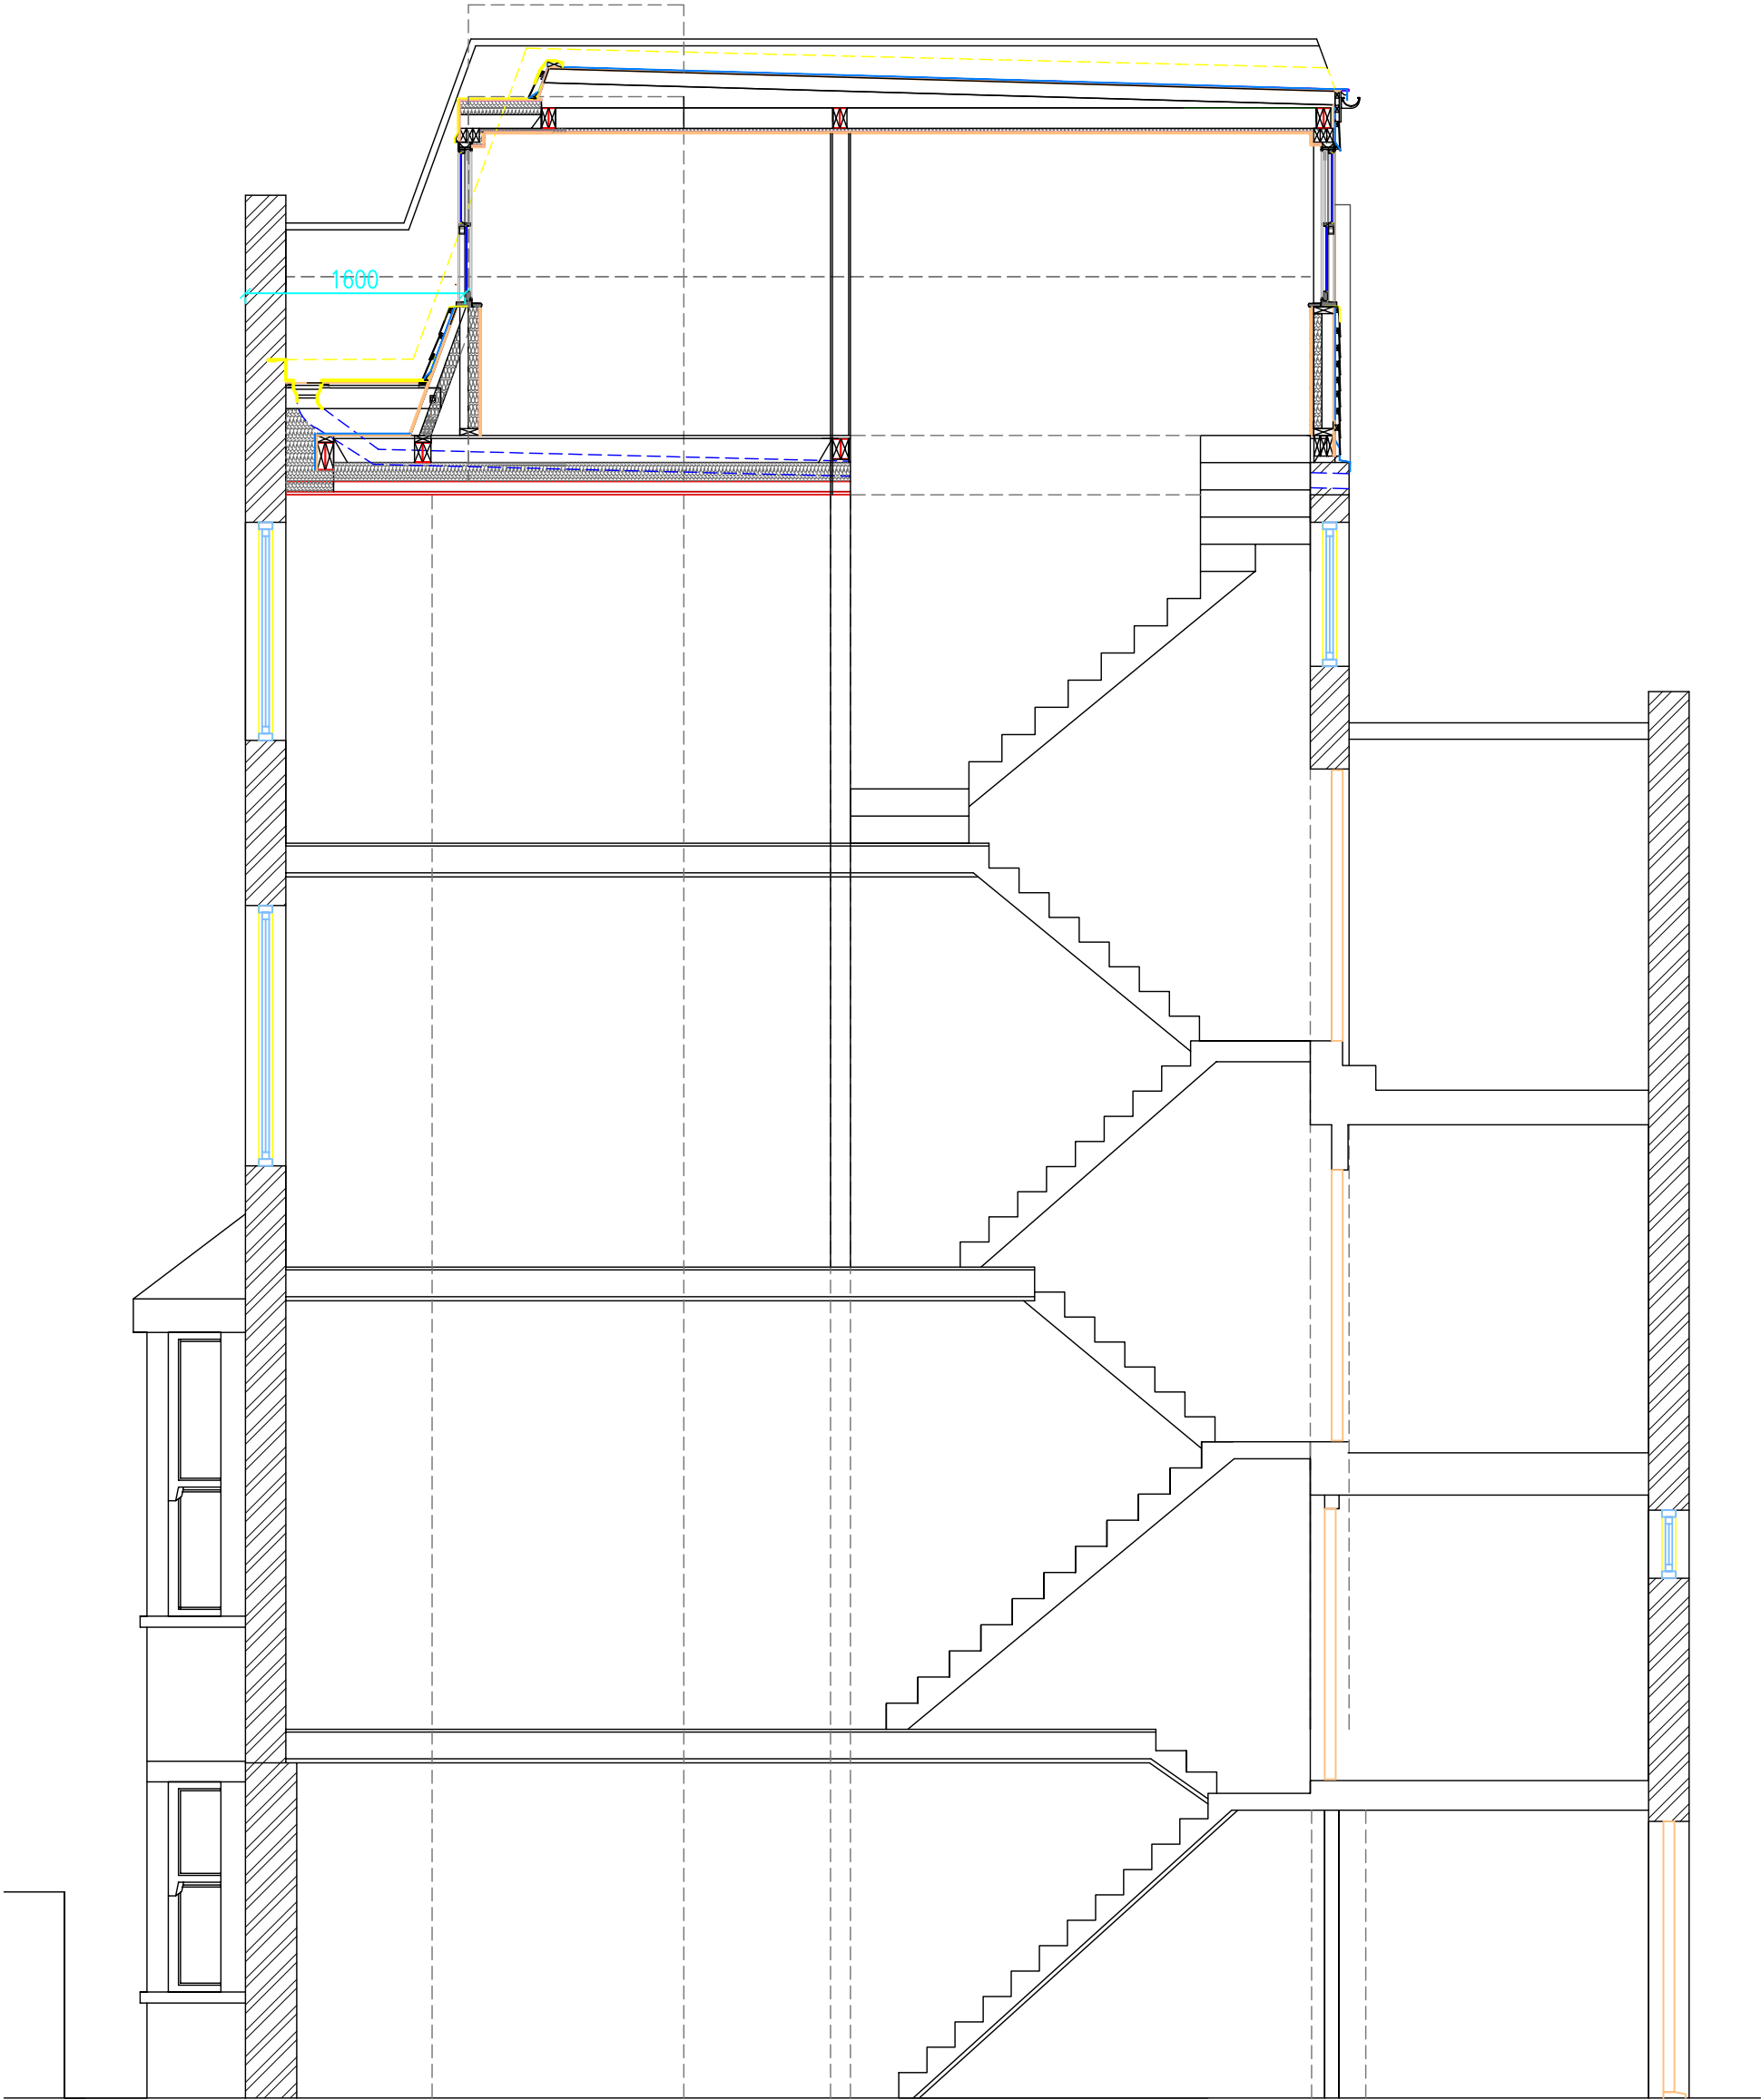
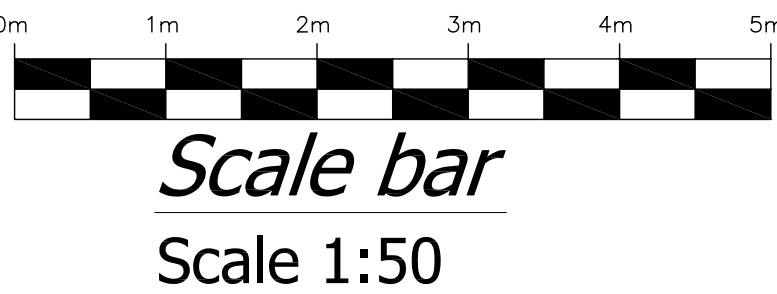
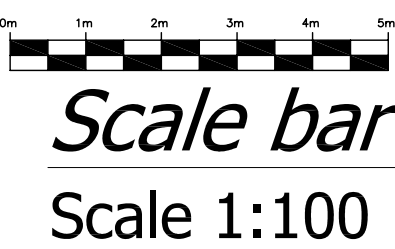
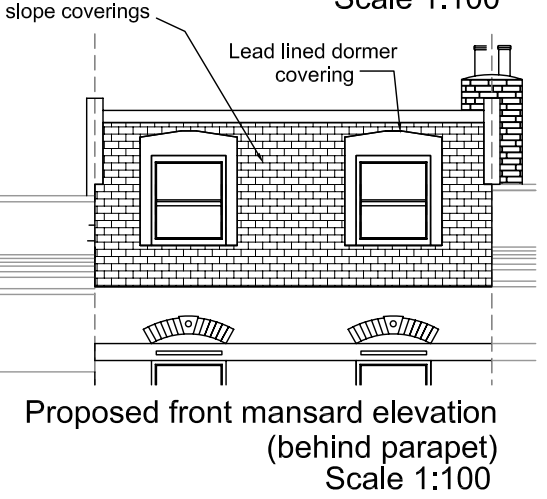


Proposed works to Dunollie Road Proposed works include Dormer/Mansard conversion

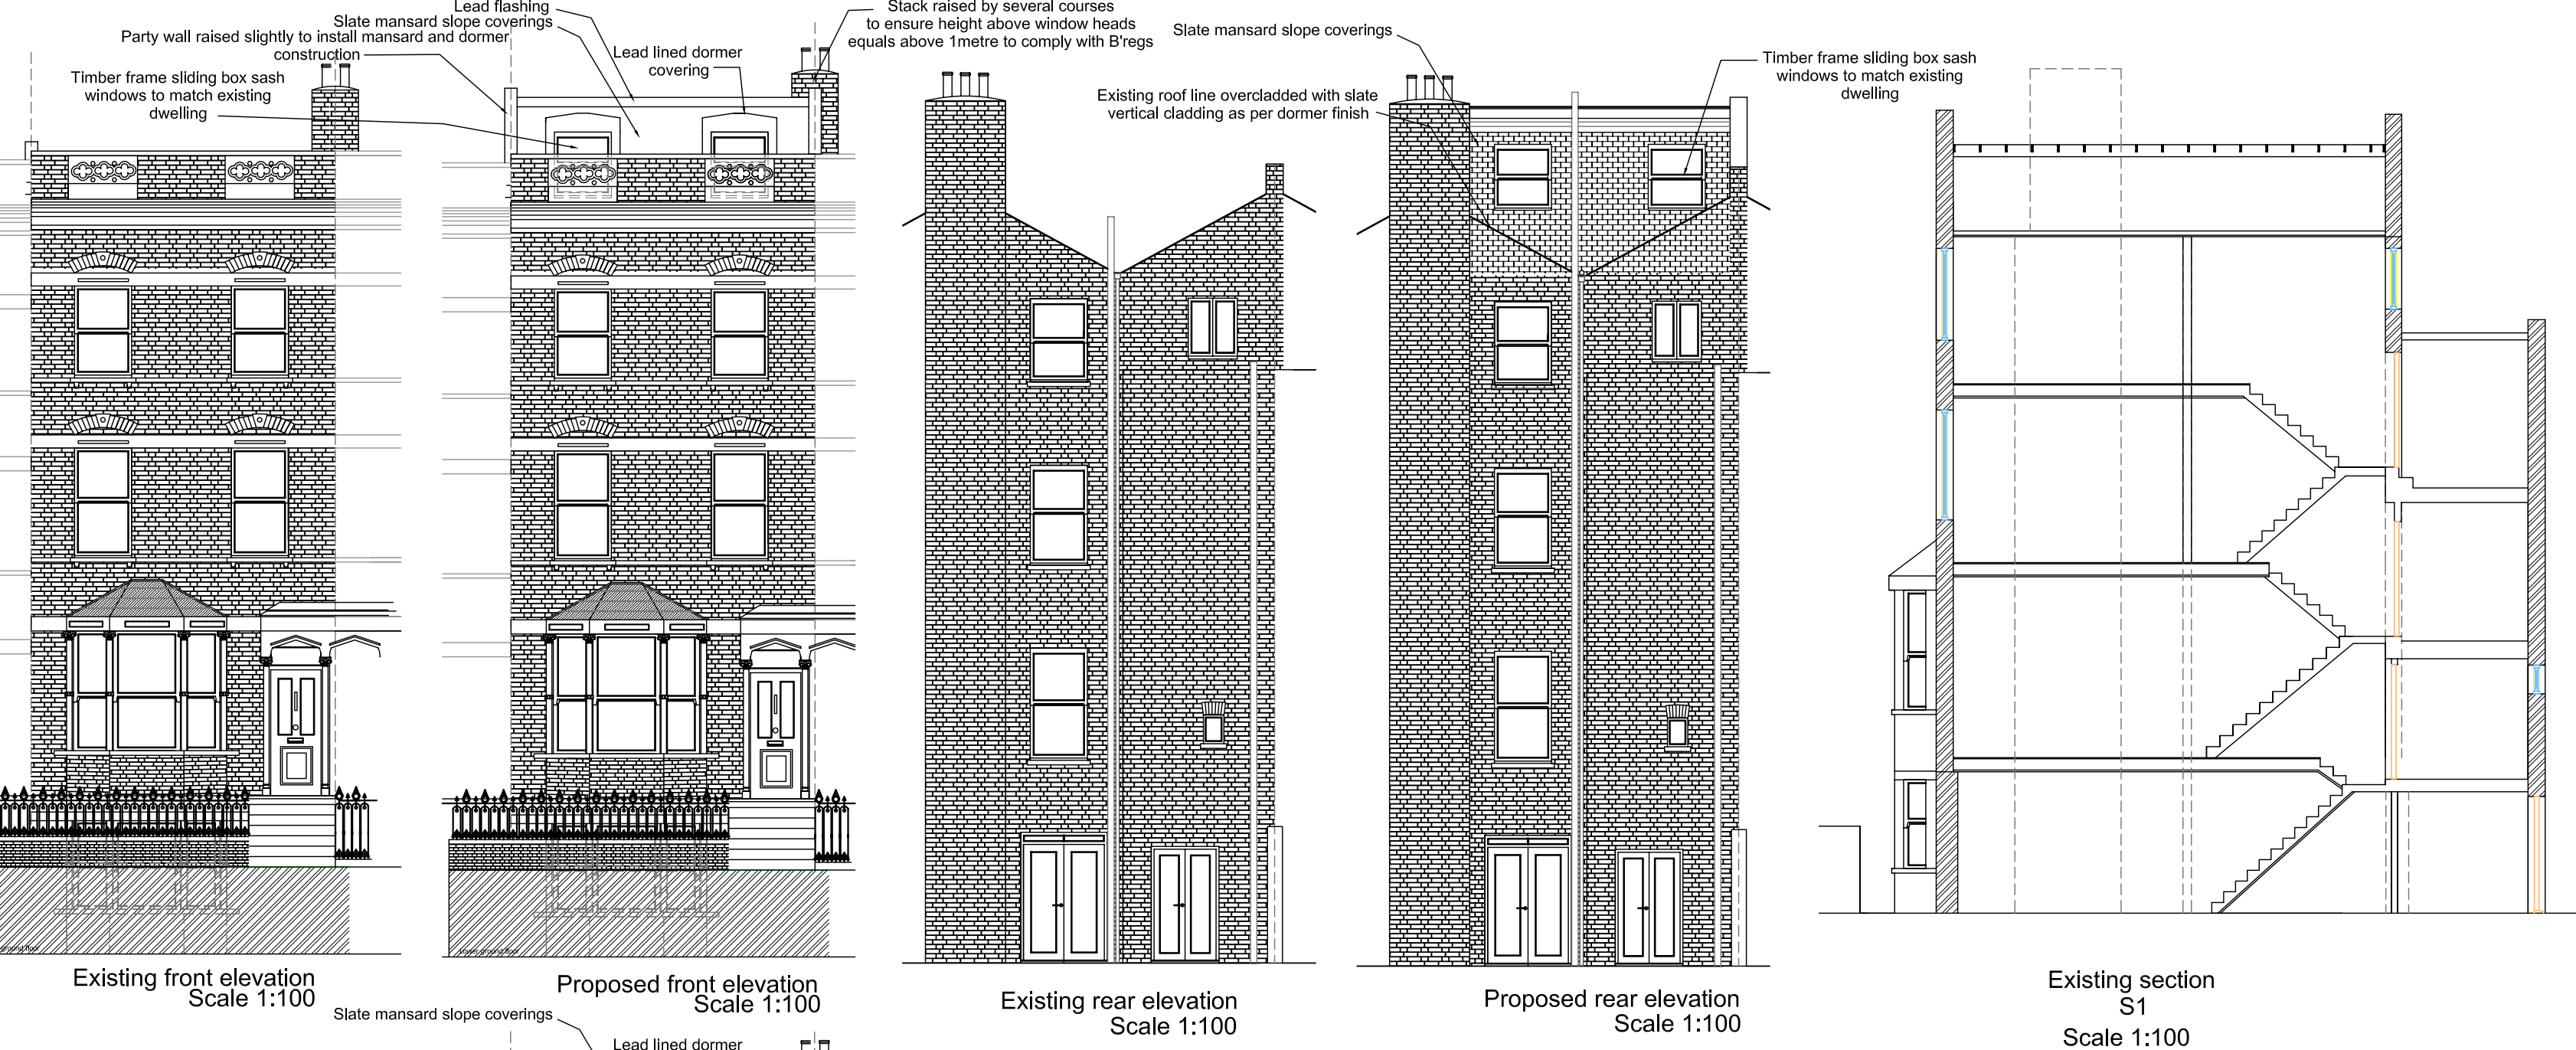

CLARION BUILDING
CONSULTANTS LIMITED

This drawing remains the property of Clarion Building Consultants Ltd.
Copying and un-authorised distribution is strictly forbidden without prior
written consent.

Clarion Building
Consulting Ltd.
261 Battle Road
St Leonards
East Sussex
TN37 7AN
(01424) 850951

Clarion Building
Consulting Ltd.
54a Church Road
Burgess Hill
West Sussex
RH15 9AE
(01444) 250722

Notes

100502H
8 Dunollie Road
Kentish Town
London
NW5 2XP

Loft conversion for
Alan Salama & Sarah Benioff

Project number 100502H/1

Date 19/05/10

Drawn by A Moore

Checked by J Nyss

100502H/1

Scale Varies @ a1