


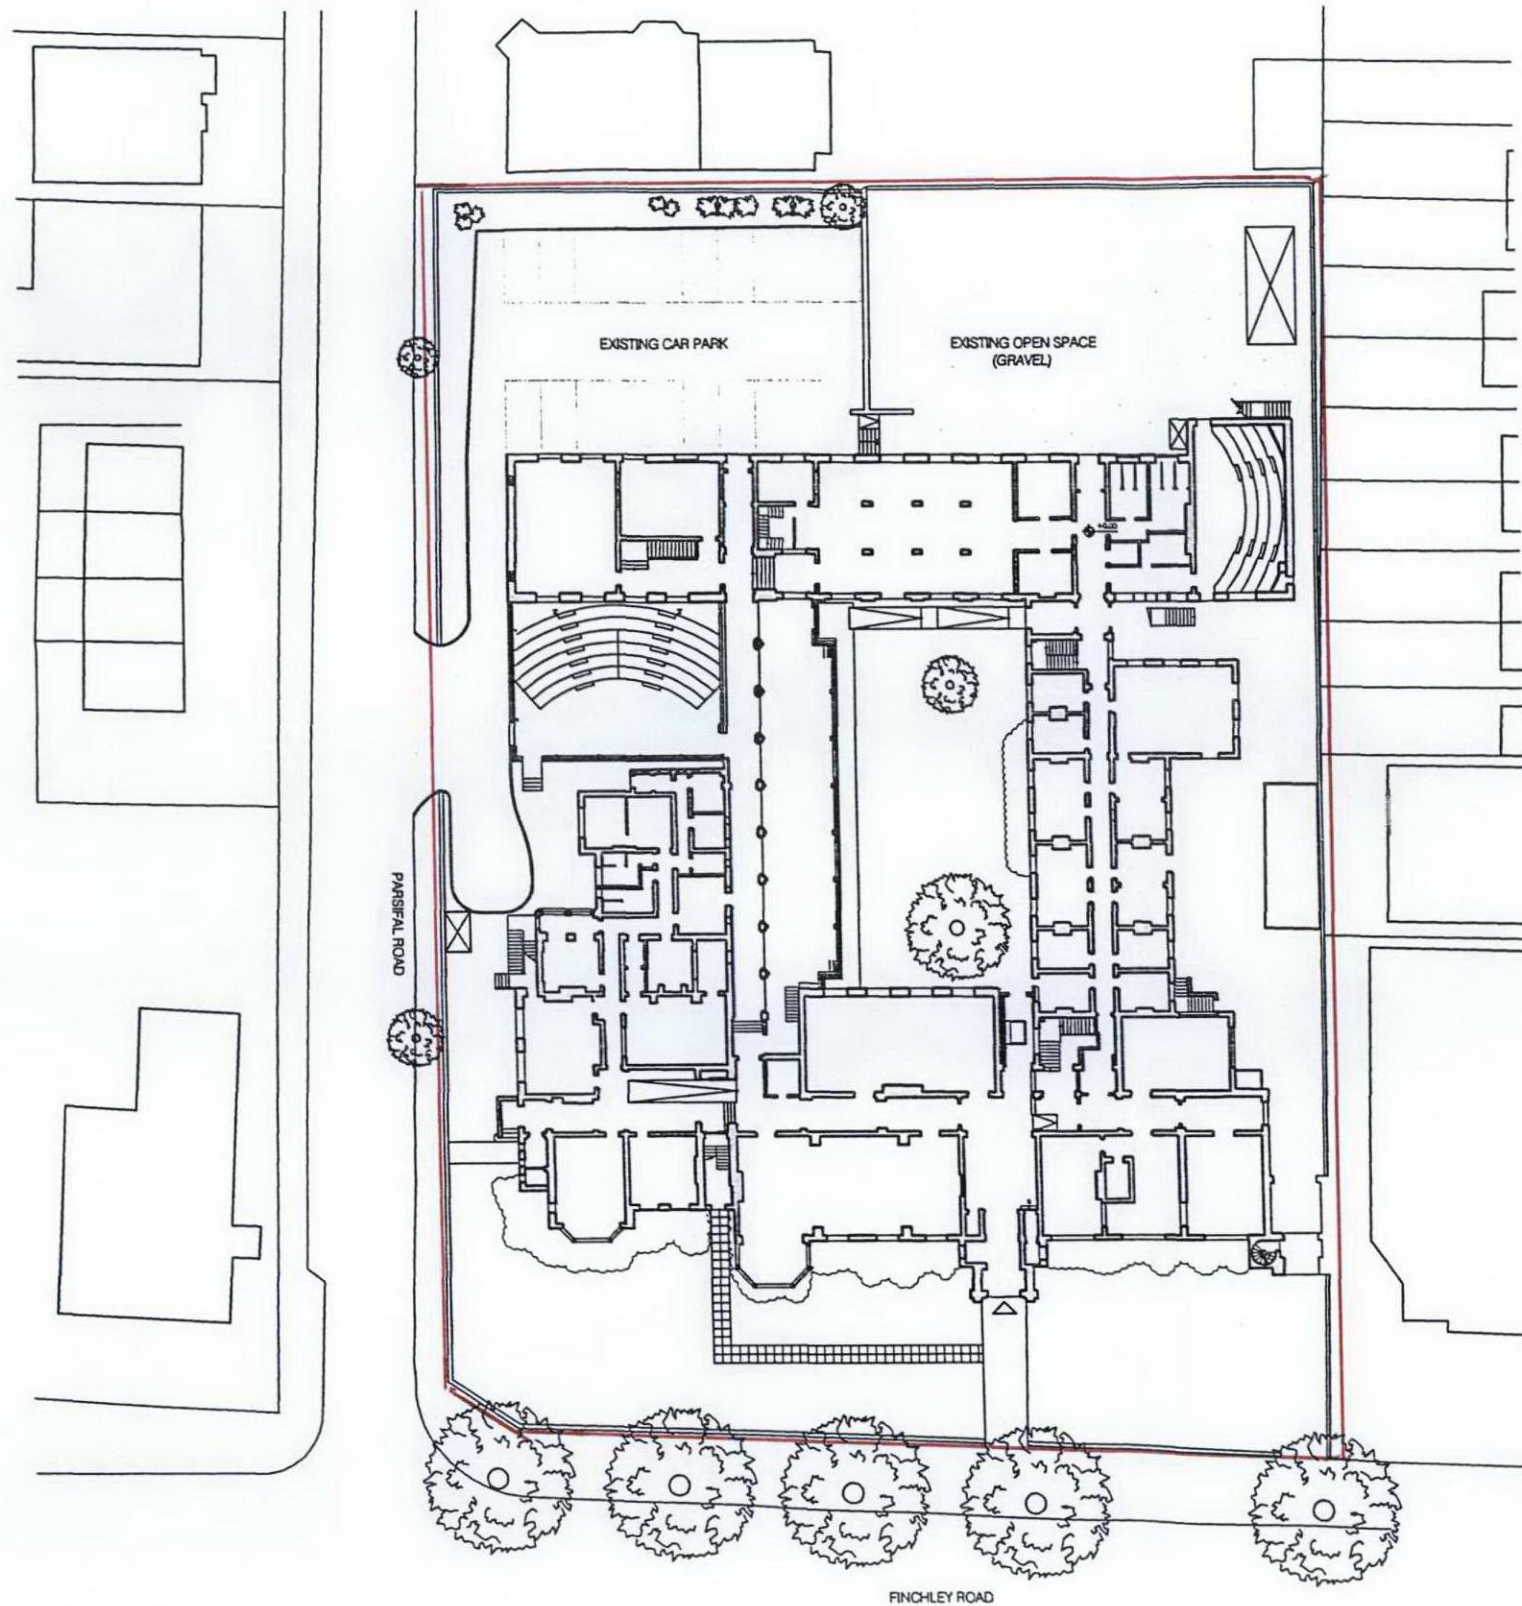

ESCP EUROPE – BUSINESS SCHOOL
527 FINCHLEY ROAD
LONDON
NW3 7 BG

BUILDING PLAN

SCALE 1:500@A3