




GENERAL NOTES

CONTRACTORS MUST VERIFY ALL DIMENSIONS ON SITE BEFORE COMMENCING ANY WORK OR SHOP DRAWINGS. FIGURED DIMENSIONS ARE TO BE USED IN PREFERENCE TO SCALED DIMENSIONS. IF THIS DRAWING EXCEEDS THE QUANTITIES TAKEN IN ANY WAY, THE ARCHITECTS ARE TO BE INFORMED BEFORE THE WORK IS INITIATED.

RECEIVED
22 JUN 2010

PROPOSED ELEVATION

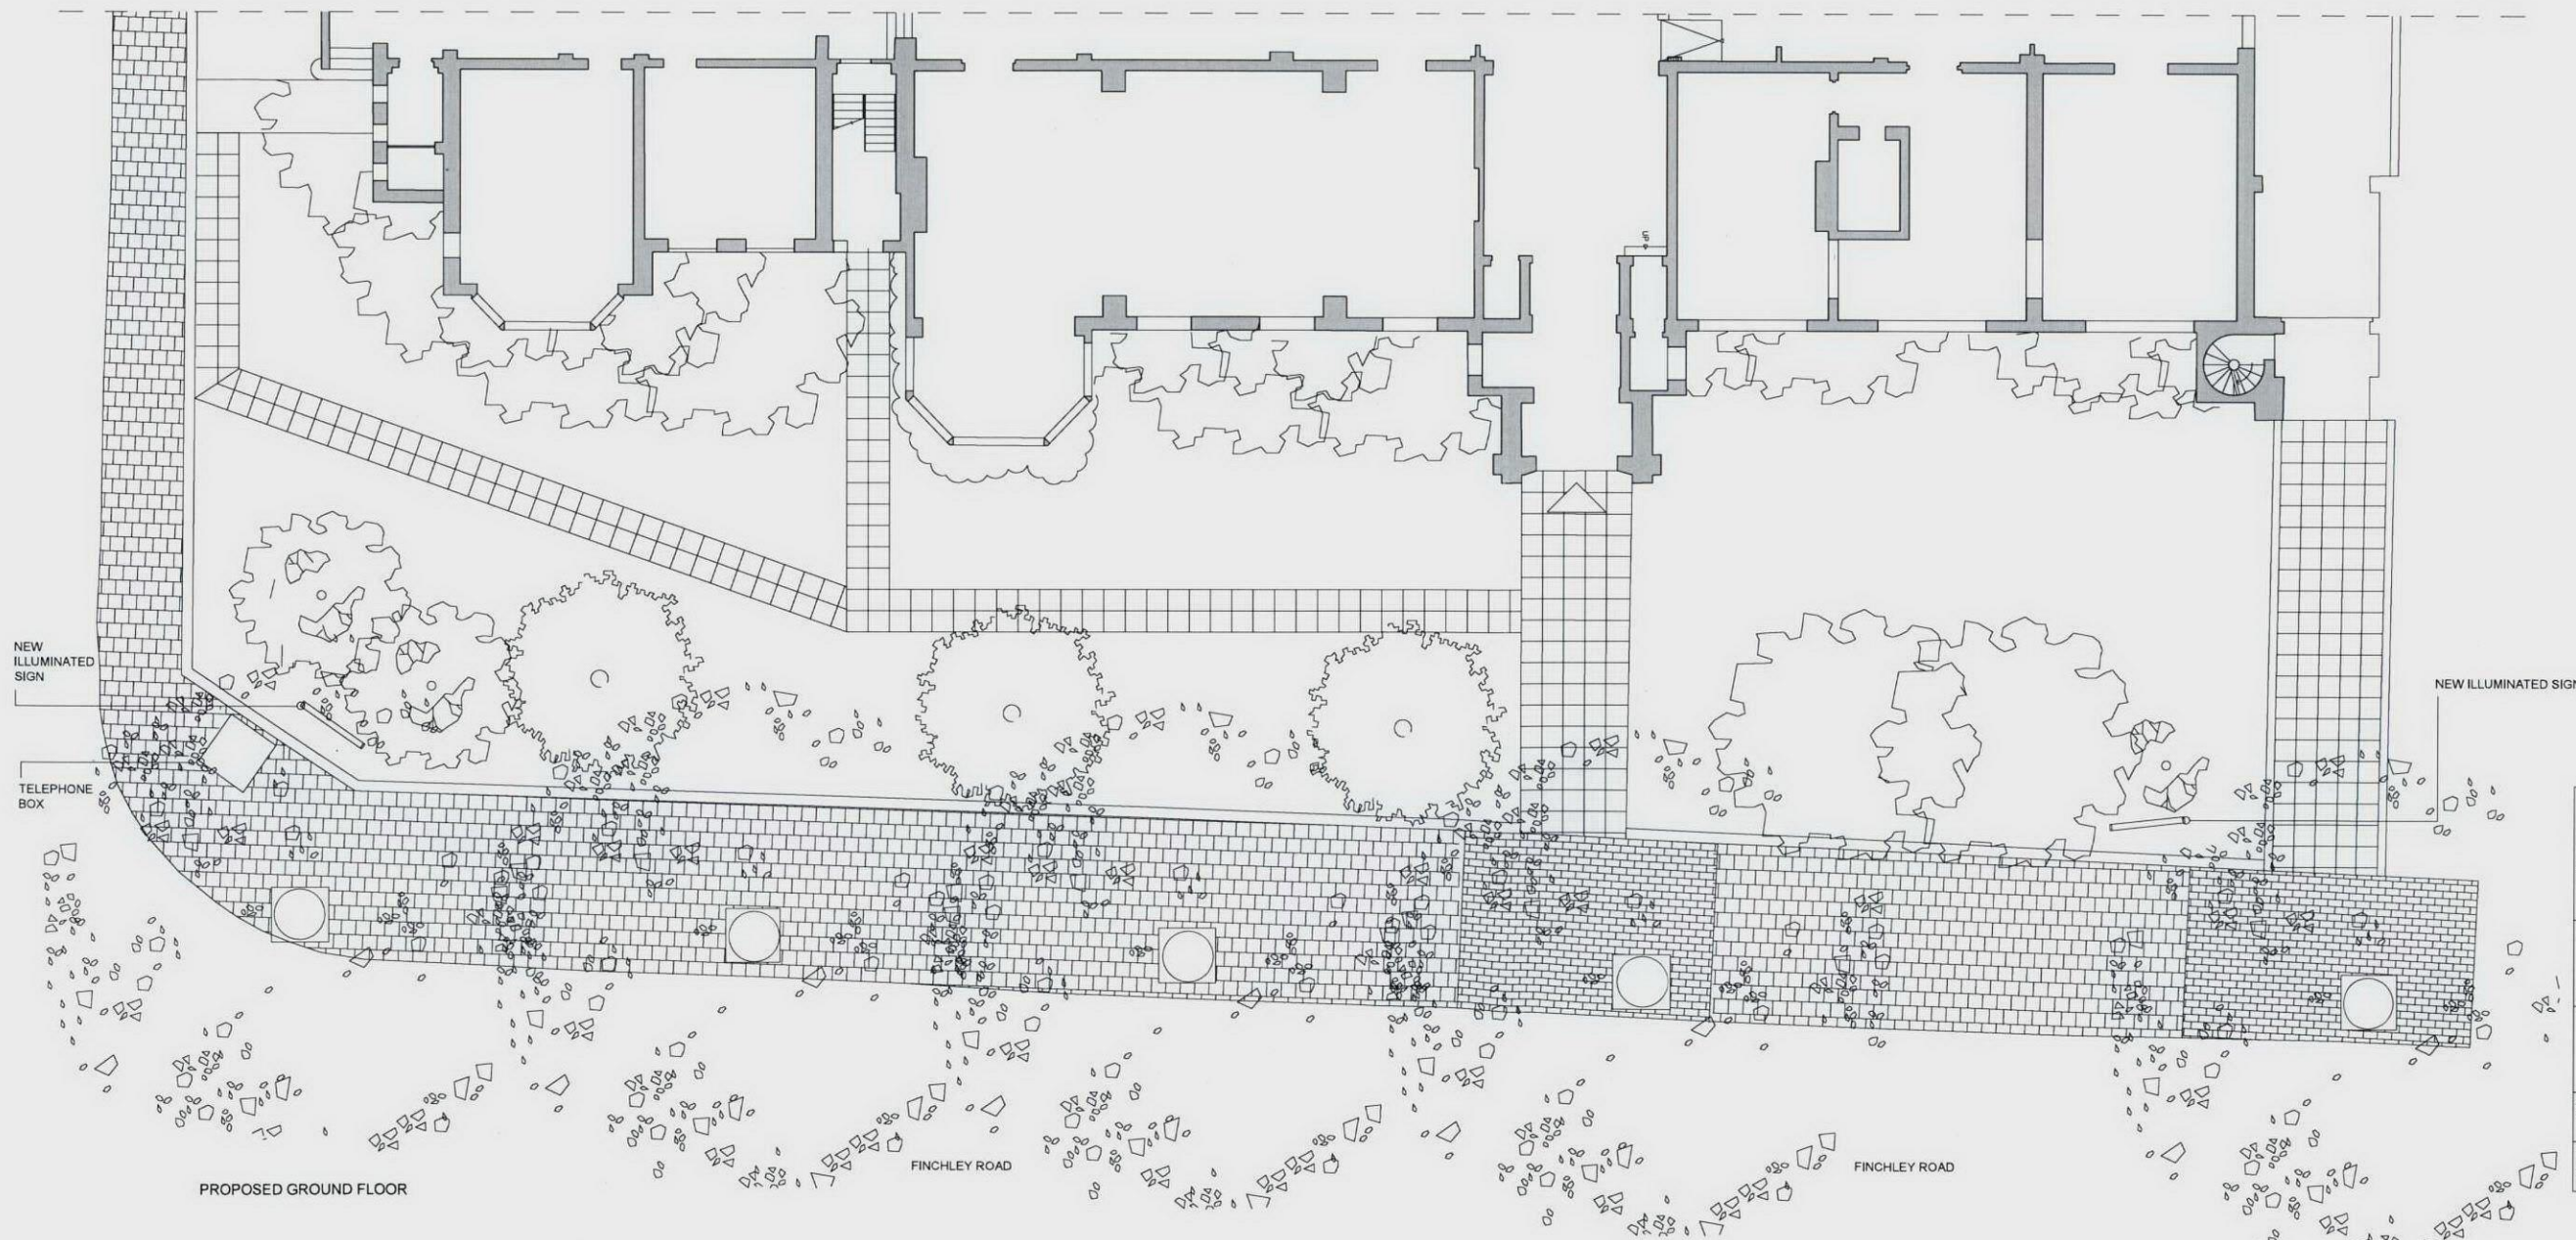

PROPOSED GROUND FLOOR

Architects				
KGA architecture l l d				
3 Futura House, 169 Grange Road, London SE1 3BN				
Tel: +44 (0)20 70648026 Fax: +44 (0)20 70648136				
Project				
ESCP-EAP				
© KGA (architecture) l l d				
Title				
PROPOSED PLAN AND STREET ELEVATION				
Job No.	Originator	Scales	Number	Revision
1005		1:100 @ A1		00
Date	Checked	Drawn	1005.03	
26/05/10		JT		